


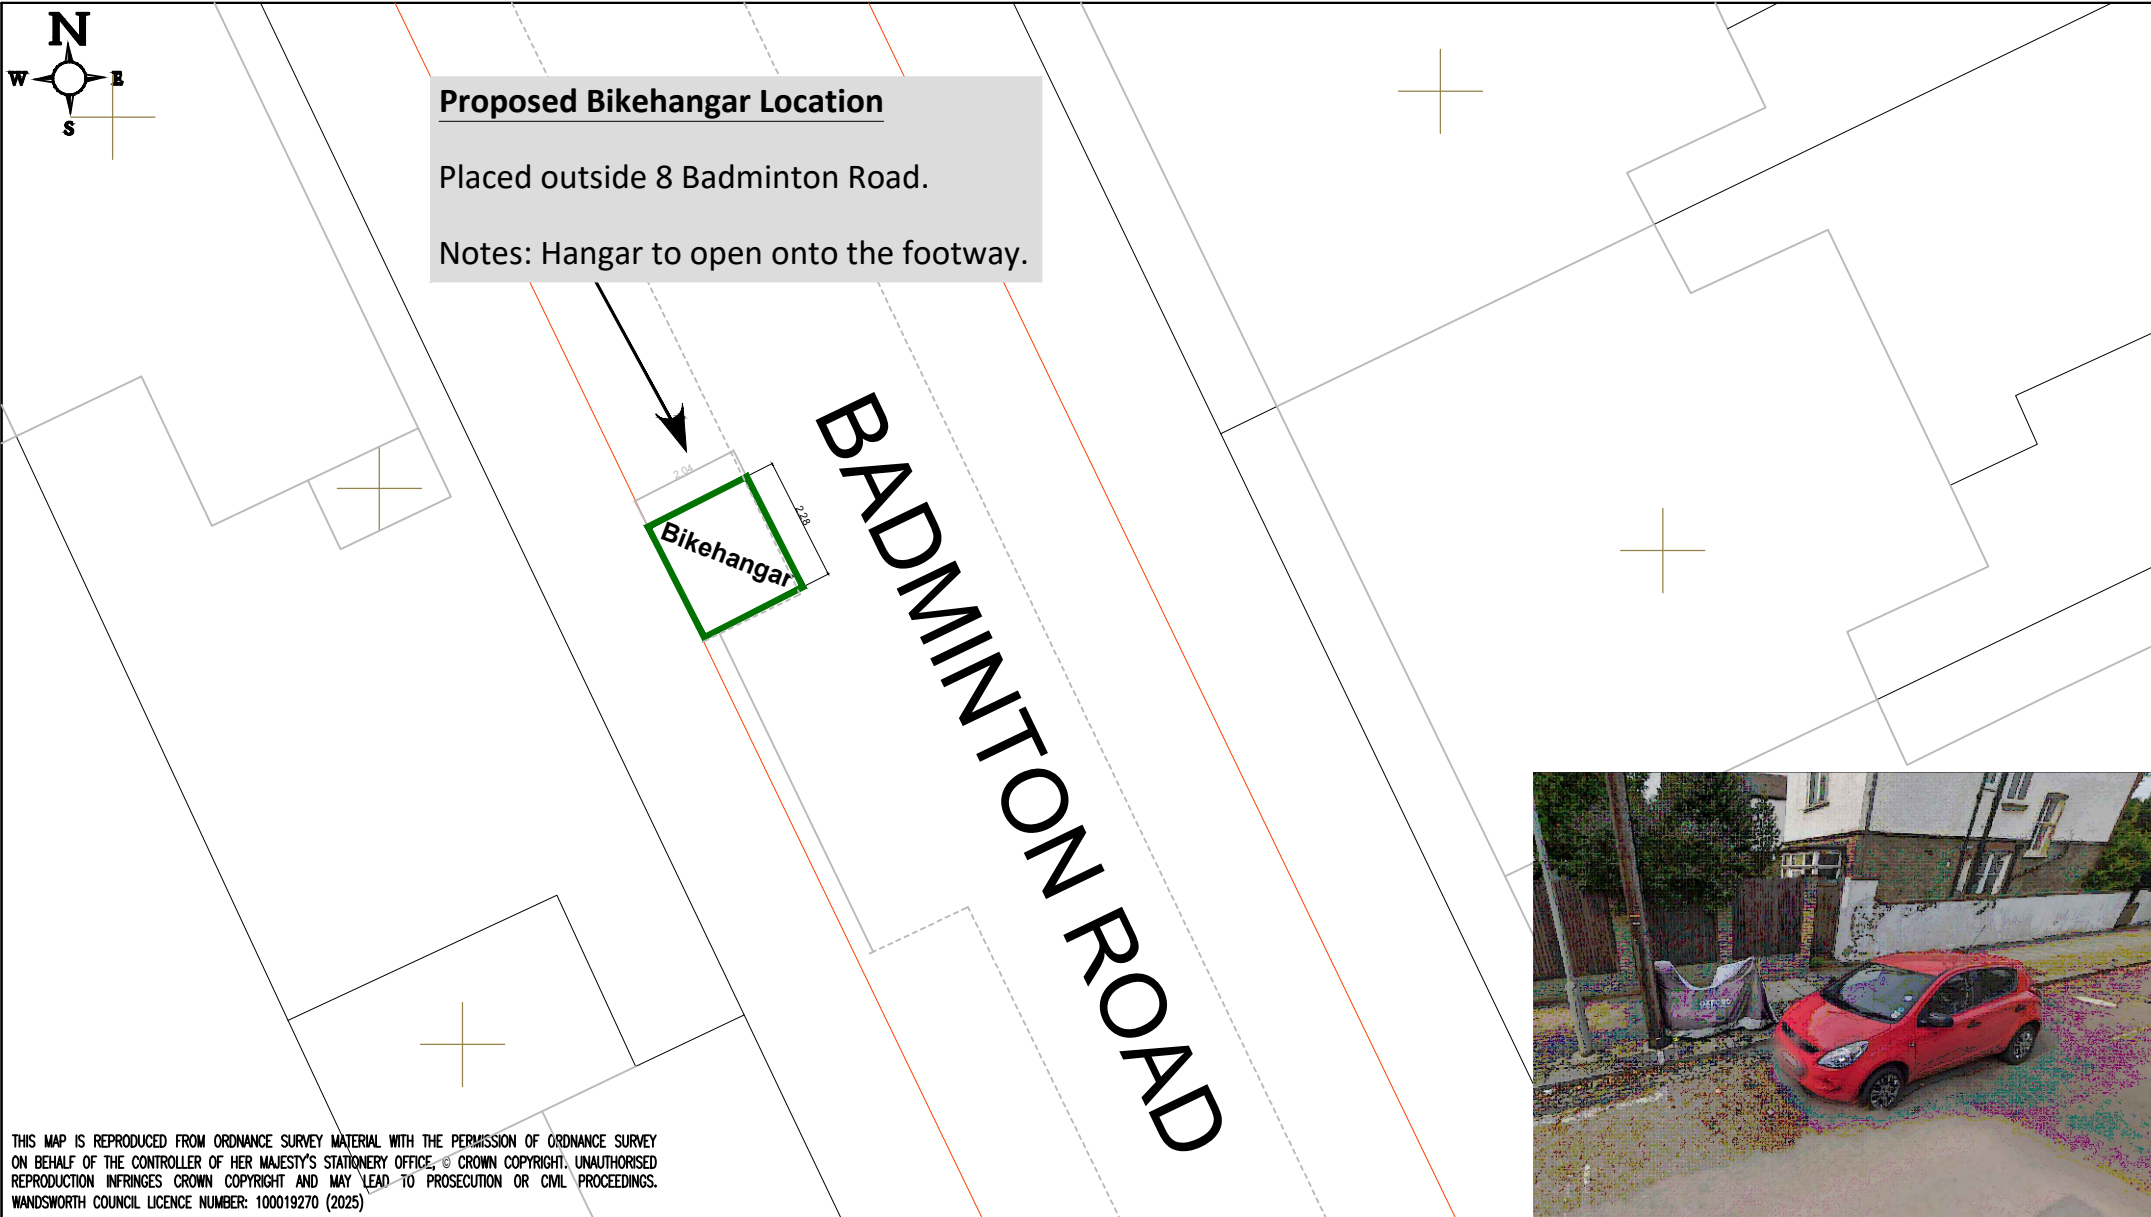

GENERAL NOTES: 1. THIS DRAWING TO BE READ IN CONJUNCTION WITH ALL RELEVANT ENGINEERS DRAWINGS & SPECIFICATIONS. 2. DO NOT SCALE THIS DRAWING. ALL DRAWING IN METRES.				Project Title: Bikehanger Consultation				Wandsworth		ENVIRONMENT AND COMMUNITY SERVICES DEPARTMENT					
-				Drawing Title: 8 Badminton Road				Scale @ A4:		Drawn By: MCM		Project No:		Drawing No:	
-								Date:		Checked By:				Revision:	
-															
-															
-															