


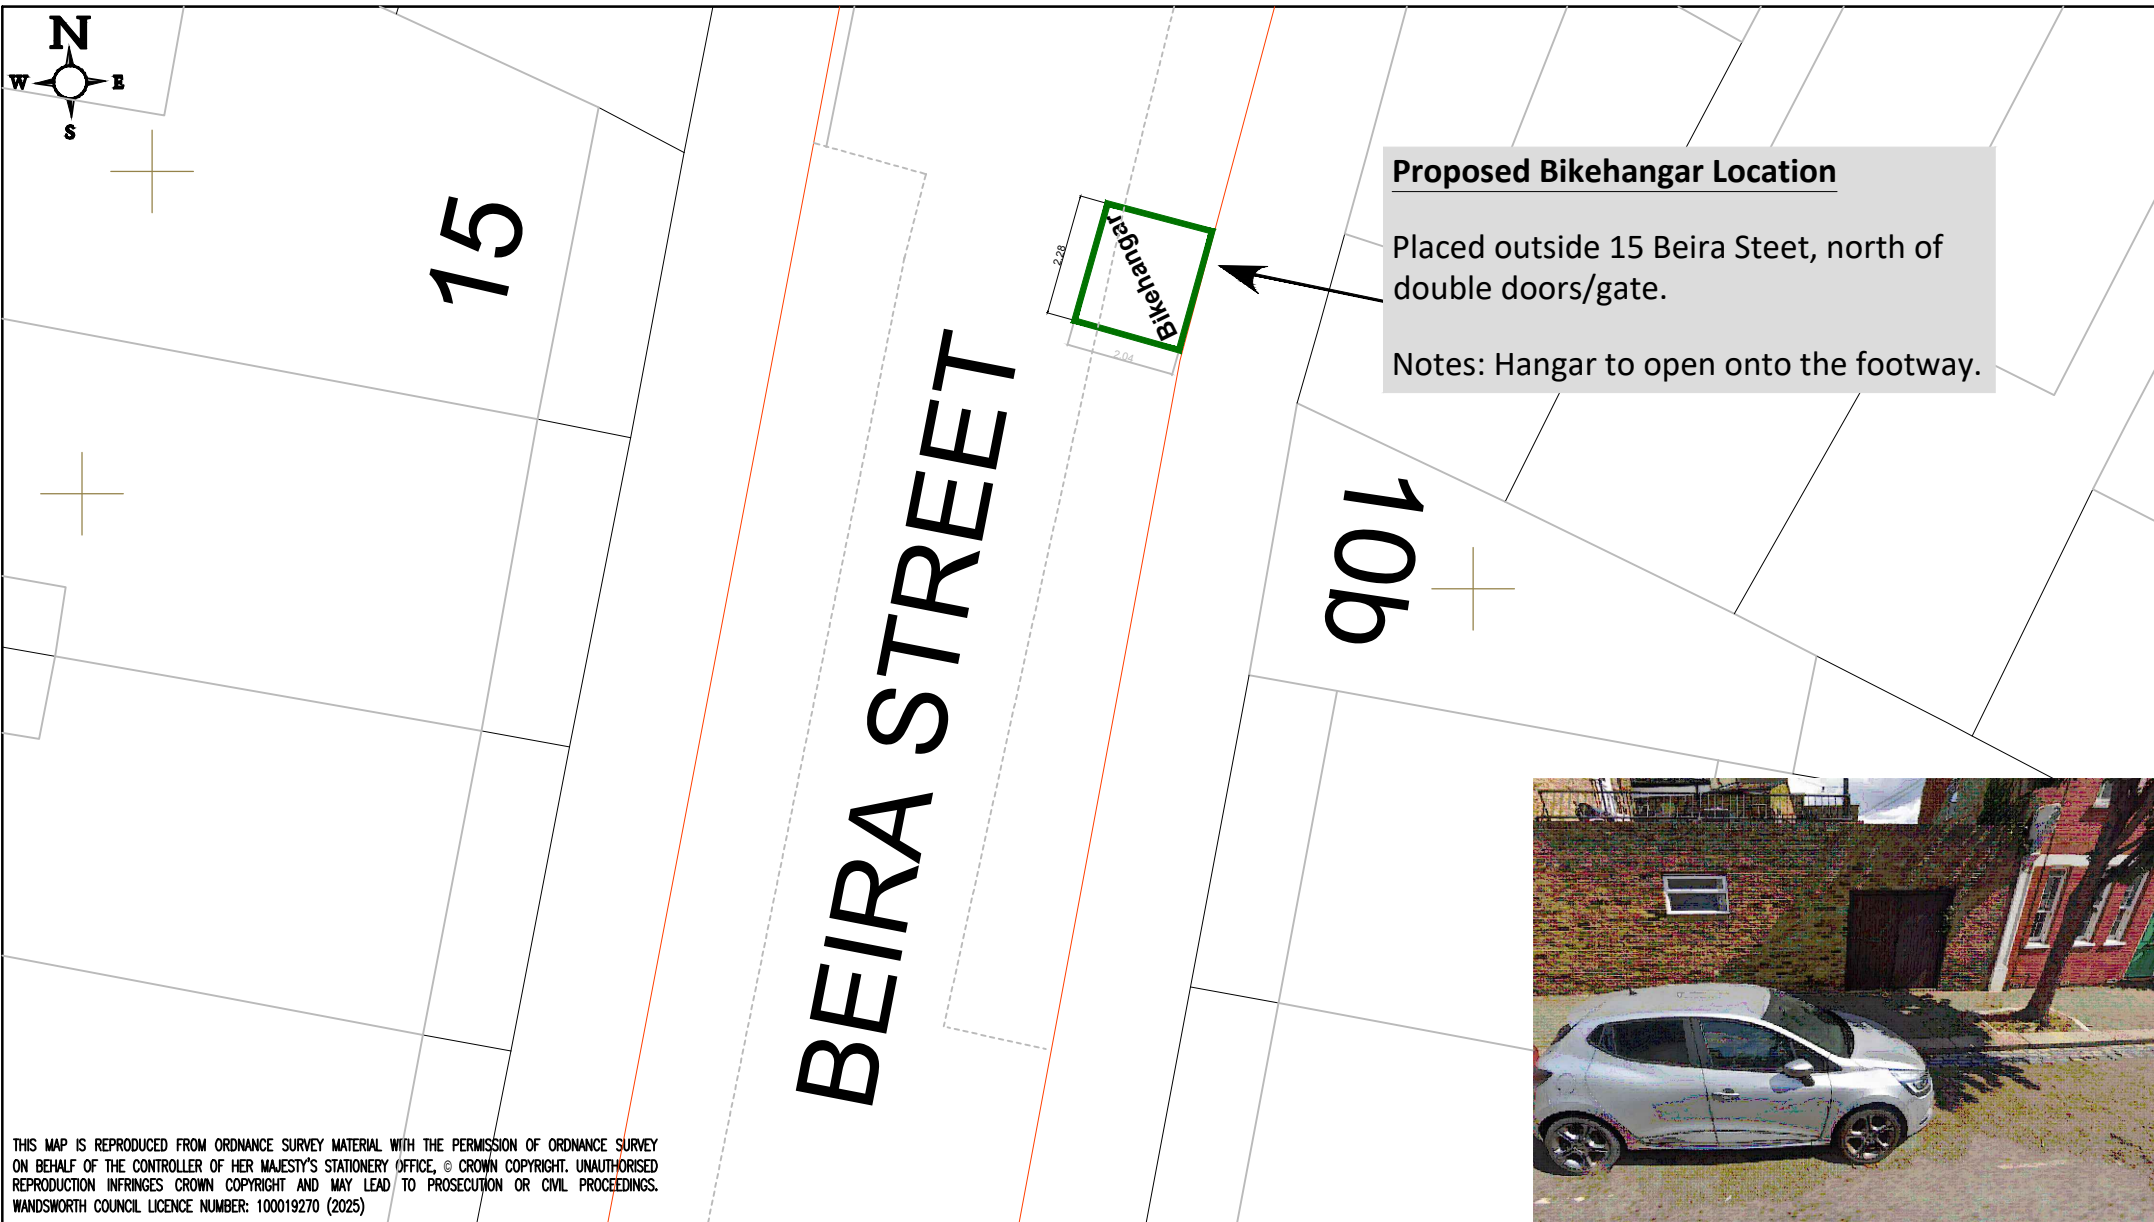

THIS MAP IS REPRODUCED FROM ORDNANCE SURVEY MATERIAL WITH THE PERMISSION OF ORDNANCE SURVEY ON BEHALF OF THE CONTROLLER OF HER MAJESTY'S STATIONERY OFFICE, © CROWN COPYRIGHT. UNAUTHORISED REPRODUCTION INFRINGES CROWN COPYRIGHT AND MAY LEAD TO PROSECUTION OR CIVIL PROCEEDINGS. WANDSWORTH COUNCIL LICENCE NUMBER: 100019270 (2025)

GENERAL NOTES: 1. THIS DRAWING TO BE READ IN CONJUNCTION WITH ALL RELEVANT ENGINEERS DRAWINGS & SPECIFICATIONS. 2. DO NOT SCALE THIS DRAWING. ALL DRAWING IN METRES.				Project Title: Bikehanger Consultation				Wandsworth		ENVIRONMENT AND COMMUNITY SERVICES DEPARTMENT					
- - - -				Drawing Title: 15 Beira Street				Scale @ A4: Date:		Drawn By: Checked By:		Project No:		Drawing No: Revision:	
								MCM							