


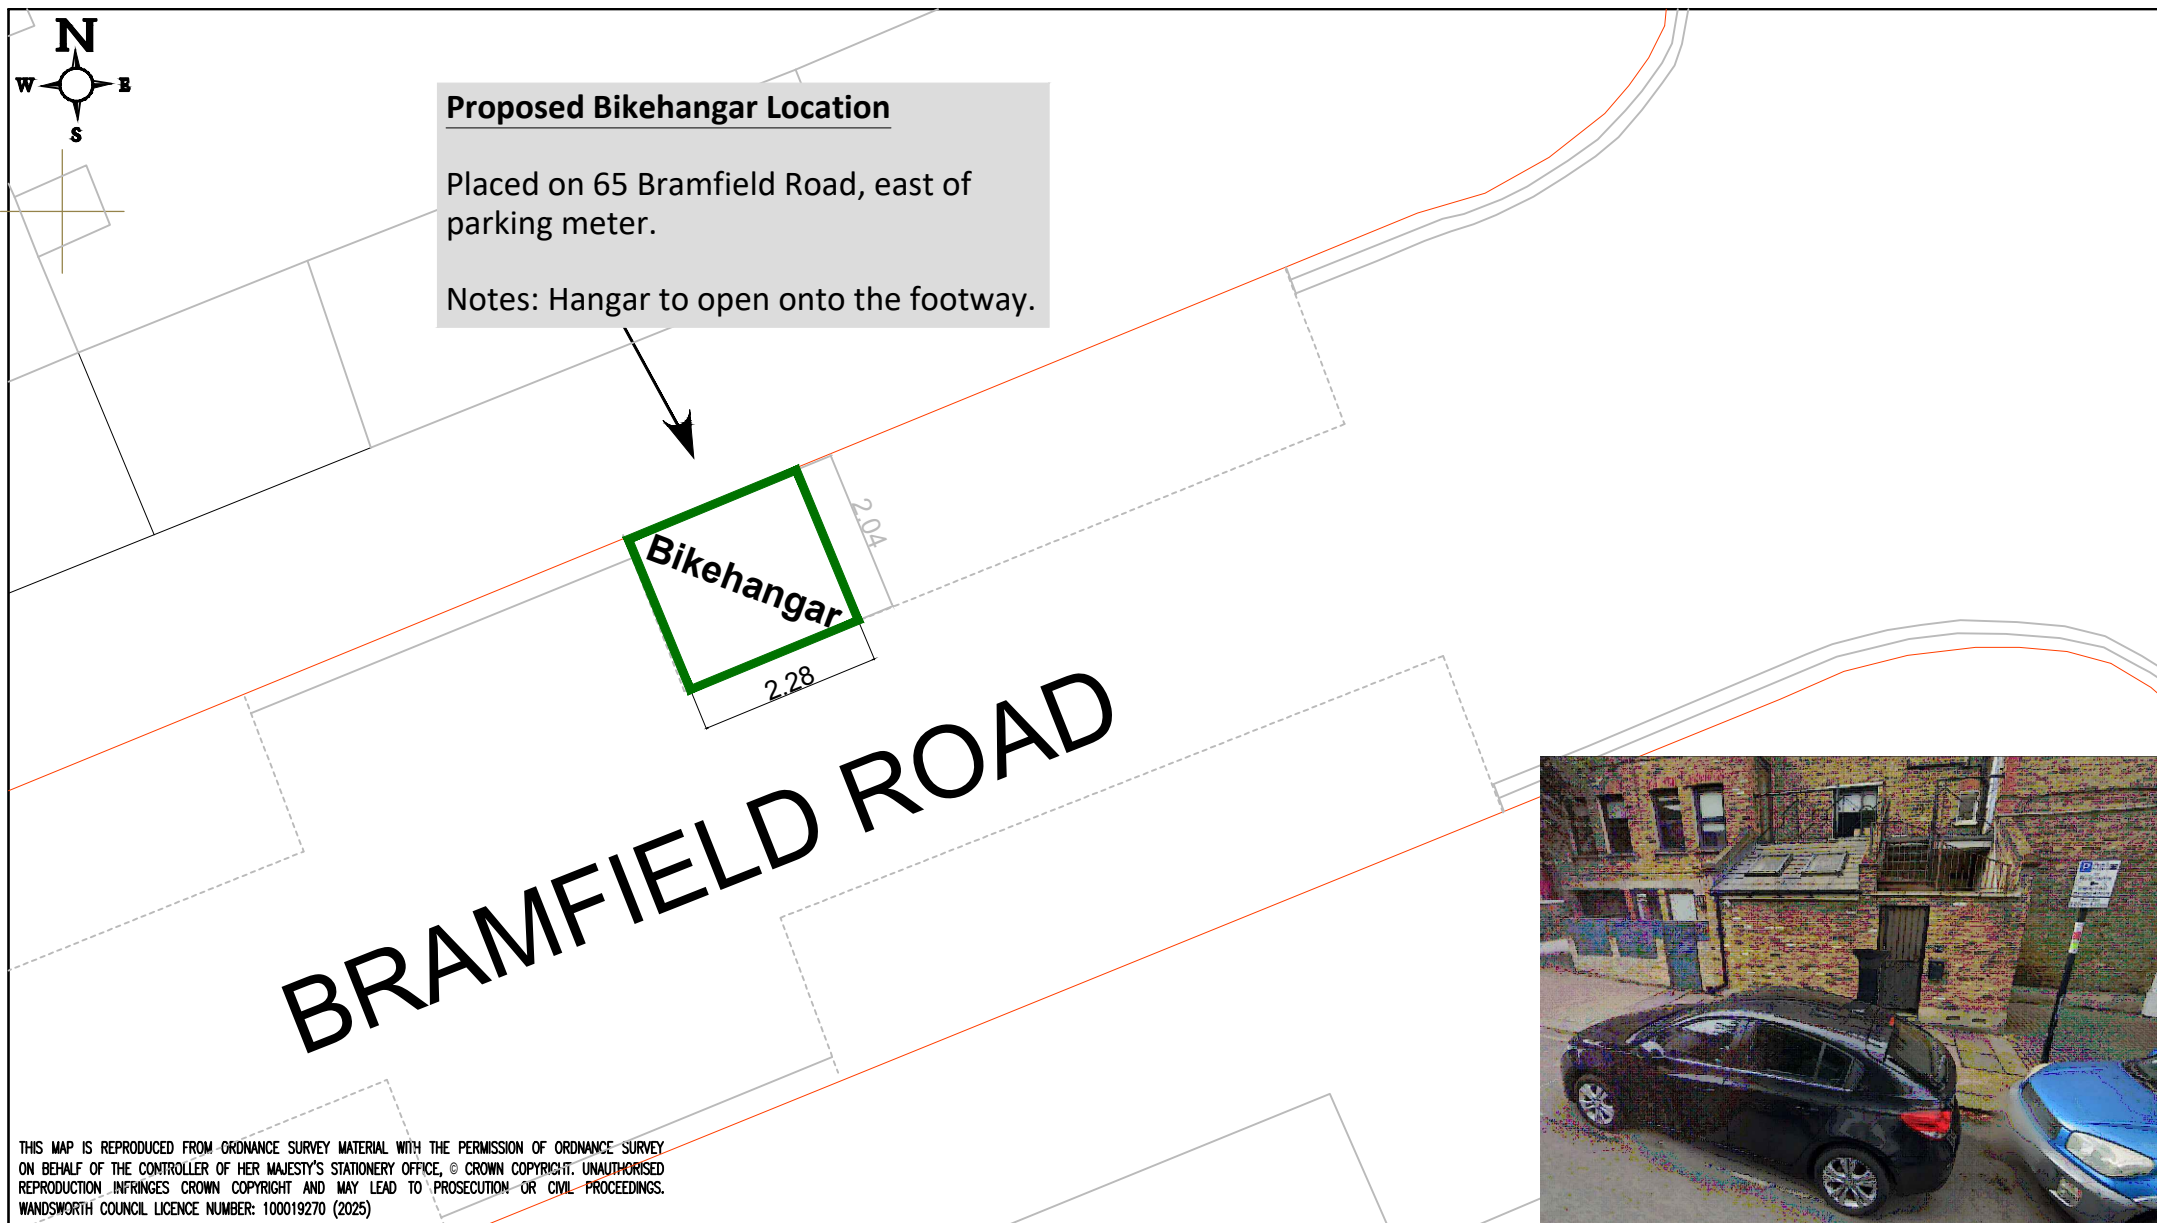

THIS MAP IS REPRODUCED FROM ORDNANCE SURVEY MATERIAL WITH THE PERMISSION OF ORDNANCE SURVEY ON BEHALF OF THE CONTROLLER OF HER MAJESTY'S STATIONERY OFFICE, © CROWN COPYRIGHT. UNAUTHORISED REPRODUCTION INFRINGES CROWN COPYRIGHT AND MAY LEAD TO PROSECUTION OR CIVIL PROCEEDINGS. WANDSWORTH COUNCIL LICENCE NUMBER: 100019270 (2025)

- GENERAL NOTES:**
- 1. THIS DRAWING TO BE READ IN CONJUNCTION WITH ALL RELEVANT ENGINEERS DRAWINGS & SPECIFICATIONS.
 - 2. DO NOT SCALE THIS DRAWING. ALL DRAWING IN METRES.

-			
-			
-			
-			

Project Title:	Bikehangar Consultation
Drawing Title:	65 Bramfield Road

 Wandsworth	ENVIRONMENT AND COMMUNITY SERVICES DEPARTMENT	
	Scale @ A4:	Project No:
Date:	Drawn By: MCM	Drawing No:
	Checked By:	Revision: