




Proposed Bikehangar Location


Placed on 20 Bramfield road
(Bolingbroke end), 5m west from lamp
column.

Notes: Hangar to open onto the footway.

BRAMFIELD ROAD

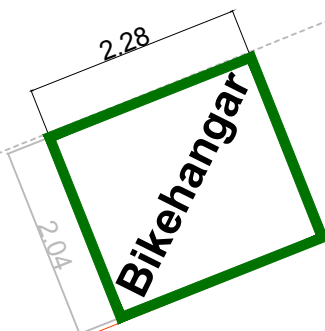

THIS MAP IS REPRODUCED FROM ORDNANCE SURVEY MATERIAL WITH THE PERMISSION OF ORDNANCE SURVEY
ON BEHALF OF THE CONTROLLER OF HER MAJESTY'S STATIONERY OFFICE, © CROWN COPYRIGHT. UNAUTHORISED
REPRODUCTION INFRINGES CROWN COPYRIGHT AND MAY LEAD TO PROSECUTION OR CIVIL PROCEEDINGS.
WANDSWORTH COUNCIL LICENCE NUMBER: 100019270 (2025)

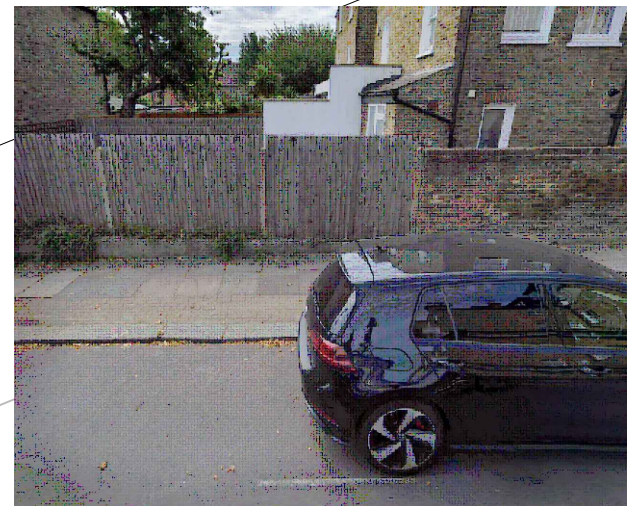

GENERAL NOTES:

1. THIS DRAWING TO BE READ IN CONJUNCTION WITH ALL RELEVANT ENGINEERS
DRAWINGS & SPECIFICATIONS.
2. DO NOT SCALE THIS DRAWING. ALL DRAWING IN METRES.

Project Title:

Bikehangar Consultation

Drawing Title:

20 Bramfield Road



Wandsworth

ENVIRONMENT AND COMMUNITY
SERVICES DEPARTMENT

Scale 1:100

Drawn By:

MCM

Project No:

Drawing
No:

Date:

Checked By:

Revision: