


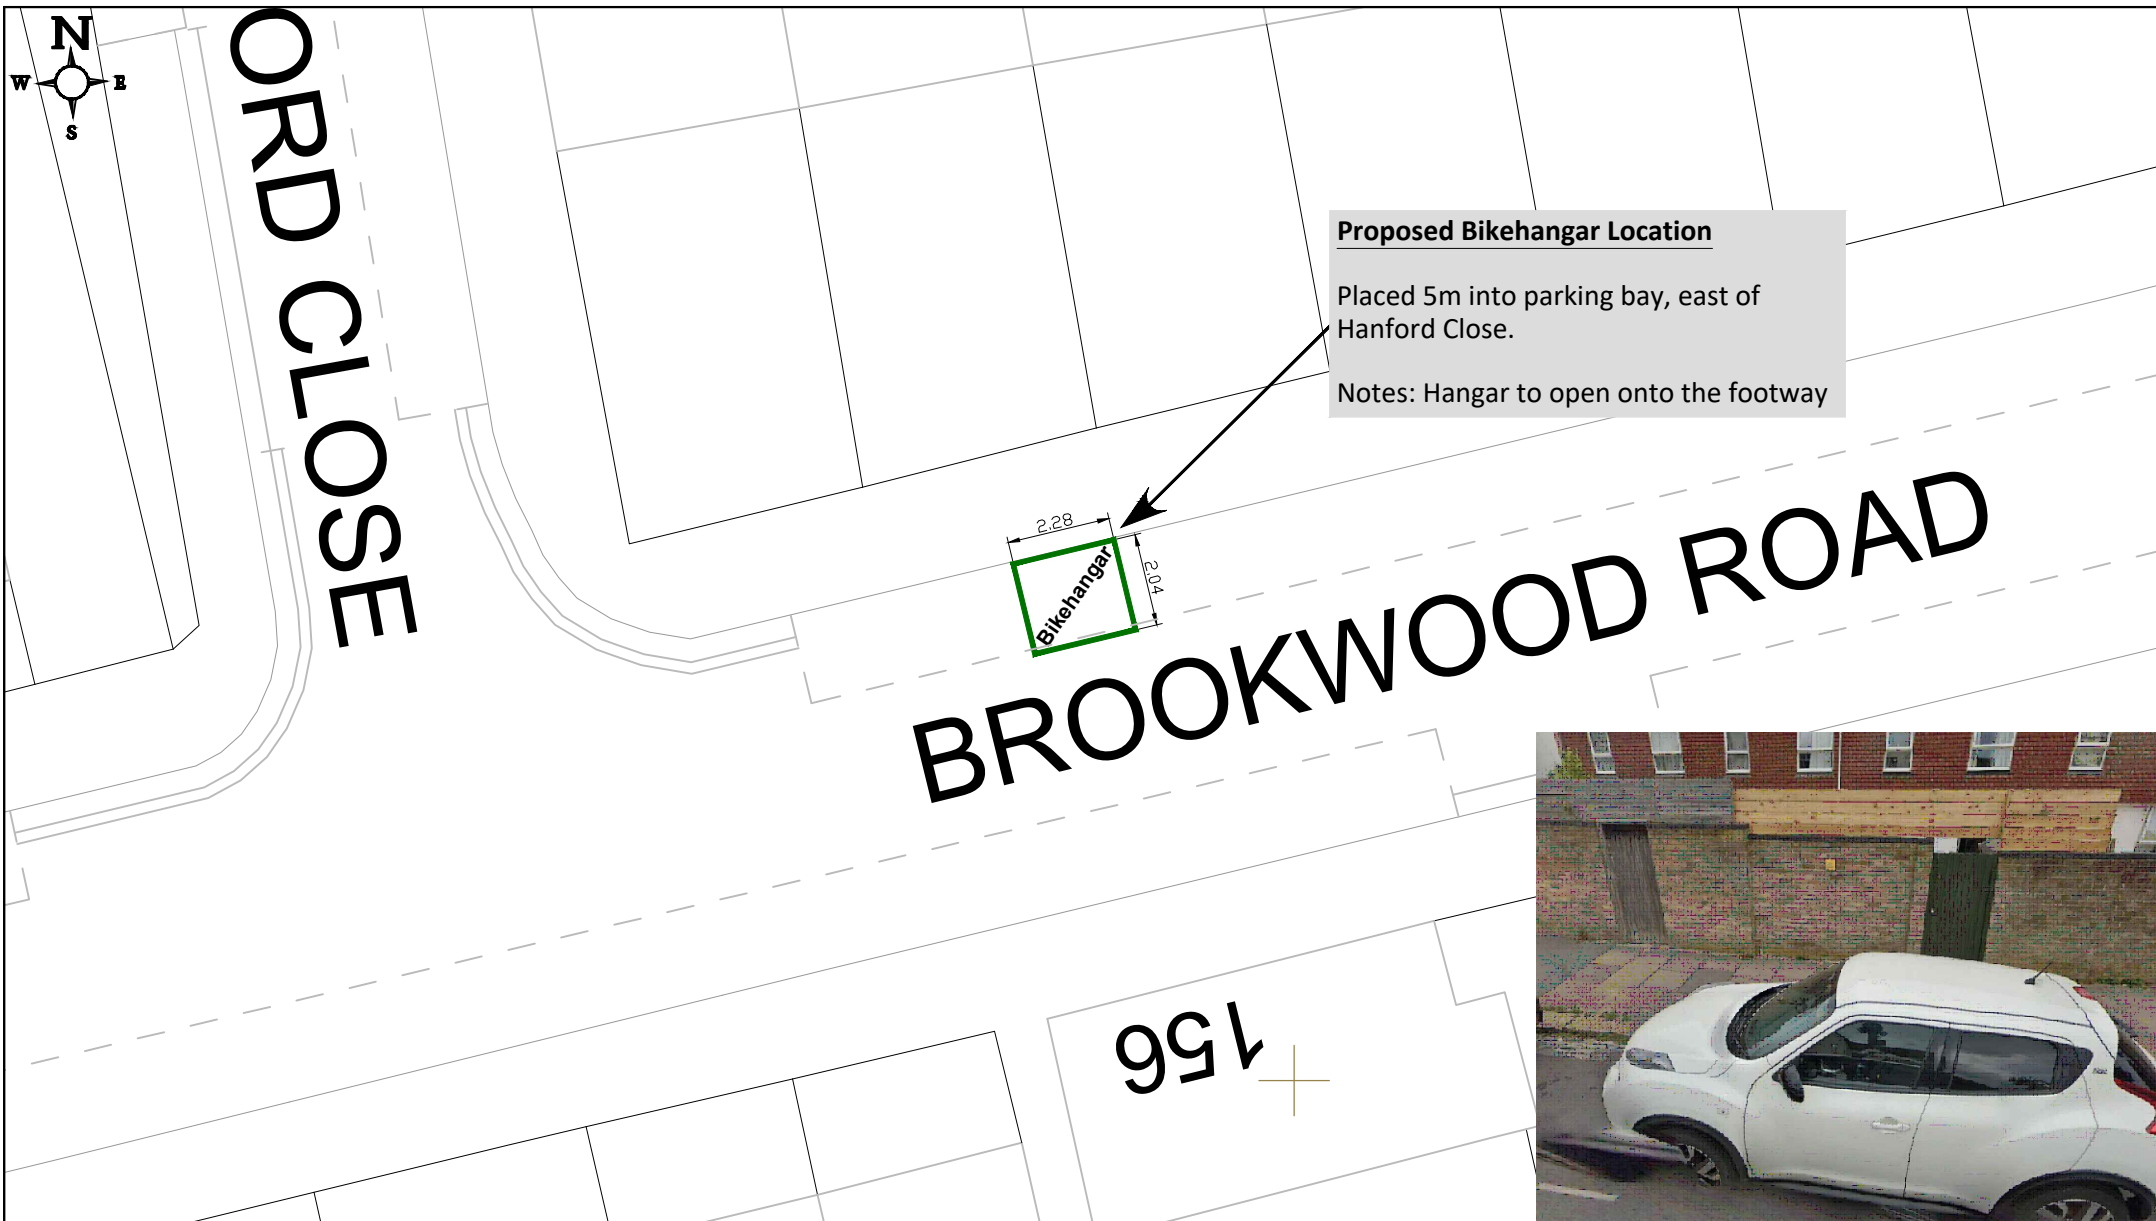

GENERAL NOTES:
1. THIS DRAWING TO BE READ IN CONJUNCTION WITH ALL RELEVANT ENGINEERS DRAWINGS & SPECIFICATIONS.
2. DO NOT SCALE THIS DRAWING. ALL DRAWING IN METRES.

THIS MAP IS REPRODUCED FROM ORDNANCE SURVEY MATERIAL WITH THE PERMISSION OF ORDNANCE SURVEY ON BEHALF OF THE CONTROLLER OF HER MAJESTY'S STATIONERY OFFICE, © CROWN COPYRIGHT. UNAUTHORISED REPRODUCTION INFRINGES CROWN COPYRIGHT AND MAY LEAD TO PROSECUTION OR CIVIL PROCEEDINGS. WANDSWORTH COUNCIL LICENCE NUMBER: 100019270 (2025)

Project Title:	Bikehangar Consultation Phase 5
Drawing Title:	Brookwood Road

 Wandsworth		ENVIRONMENT AND COMMUNITY SERVICES DEPARTMENT	
Scale @ A4:	NTS	Drawn By:	CB
Date:	August 25	Checked By:	
Project No:		Drawing No:	
		Revision:	