


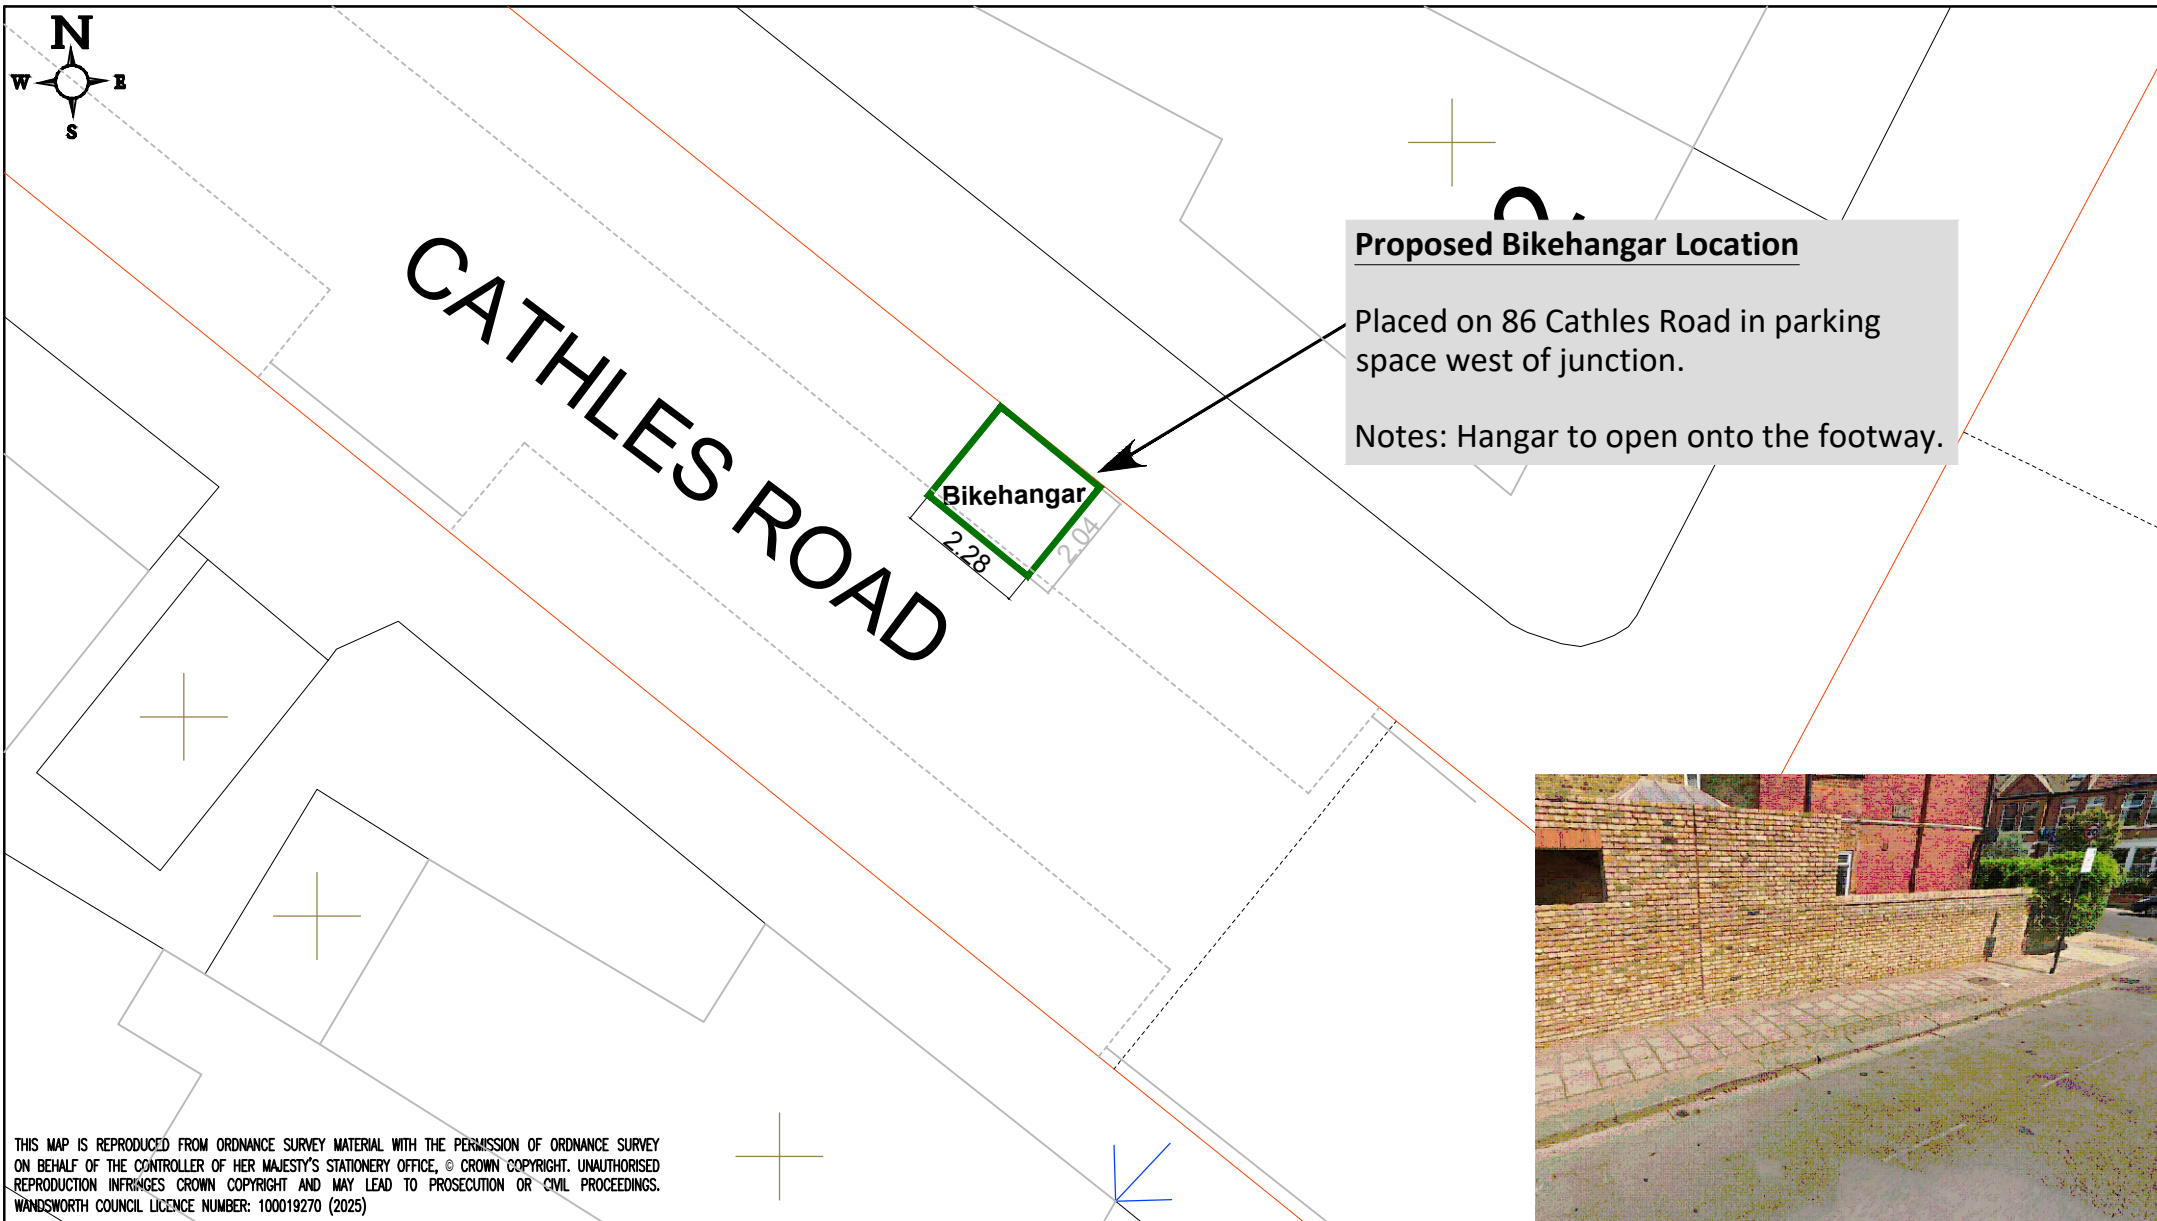

THIS MAP IS REPRODUCED FROM ORDNANCE SURVEY MATERIAL WITH THE PERMISSION OF ORDNANCE SURVEY ON BEHALF OF THE CONTROLLER OF HER MAJESTY'S STATIONERY OFFICE, © CROWN COPYRIGHT. UNAUTHORISED REPRODUCTION INFRINGES CROWN COPYRIGHT AND MAY LEAD TO PROSECUTION OR CIVIL PROCEEDINGS. WANDSWORTH COUNCIL LICENCE NUMBER: 100019270 (2025)

|   |  |  |  |                                                              |  |                                                        |  |                                                          |  |                        |  |
|---|--|--|--|--------------------------------------------------------------|--|--------------------------------------------------------|--|----------------------------------------------------------|--|------------------------|--|
| <div>GENERAL NOTES:</div> <div>1. THIS DRAWING TO BE READ IN CONJUNCTION WITH ALL RELEVANT ENGINEERS DRAWINGS &amp; SPECIFICATIONS.</div> <div>2. DO NOT SCALE THIS DRAWING. ALL DRAWING IN METRES.</div> |  |  |  | <div>Project Title:</div> <div>Bikehanger Consultation</div> |  | <div><div><div></div></div><div>Wandsworth</div></div> |  | <div>ENVIRONMENT AND COMMUNITY SERVICES DEPARTMENT</div> |  |                        |  |
| <div>Drawing Title:</div> <div>86 Cathles Road</div>   |  |  |  |                                                              |  |                                                        |  |                                                          |  |                        |  |
| -   |  |  |  | <div>Scale @ A4:</div>                                       |  | <div>Drawn By:</div> <div>MCM</div>                    |  | <div>Project No:</div>                                   |  | <div>Drawing No:</div> |  |
| -   |  |  |  | <div>Date:</div>                                             |  | <div>Checked By:</div>                                 |  |                                                          |  | <div>Revision:</div>   |  |
| -   |  |  |  |                                                              |  |                                                        |  |                                                          |  |                        |  |
| -   |  |  |  |                                                              |  |                                                        |  |                                                          |  |                        |  |