


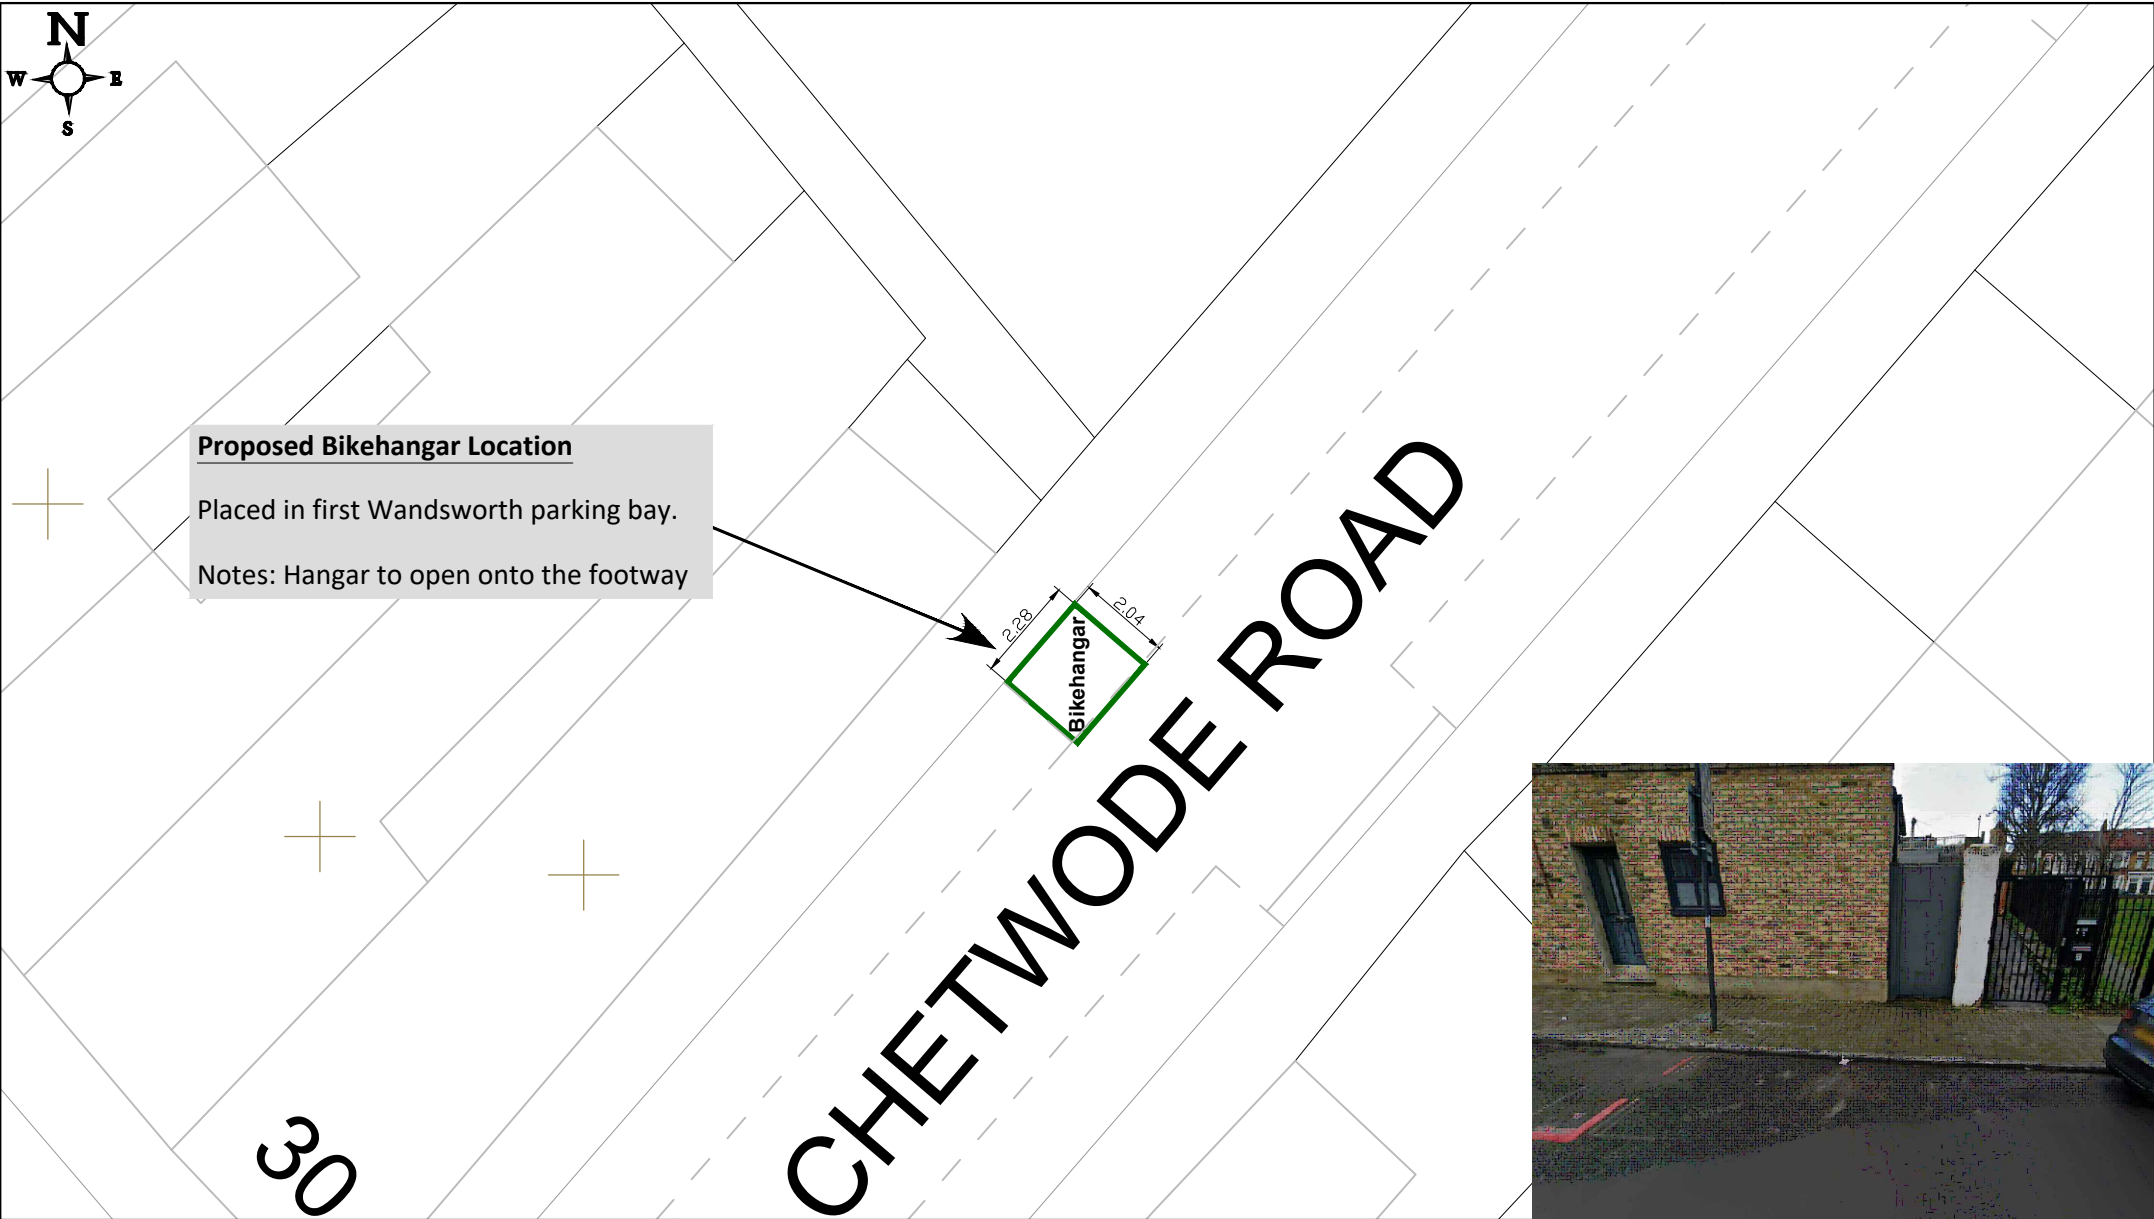

GENERAL NOTES: 1. THIS DRAWING TO BE READ IN CONJUNCTION WITH ALL RELEVANT ENGINEERS DRAWINGS & SPECIFICATIONS. 2. DO NOT SCALE THIS DRAWING. ALL DRAWING IN METRES.	Project Title: Bikehangar Consultation Phase 5	Wandsworth	ENVIRONMENT AND COMMUNITY SERVICES DEPARTMENT		
	Drawing Title: Chetwode Road				
THIS MAP IS REPRODUCED FROM ORDNANCE SURVEY MATERIAL WITH THE PERMISSION OF ORDNANCE SURVEY ON BEHALF OF THE CONTROLLER OF HER MAJESTY'S STATIONERY OFFICE, © CROWN COPYRIGHT. UNAUTHORISED REPRODUCTION INFRINGES CROWN COPYRIGHT AND MAY LEAD TO PROSECUTION OR CIVIL PROCEEDINGS. WANDSWORTH COUNCIL LICENCE NUMBER: 100019270 (2025)	Scale @ A4: NTS	Drawn By: CB	Project No:	Drawing No:	
	Date: August 25	Checked By:		Revision:	