


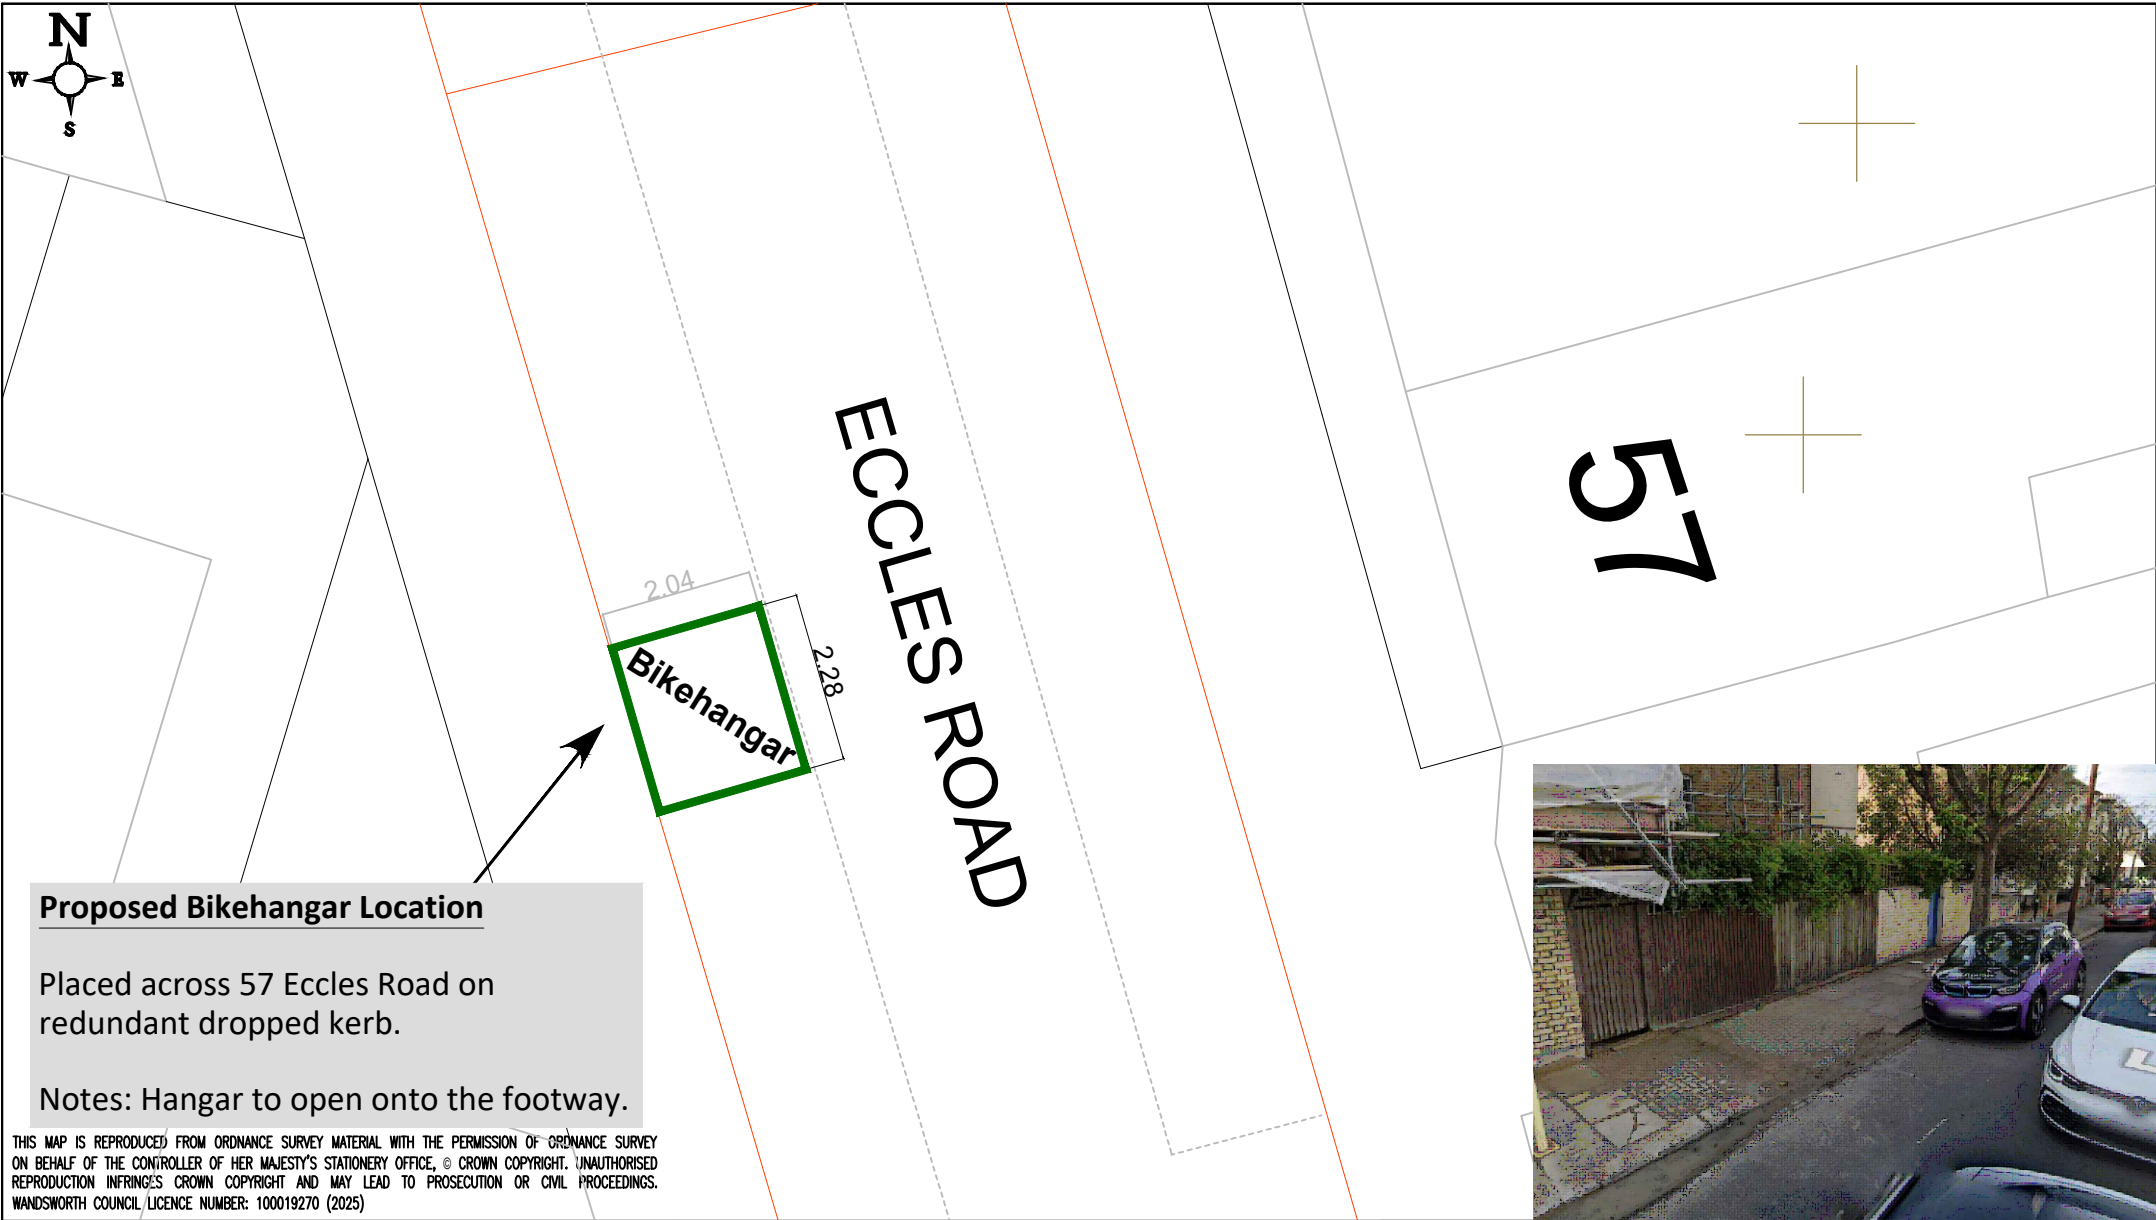

Proposed Bikehangar Location

Placed across 57 Eccles Road on redundant dropped kerb.

Notes: Hangar to open onto the footway.

THIS MAP IS REPRODUCED FROM ORDNANCE SURVEY MATERIAL WITH THE PERMISSION OF ORDNANCE SURVEY ON BEHALF OF THE CONTROLLER OF HER MAJESTY'S STATIONERY OFFICE, © CROWN COPYRIGHT. UNAUTHORISED REPRODUCTION INFRINGES CROWN COPYRIGHT AND MAY LEAD TO PROSECUTION OR CIVIL PROCEEDINGS. WANDSWORTH COUNCIL LICENCE NUMBER: 100019270 (2025)

GENERAL NOTES:			
1. THIS DRAWING TO BE READ IN CONJUNCTION WITH ALL RELEVANT ENGINEERS DRAWINGS & SPECIFICATIONS.			
2. DO NOT SCALE THIS DRAWING. ALL DRAWING IN METRES.			
-			
-			
-			
-			

Project Title:	Bikehangar Consultation
Drawing Title:	57 Eccles Road

 Wandsworth		ENVIRONMENT AND COMMUNITY SERVICES DEPARTMENT	
Scale @ A4:	Drawn By: MCM	Project No:	Drawing No:
Date:	Checked By:		Revision: