


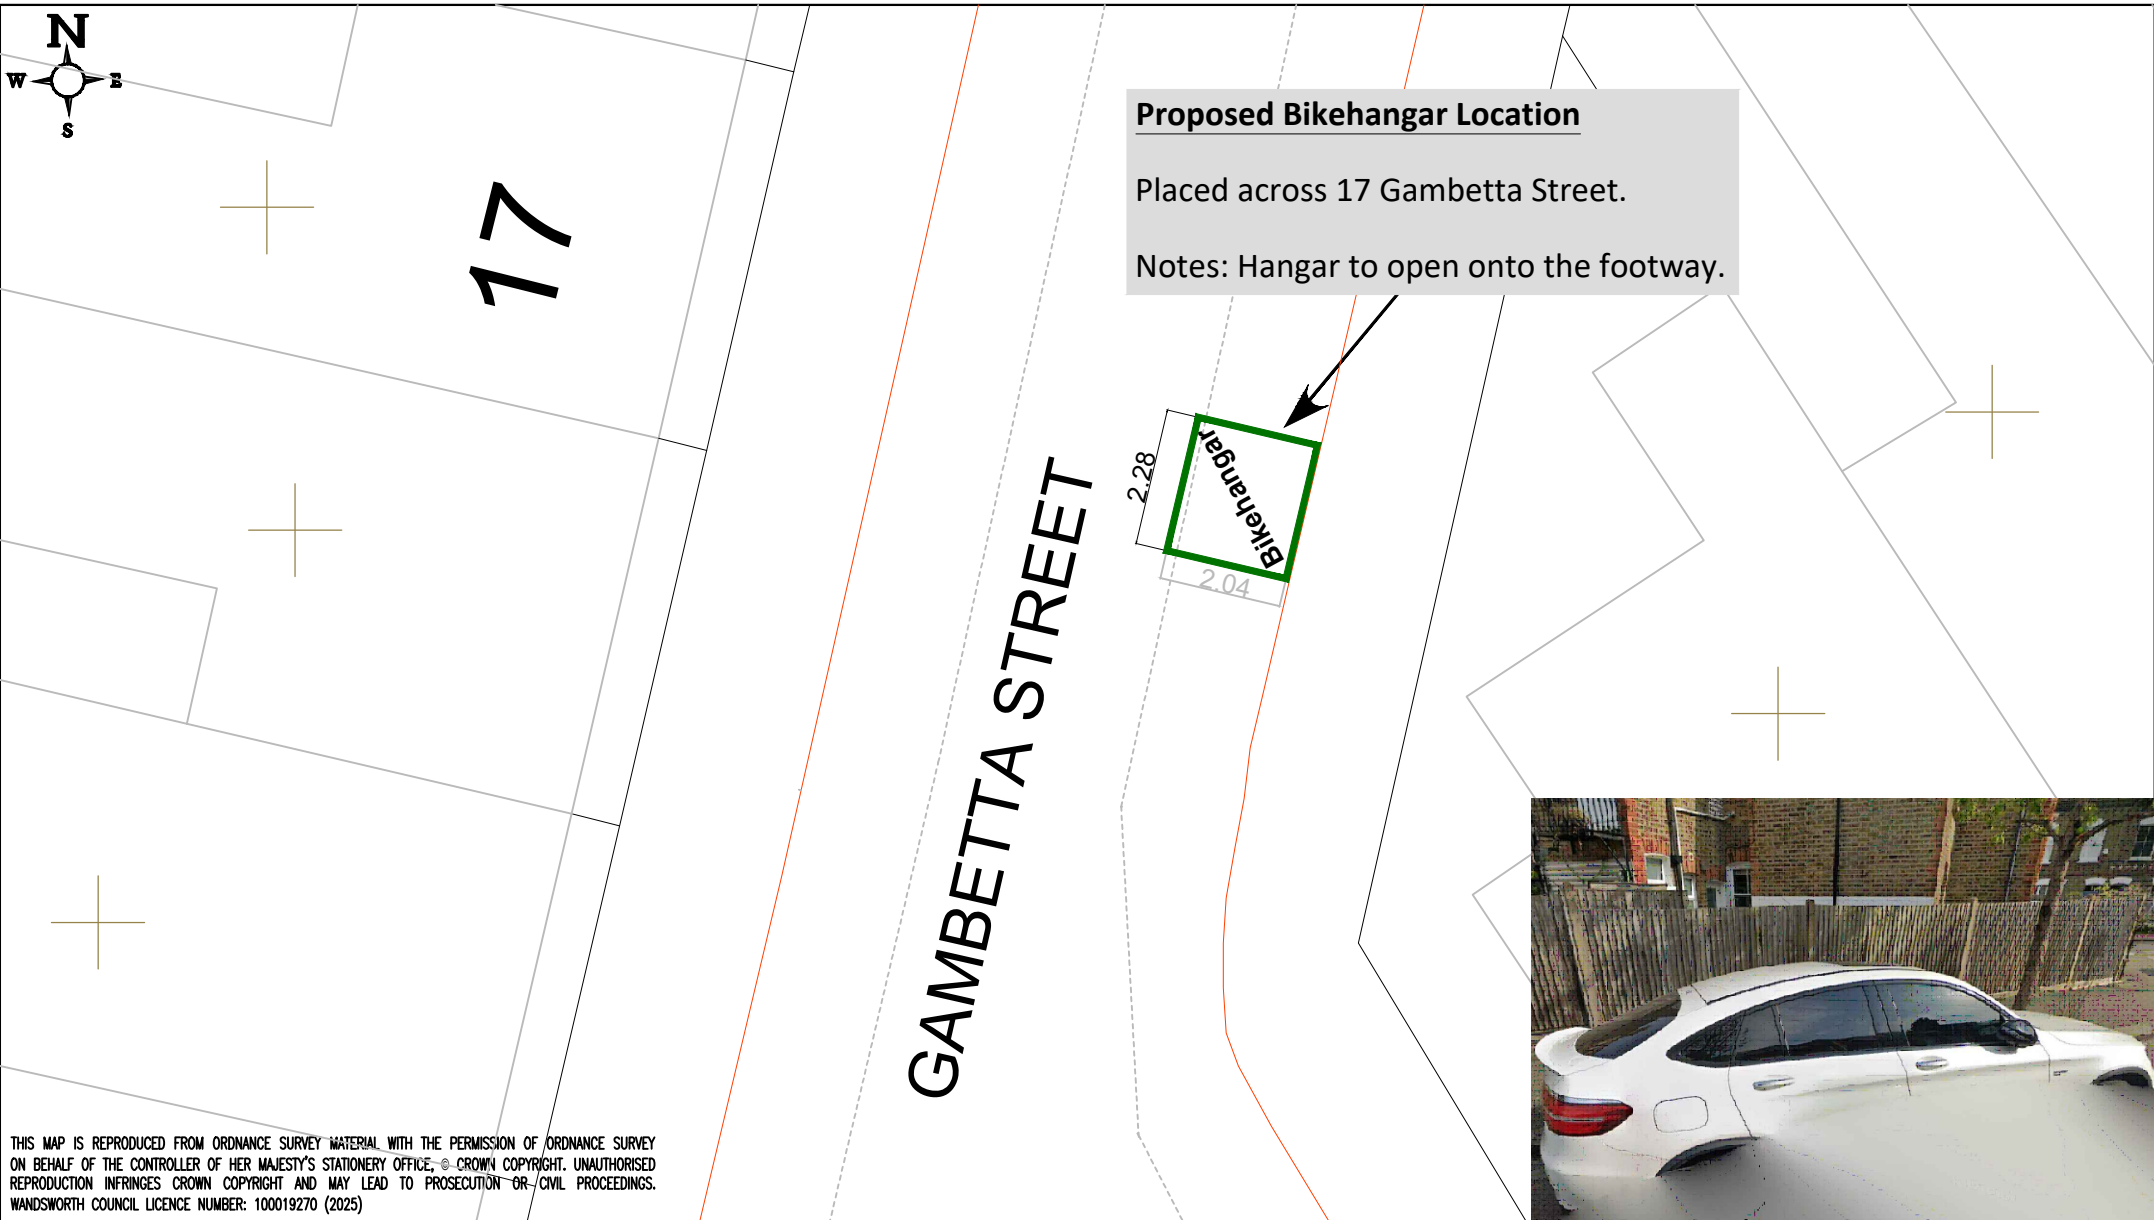

THIS MAP IS REPRODUCED FROM ORDNANCE SURVEY MATERIAL WITH THE PERMISSION OF ORDNANCE SURVEY ON BEHALF OF THE CONTROLLER OF HER MAJESTY'S STATIONERY OFFICE, © CROWN COPYRIGHT. UNAUTHORISED REPRODUCTION INFRINGES CROWN COPYRIGHT AND MAY LEAD TO PROSECUTION OR CIVIL PROCEEDINGS. WANDSWORTH COUNCIL LICENCE NUMBER: 100019270 (2025)

GENERAL NOTES:

- 1. THIS DRAWING TO BE READ IN CONJUNCTION WITH ALL RELEVANT ENGINEERS DRAWINGS & SPECIFICATIONS.
- 2. DO NOT SCALE THIS DRAWING. ALL DRAWING IN METRES.

Project Title:

Bikehanger Consultation

Drawing Title:

17 Gambetta Street



ENVIRONMENT AND COMMUNITY SERVICES DEPARTMENT

Scale @ A4:

Drawn By:

MCM

Project No:

Drawing No:

Date:

Checked By:

Revision: