


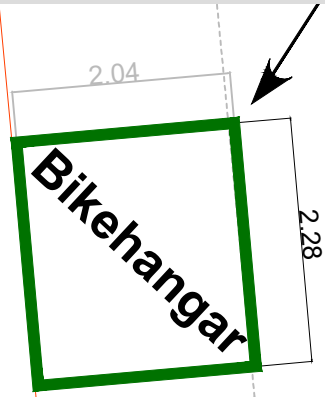

Proposed Bikehangar Location

Placed outside 65 Mossbury Road next post.


Notes: Hangar to open onto the footway.



MOSSBURY ROAD

65

THIS MAP IS REPRODUCED FROM ORDNANCE SURVEY MATERIAL WITH THE PERMISSION OF ORDNANCE SURVEY ON BEHALF OF THE CONTROLLER OF HER MAJESTY'S STATIONERY OFFICE. © CROWN COPYRIGHT. UNAUTHORISED REPRODUCTION INFRINGES CROWN COPYRIGHT AND MAY LEAD TO PROSECUTION OR CIVIL PROCEEDINGS. WANDSWORTH COUNCIL LICENCE NUMBER: 100019270 (2025)

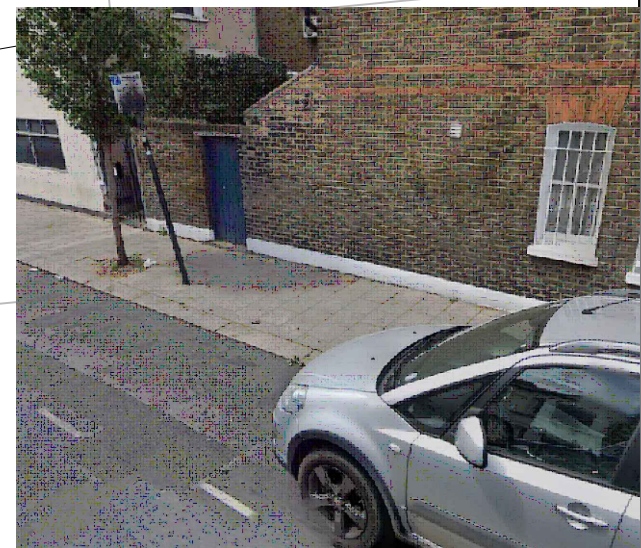

GENERAL NOTES: 1. THIS DRAWING TO BE READ IN CONJUNCTION WITH ALL RELEVANT ENGINEERS DRAWINGS & SPECIFICATIONS. 2. DO NOT SCALE THIS DRAWING. ALL DRAWING IN METRES.				Project Title: Bikehanger Consultation		 Wandsworth	ENVIRONMENT AND COMMUNITY SERVICES DEPARTMENT		
				Drawing Title: 42 Mossbury Road					
-				Scale: 1:100		Drawn By:	MCM	Project No:	Drawing No:
-				Date:		Checked By:			Revision: