


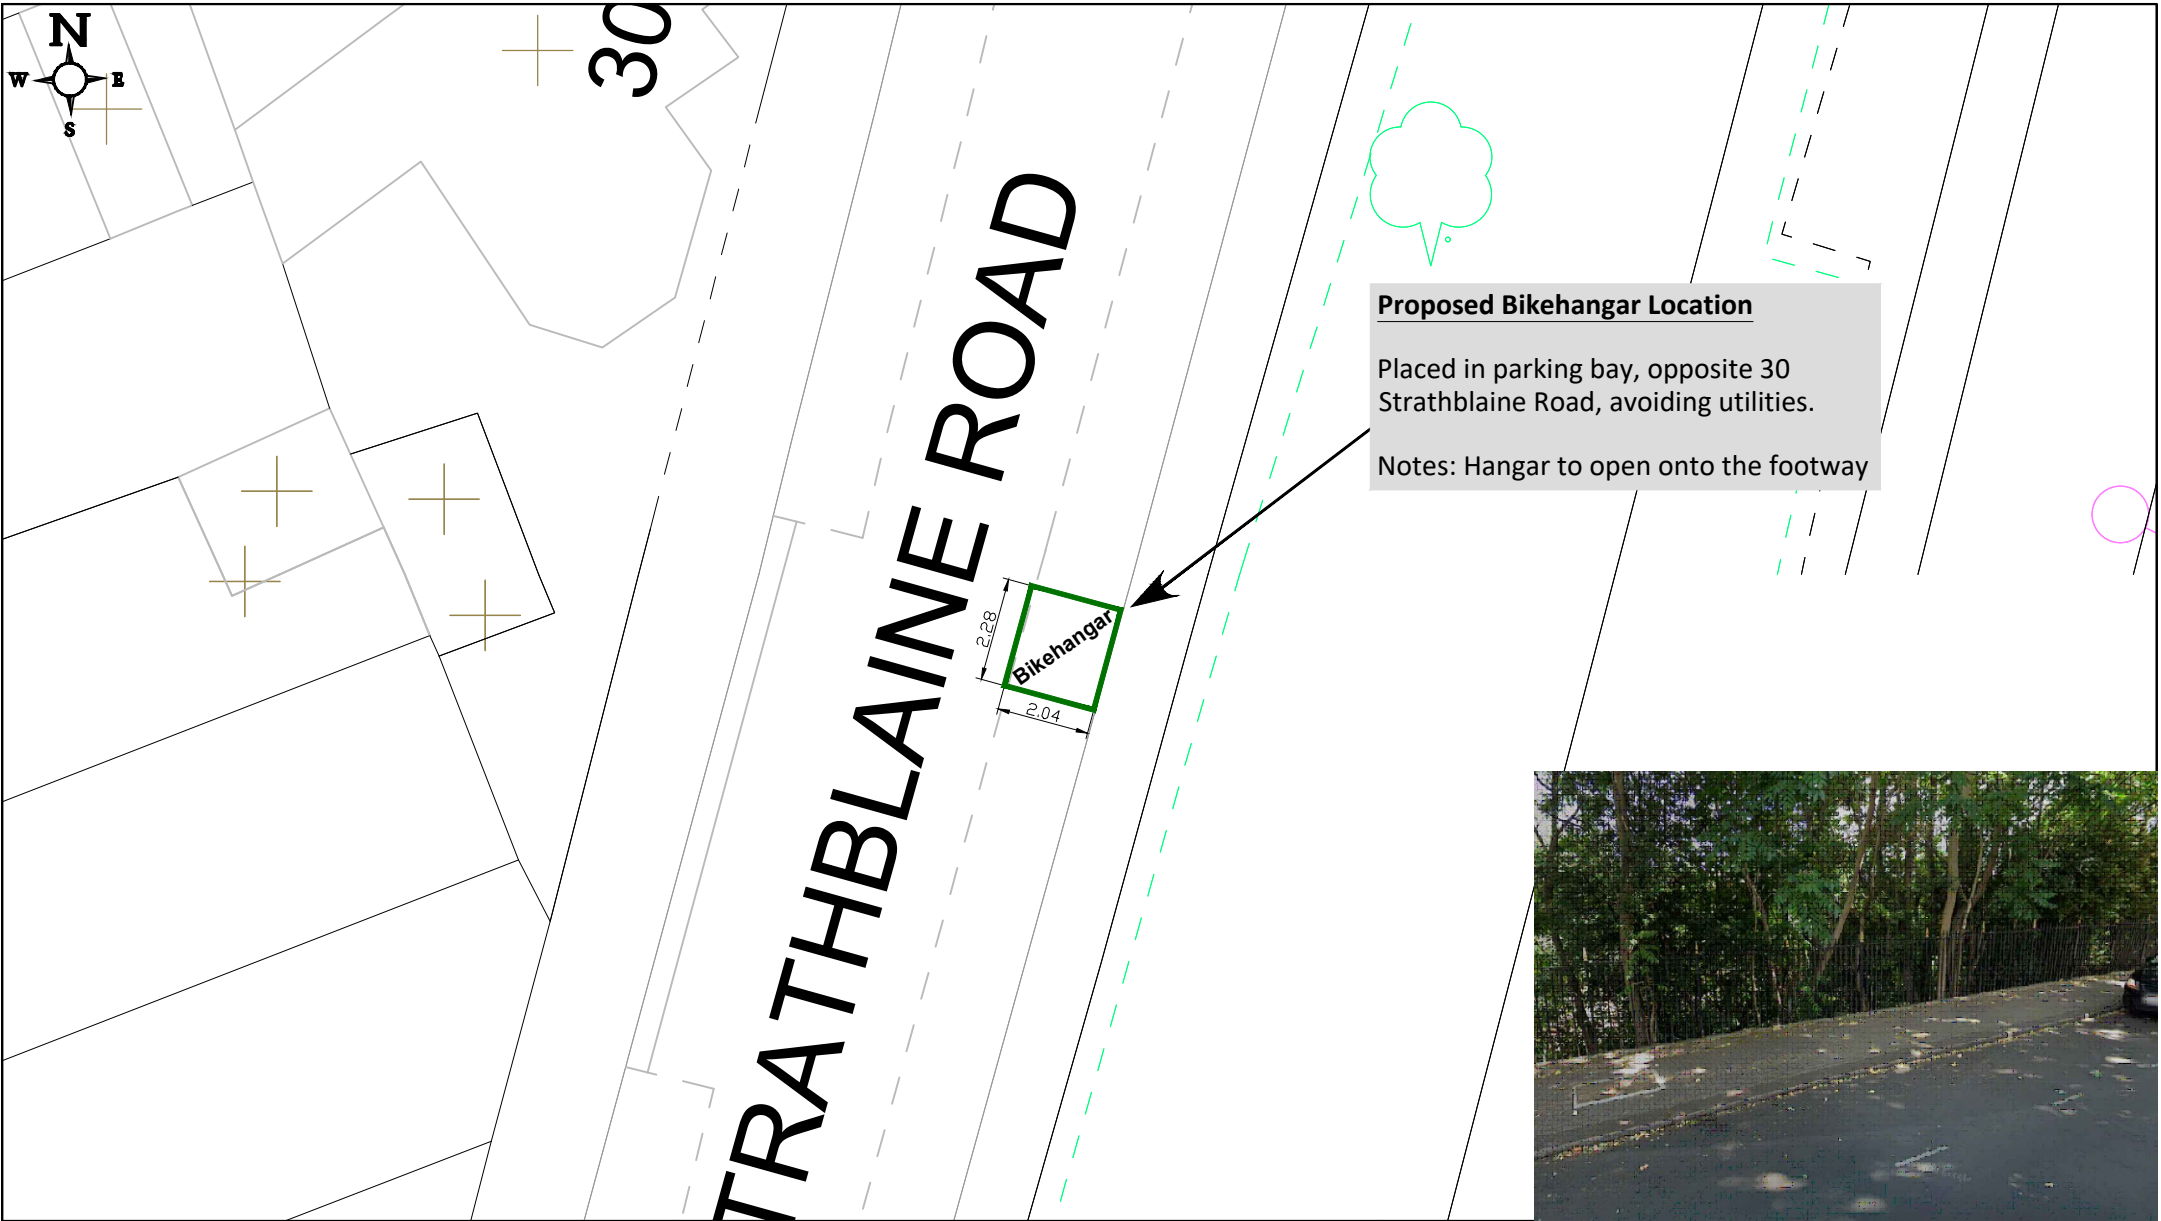

**GENERAL NOTES:**

1. THIS DRAWING TO BE READ IN CONJUNCTION WITH ALL RELEVANT ENGINEERS DRAWINGS & SPECIFICATIONS.
2. DO NOT SCALE THIS DRAWING. ALL DRAWING IN METRES.

THIS MAP IS REPRODUCED FROM ORDNANCE SURVEY MATERIAL WITH THE PERMISSION OF ORDNANCE SURVEY ON BEHALF OF THE CONTROLLER OF HER MAJESTY'S STATIONERY OFFICE, © CROWN COPYRIGHT. UNAUTHORISED REPRODUCTION INFRINGES CROWN COPYRIGHT AND MAY LEAD TO PROSECUTION OR CIVIL PROCEEDINGS. WANDSWORTH COUNCIL LICENCE NUMBER: 100019270 (2025)

Project Title:

Bikehangar Consultation  
Phase 5

Drawing Title:

Strathblaine Road



Wandsworth

ENVIRONMENT AND COMMUNITY  
SERVICES DEPARTMENT

Scale @ A4: NTS

Drawn By: CB

Project No:

Drawing  
No:

Date: August 25

Checked By:

Revision: