


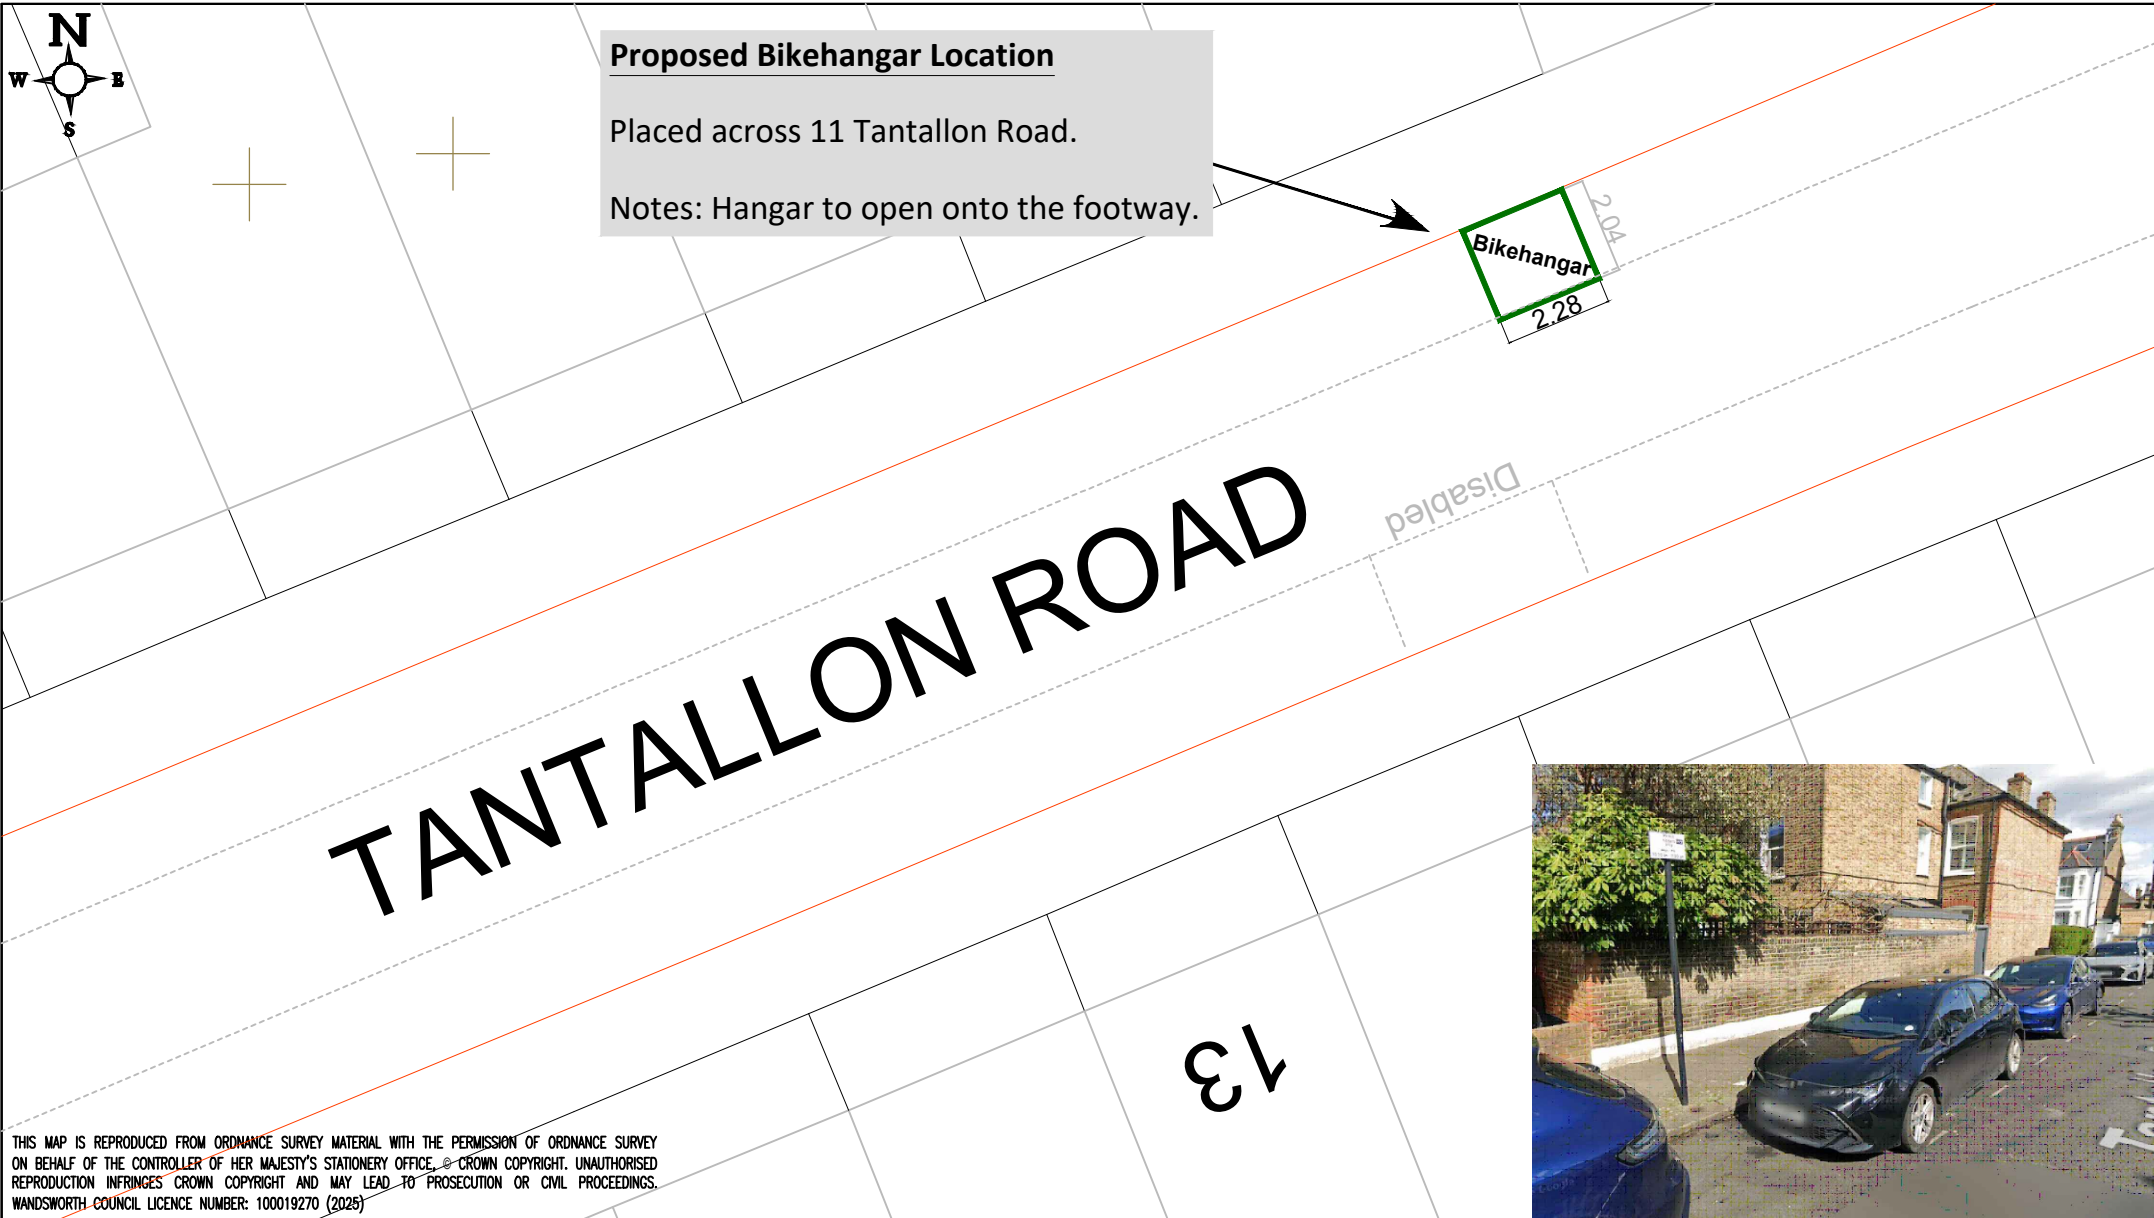

GENERAL NOTES: 1. THIS DRAWING TO BE READ IN CONJUNCTION WITH ALL RELEVANT ENGINEERS DRAWINGS & SPECIFICATIONS. 2. DO NOT SCALE THIS DRAWING. ALL DRAWING IN METRES.				Project Title: Bikehanger Consultation		Wandsworth		ENVIRONMENT AND COMMUNITY SERVICES DEPARTMENT	
-				Drawing Title: 11 Tantallon Road		Scale 1:100		Project No:	Drawing No:
-						Date:		Checked By:	Revision:
-						Drawn By: MCM			
-									