
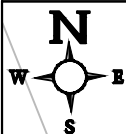
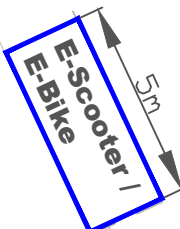




<p>GENERAL NOTES:</p> <ol style="list-style-type: none"> THIS DRAWING TO BE READ IN CONJUNCTION WITH ALL RELEVANT ENGINEERS DRAWINGS & SPECIFICATIONS. DO NOT SCALE THIS DRAWING. ALL DRAWING IN METRES. 	<p>Project Title: E-Scooter and E-Bike Consultation</p>	 <p>RICHMOND AND WANDSWORTH COUNCILS</p>	<p>ENVIRONMENT AND COMMUNITY SERVICES DEPARTMENT</p>												
<p>THIS MAP IS REPRODUCED FROM ORDNANCE SURVEY MATERIAL WITH THE PERMISSION OF ORDNANCE SURVEY ON BEHALF OF THE CONTROLLER OF HER MAJESTY'S STATIONERY OFFICE, © CROWN COPYRIGHT. UNAUTHORISED REPRODUCTION INFRINGES CROWN COPYRIGHT AND MAY LEAD TO PROSECUTION OR CIVIL PROCEEDINGS. WANDSWORTH COUNCIL LICENCE NUMBER: 100019270 (2016)</p>	<p>Drawing Title: Dinsmore Road</p>			<table border="1"> <tr> <td>Scale @ A4:</td> <td>NTS</td> <td>Drawn By:</td> <td>CB</td> <td>Project No:</td> <td>—</td> </tr> <tr> <td>Date:</td> <td>Feb 24</td> <td>Checked By:</td> <td>—</td> <td>Revision:</td> <td>—</td> </tr> </table>	Scale @ A4:	NTS	Drawn By:	CB	Project No:	—	Date:	Feb 24	Checked By:	—	Revision:
Scale @ A4:	NTS	Drawn By:	CB	Project No:	—										
Date:	Feb 24	Checked By:	—	Revision:	—										




05



ENDLESHAM ROAD

CHURCHCROFT CLOSE

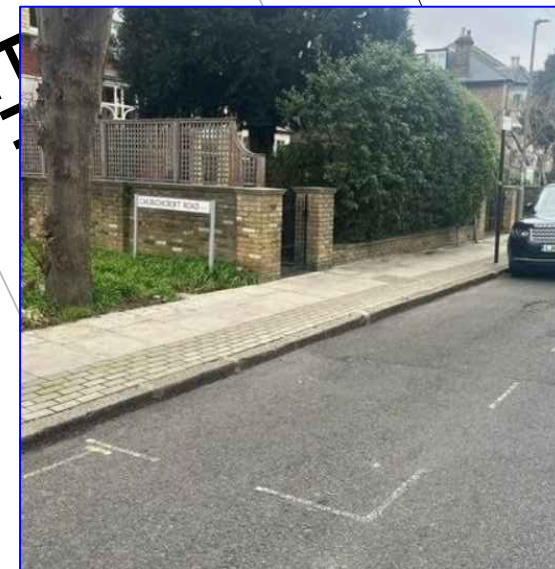

- GENERAL NOTES:**
1. THIS DRAWING TO BE READ IN CONJUNCTION WITH ALL RELEVANT ENGINEERS DRAWINGS & SPECIFICATIONS.
 2. DO NOT SCALE THIS DRAWING. ALL DRAWING IN METRES.

Project Title: E-Scooter and E-Bike Consultation



ENVIRONMENT AND COMMUNITY SERVICES DEPARTMENT

RICHMOND AND WANDSWORTH COUNCILS


THIS MAP IS REPRODUCED FROM ORDNANCE SURVEY MATERIAL WITH THE PERMISSION OF ORDNANCE SURVEY ON BEHALF OF THE CONTROLLER OF HER MAJESTY'S STATIONERY OFFICE, © CROWN COPYRIGHT. UNAUTHORISED REPRODUCTION INFRINGES CROWN COPYRIGHT AND MAY LEAD TO PROSECUTION OR CIVIL PROCEEDINGS. WANDSWORTH COUNCIL LICENCE NUMBER: 100019270 (2016)


Drawing Title: Endlesham Road


Scale @ A4:	NTS	Drawn By:	CB	Project No:		Drawing No:	—
Date:	Feb 24	Checked By:			—	Revision:	—



<p>GENERAL NOTES:</p> <ol style="list-style-type: none"> THIS DRAWING TO BE READ IN CONJUNCTION WITH ALL RELEVANT ENGINEERS DRAWINGS & SPECIFICATIONS. DO NOT SCALE THIS DRAWING. ALL DRAWING IN METRES. 	<p>Project Title: E-Scooter and E-Bike Consultation</p>	<p>RICHMOND AND WANDSWORTH COUNCILS</p>	<p>ENVIRONMENT AND COMMUNITY SERVICES DEPARTMENT</p>
<p>THIS MAP IS REPRODUCED FROM ORDNANCE SURVEY MATERIAL WITH THE PERMISSION OF ORDNANCE SURVEY ON BEHALF OF THE CONTROLLER OF HER MAJESTY'S STATIONERY OFFICE, © CROWN COPYRIGHT. UNAUTHORISED REPRODUCTION INFRINGES CROWN COPYRIGHT AND MAY LEAD TO PROSECUTION OR CIVIL PROCEEDINGS. WANDSWORTH COUNCIL LICENCE NUMBER: 100019270 (2016)</p>	<p>Drawing Title: Harberson Road</p>		

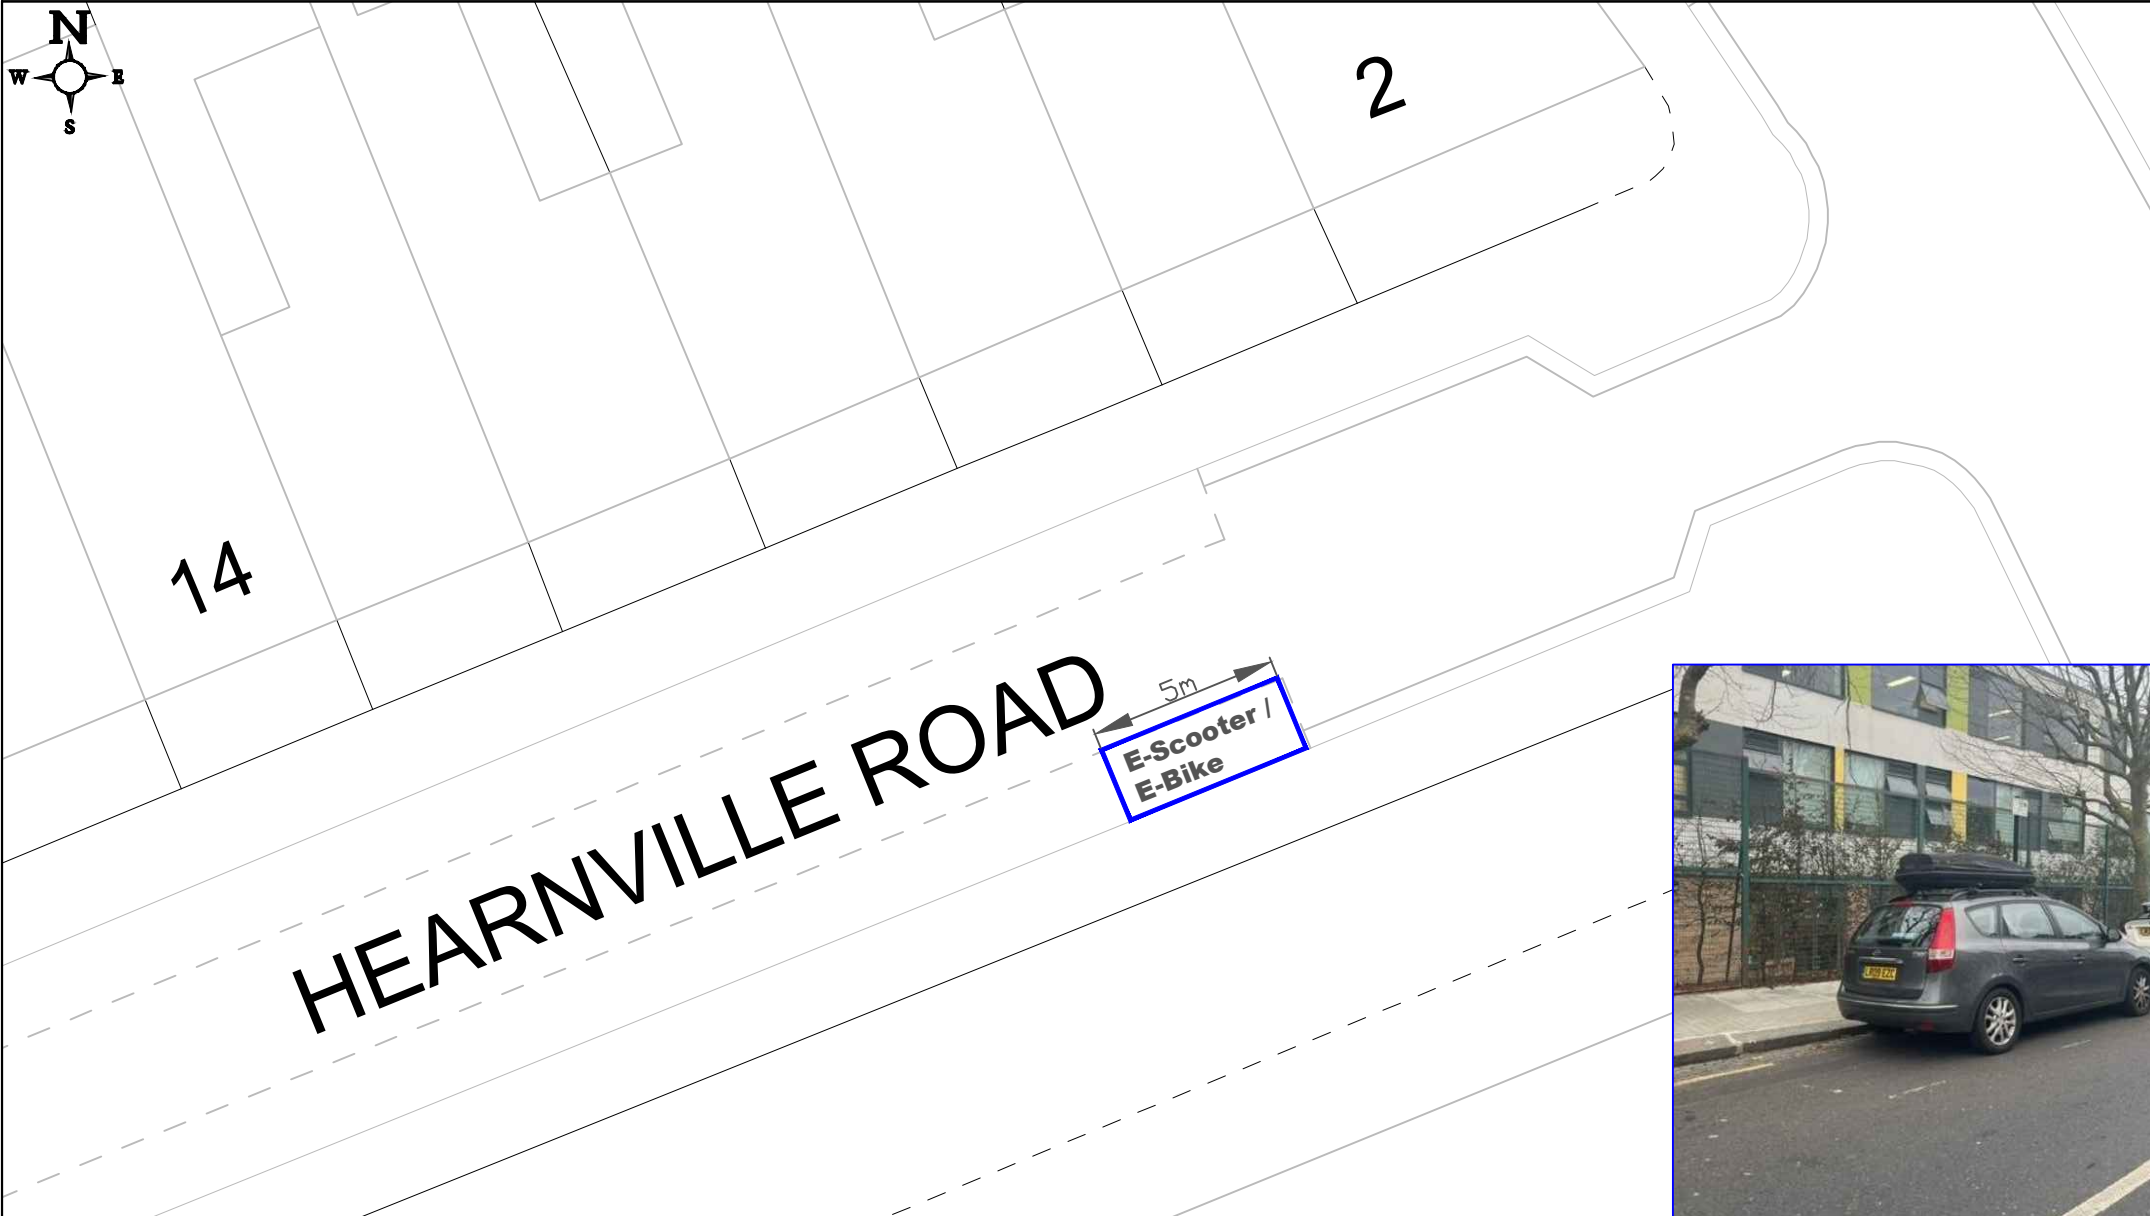

<p>GENERAL NOTES:</p> <ol style="list-style-type: none"> THIS DRAWING TO BE READ IN CONJUNCTION WITH ALL RELEVANT ENGINEERS DRAWINGS & SPECIFICATIONS. DO NOT SCALE THIS DRAWING. ALL DRAWING IN METRES. 	<p>Project Title: E-Scooter and E-Bike Consultation</p>	 <p>RICHMOND AND WANDSWORTH COUNCILS</p>	<p>ENVIRONMENT AND COMMUNITY SERVICES DEPARTMENT</p>
<p>THIS MAP IS REPRODUCED FROM ORDNANCE SURVEY MATERIAL WITH THE PERMISSION OF ORDNANCE SURVEY ON BEHALF OF THE CONTROLLER OF HER MAJESTY'S STATIONERY OFFICE, © CROWN COPYRIGHT. UNAUTHORISED REPRODUCTION INFRINGES CROWN COPYRIGHT AND MAY LEAD TO PROSECUTION OR CIVIL PROCEEDINGS. WANDSWORTH COUNCIL LICENCE NUMBER: 100019270 (2016)</p>	<p>Drawing Title: Hearnville Road</p>		<p>Scale @ A4: NTS Drawn By: CB Project No: — Date: Feb 24 Checked By: — Revision: —</p>

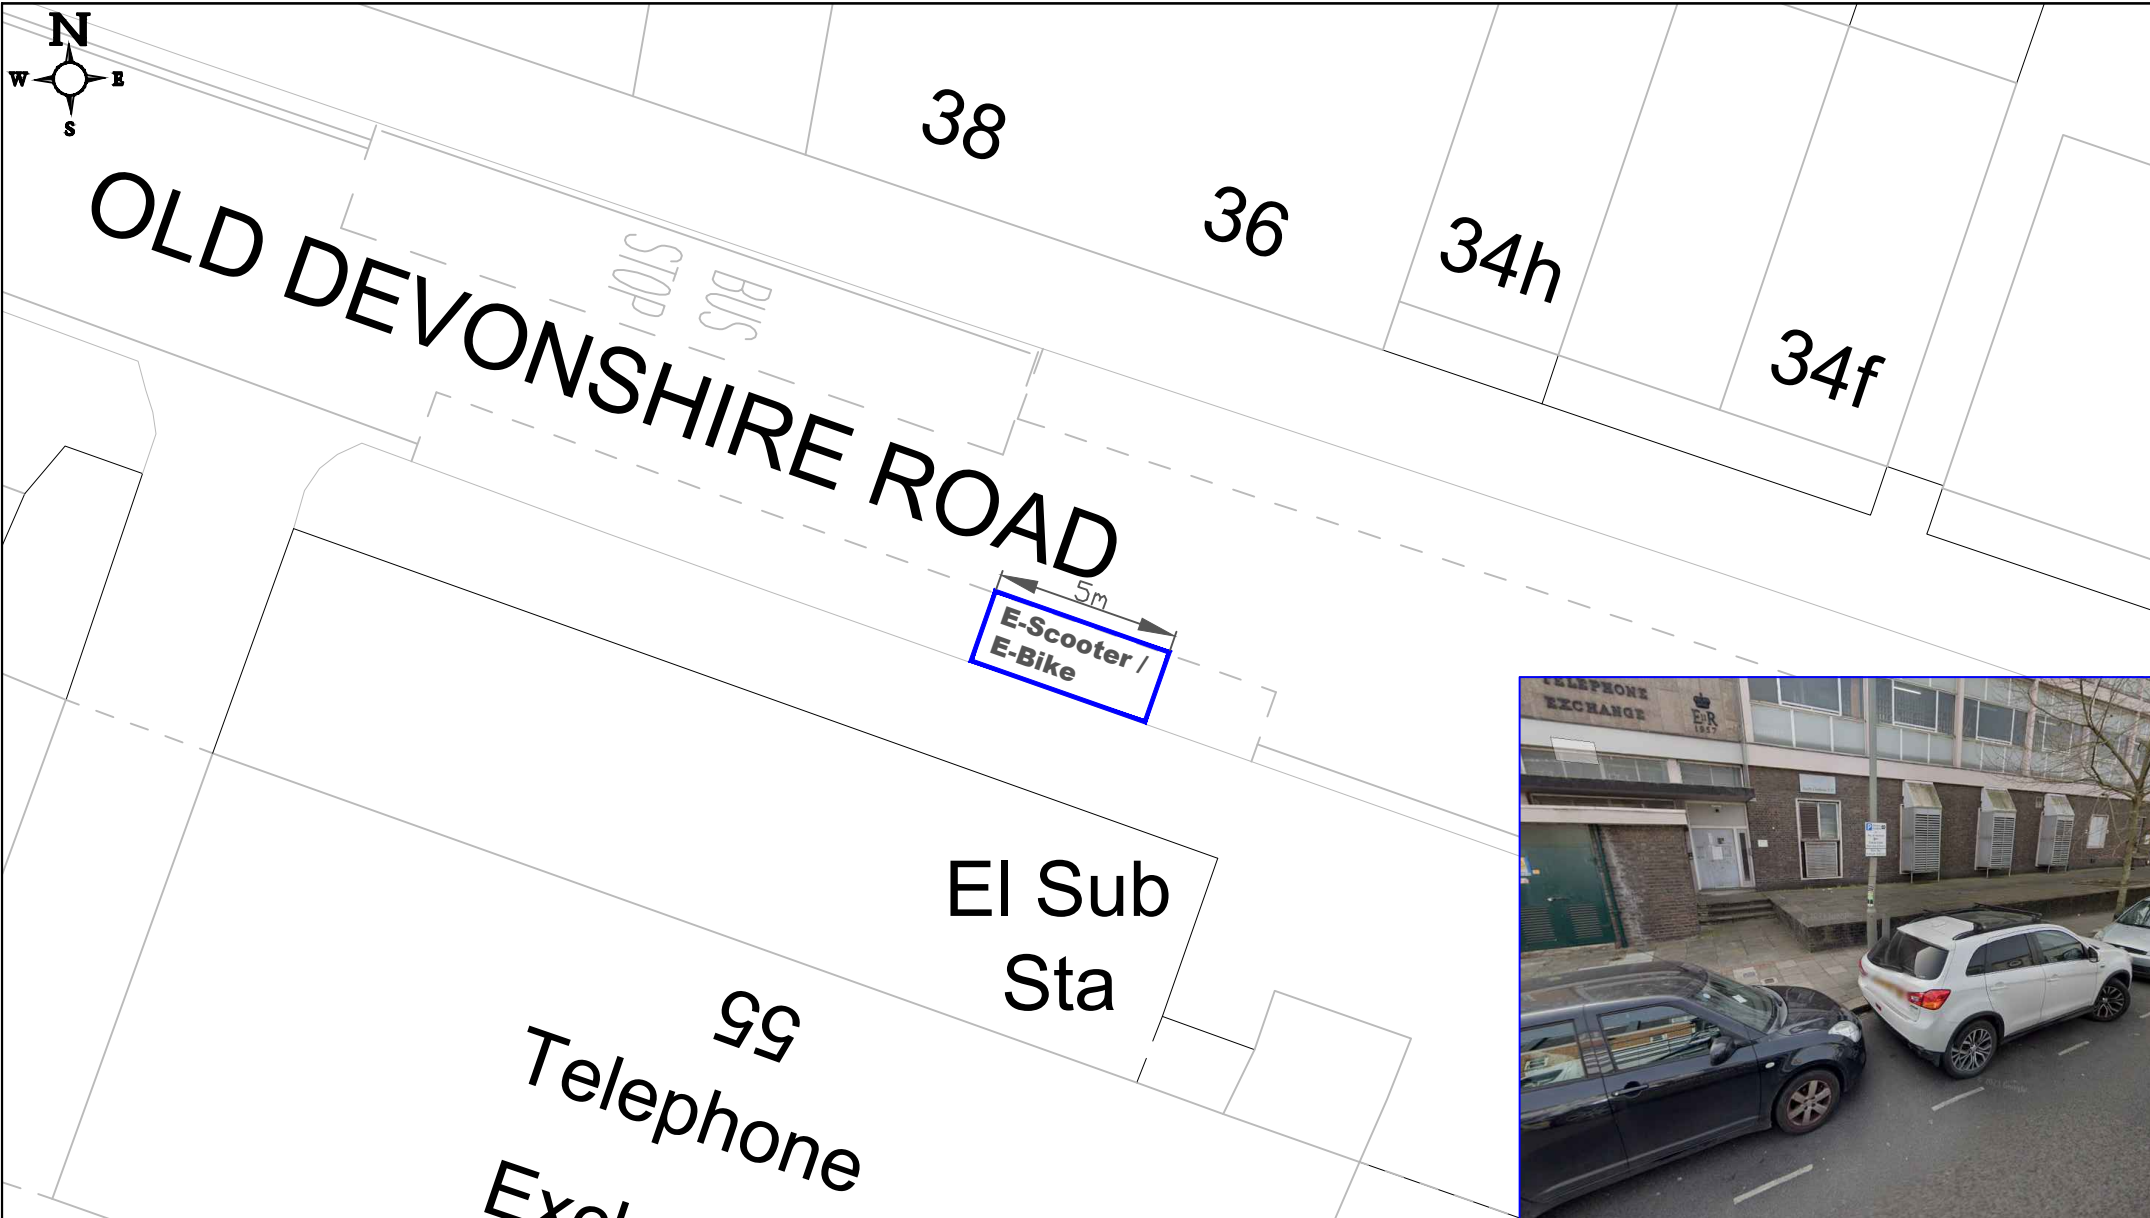

GENERAL NOTES:
 1. THIS DRAWING TO BE READ IN CONJUNCTION WITH ALL RELEVANT ENGINEERS DRAWINGS & SPECIFICATIONS.
 2. DO NOT SCALE THIS DRAWING. ALL DRAWING IN METRES.

THIS MAP IS REPRODUCED FROM ORDNANCE SURVEY MATERIAL WITH THE PERMISSION OF ORDNANCE SURVEY ON BEHALF OF THE CONTROLLER OF HER MAJESTY'S STATIONERY OFFICE, © CROWN COPYRIGHT. UNAUTHORISED REPRODUCTION INFRINGES CROWN COPYRIGHT AND MAY LEAD TO PROSECUTION OR CIVIL PROCEEDINGS. WANDSWORTH COUNCIL LICENCE NUMBER: 100019270 (2016)

Project Title: E-Scooter and E-Bike Consultation


Drawing Title: Old Devonshire Road




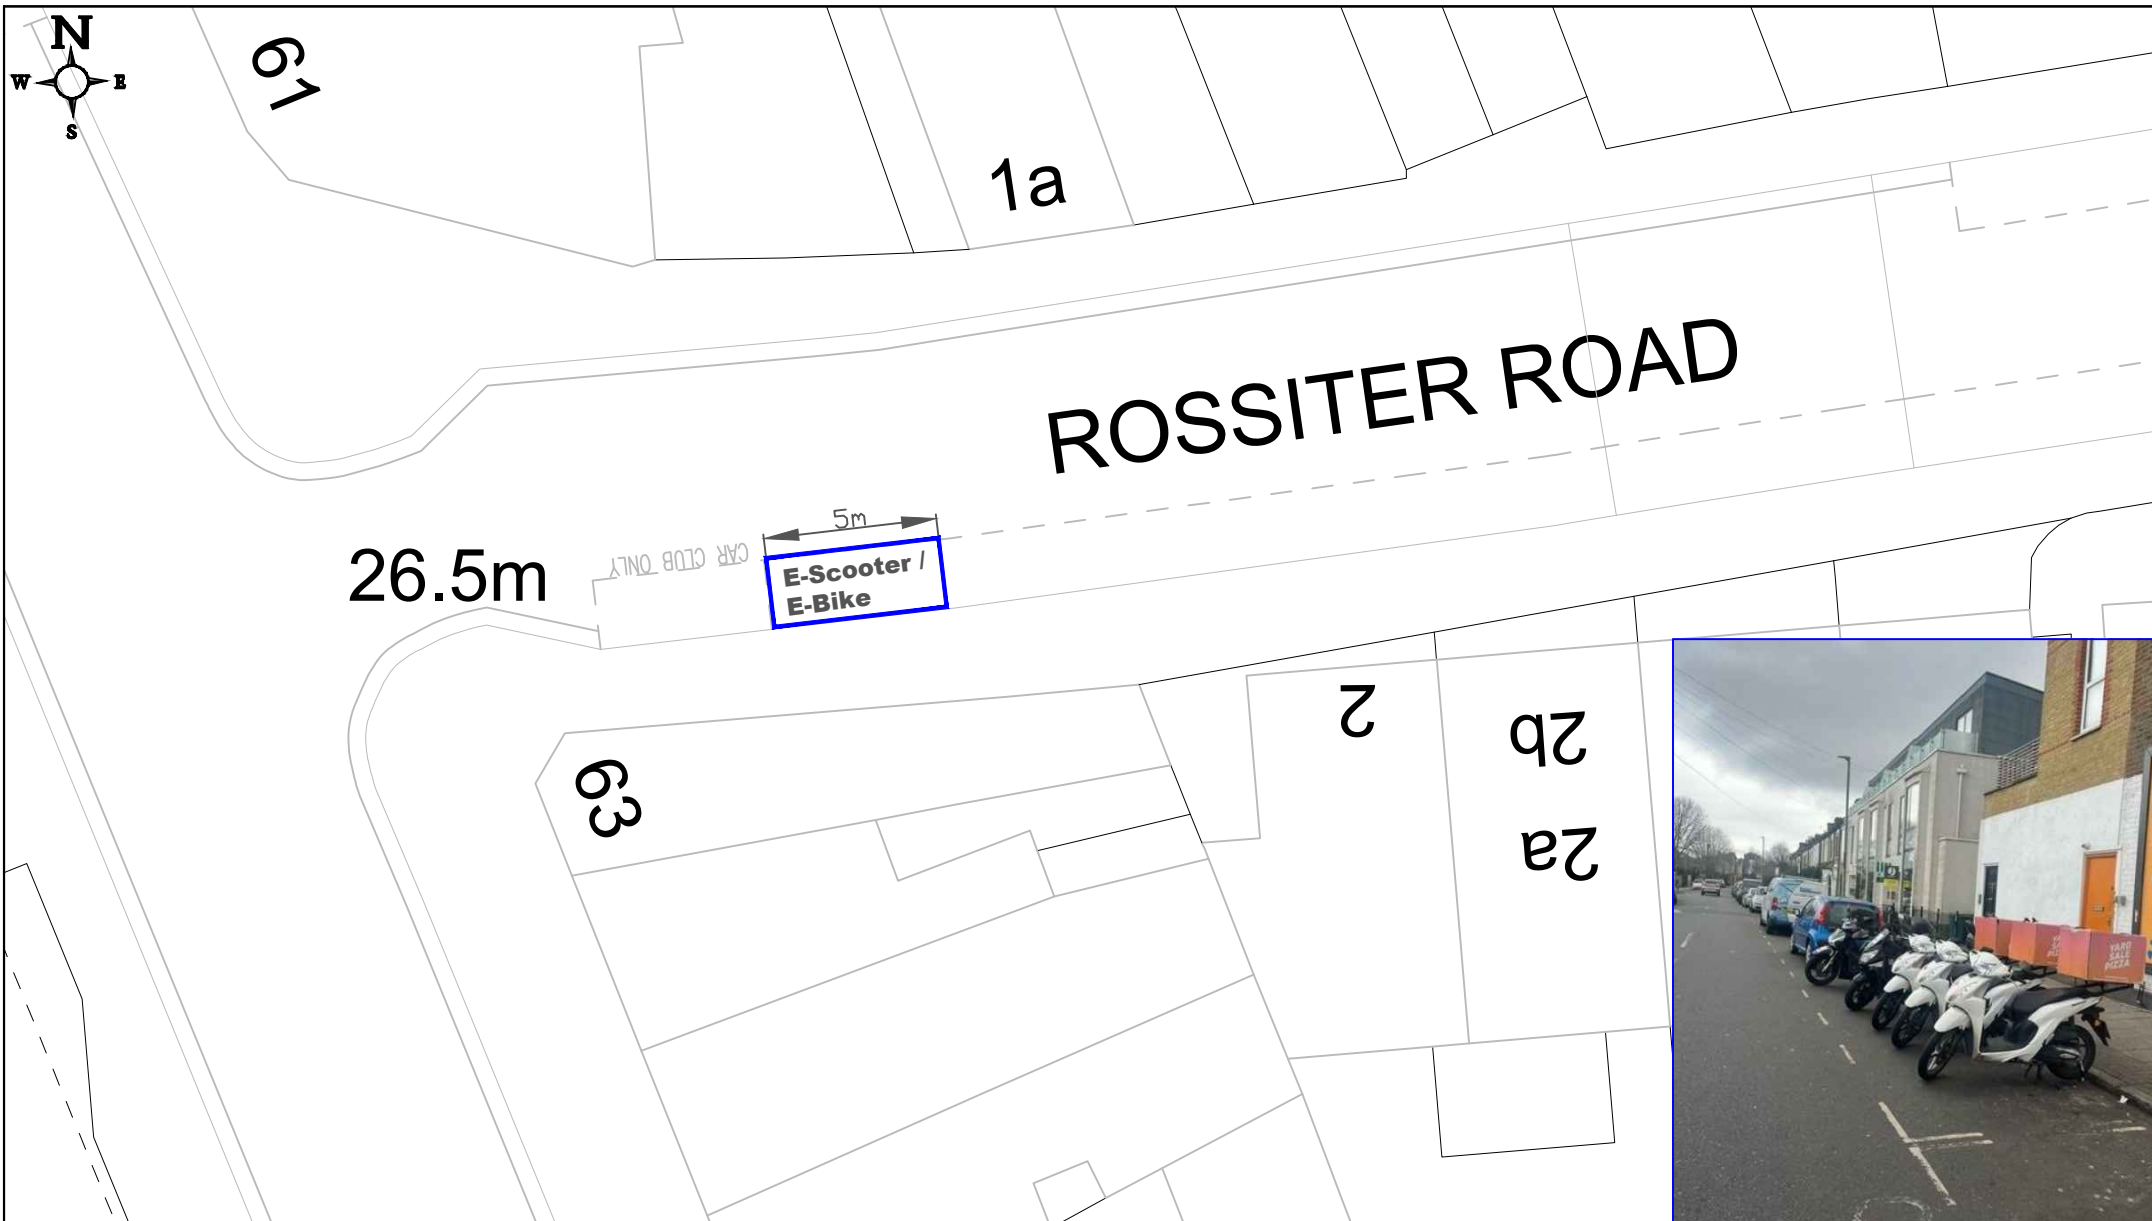
RICHMOND AND WANDSWORTH COUNCILS

ENVIRONMENT AND COMMUNITY SERVICES DEPARTMENT

Scale @ A4:	NTS	Drawn By:	CB	Project No:		Drawing No:	—
Date:	Feb 24	Checked By:			—	Revision:	—

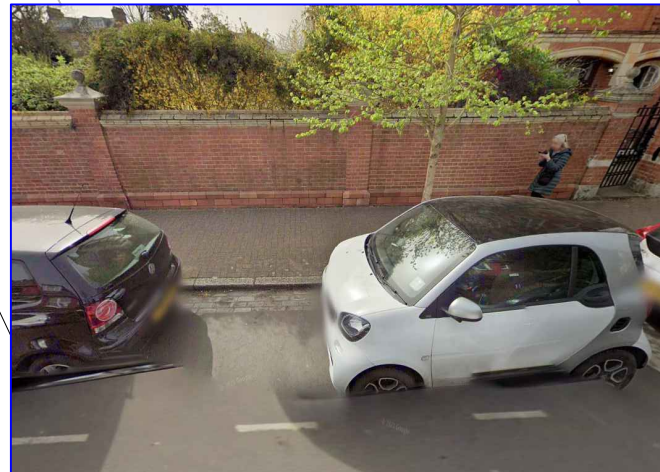

<p>GENERAL NOTES:</p> <ol style="list-style-type: none"> THIS DRAWING TO BE READ IN CONJUNCTION WITH ALL RELEVANT ENGINEERS DRAWINGS & SPECIFICATIONS. DO NOT SCALE THIS DRAWING. ALL DRAWING IN METRES. 	<p>Project Title: E-Scooter and E-Bike Consultation</p>	 <p>RICHMOND AND WANDSWORTH COUNCILS</p>		<p>ENVIRONMENT AND COMMUNITY SERVICES DEPARTMENT</p>
<p>THIS MAP IS REPRODUCED FROM ORDNANCE SURVEY MATERIAL WITH THE PERMISSION OF ORDNANCE SURVEY ON BEHALF OF THE CONTROLLER OF HER MAJESTY'S STATIONERY OFFICE, © CROWN COPYRIGHT. UNAUTHORISED REPRODUCTION INFRINGES CROWN COPYRIGHT AND MAY LEAD TO PROSECUTION OR CIVIL PROCEEDINGS. WANDSWORTH COUNCIL LICENCE NUMBER: 100019270 (2016)</p>	<p>Drawing Title: Ramsden Road</p>	<p>Scale @ A4: NTS Date: Feb 24</p>	<p>Drawn By: CB Checked By:</p>	<p>Project No: — Revision: —</p>



GENERAL NOTES:
 1. THIS DRAWING TO BE READ IN CONJUNCTION WITH ALL RELEVANT ENGINEERS DRAWINGS & SPECIFICATIONS.
 2. DO NOT SCALE THIS DRAWING. ALL DRAWING IN METRES.

Project Title: E-Scooter and E-Bike Consultation

RICHMOND AND WANDSWORTH COUNCILS

ENVIRONMENT AND COMMUNITY SERVICES DEPARTMENT

THIS MAP IS REPRODUCED FROM ORDNANCE SURVEY MATERIAL WITH THE PERMISSION OF ORDNANCE SURVEY ON BEHALF OF THE CONTROLLER OF HER MAJESTY'S STATIONERY OFFICE, © CROWN COPYRIGHT. UNAUTHORISED REPRODUCTION INFRINGES CROWN COPYRIGHT AND MAY LEAD TO PROSECUTION OR CIVIL PROCEEDINGS. WANDSWORTH COUNCIL LICENCE NUMBER: 100019270 (2016)

Drawing Title: Rossiter Road

Scale @ A4:	NTS	Drawn By:	CB	Project No:	
Date:	Feb 24	Checked By:			

Drawing No:	—
Revision:	—