

GENERAL NOTES:
 1. THIS DRAWING TO BE READ IN CONJUNCTION WITH ALL RELEVANT ENGINEERS DRAWINGS & SPECIFICATIONS.
 2. DO NOT SCALE THIS DRAWING. ALL DRAWING IN METRES.

THIS MAP IS REPRODUCED FROM ORDNANCE SURVEY MATERIAL WITH THE PERMISSION OF ORDNANCE SURVEY ON BEHALF OF THE CONTROLLER OF HER MAJESTY'S STATIONERY OFFICE, © CROWN COPYRIGHT. UNAUTHORISED REPRODUCTION INFRINGES CROWN COPYRIGHT AND MAY LEAD TO PROSECUTION OR CIVIL PROCEEDINGS. WANDSWORTH COUNCIL LICENCE NUMBER: 100019270 (2016)

Project Title: E-Scooter and E-Bike Consultation


Drawing Title: Ace Way




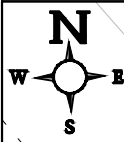
RICHMOND AND WANDSWORTH COUNCILS

ENVIRONMENT AND COMMUNITY SERVICES DEPARTMENT


Scale @ A4: NTS	Drawn By: CB	Project No: —	Drawing No: —
Date: Feb 24	Checked By: —	—	Revision: —

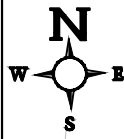

<p>GENERAL NOTES:</p> <ol style="list-style-type: none"> THIS DRAWING TO BE READ IN CONJUNCTION WITH ALL RELEVANT ENGINEERS DRAWINGS & SPECIFICATIONS. DO NOT SCALE THIS DRAWING. ALL DRAWING IN METRES. 	<p>Project Title: E-Scooter and E-Bike Consultation</p>	 <p>RICHMOND AND WANDSWORTH COUNCILS</p>	<p>ENVIRONMENT AND COMMUNITY SERVICES DEPARTMENT</p>																
<p>THIS MAP IS REPRODUCED FROM ORDNANCE SURVEY MATERIAL WITH THE PERMISSION OF ORDNANCE SURVEY ON BEHALF OF THE CONTROLLER OF HER MAJESTY'S STATIONERY OFFICE, © CROWN COPYRIGHT. UNAUTHORISED REPRODUCTION INFRINGES CROWN COPYRIGHT AND MAY LEAD TO PROSECUTION OR CIVIL PROCEEDINGS. WANDSWORTH COUNCIL LICENCE NUMBER: 100019270 (2016)</p>	<p>Drawing Title: Sleaford Street</p>			<table border="1"> <tr> <td>Scale @ A4:</td> <td>NTS</td> <td>Drawn By:</td> <td>CB</td> <td>Project No:</td> <td></td> </tr> <tr> <td>Date:</td> <td>Feb 24</td> <td>Checked By:</td> <td></td> <td></td> <td></td> </tr> </table>	Scale @ A4:	NTS	Drawn By:	CB	Project No:		Date:	Feb 24	Checked By:				<table border="1"> <tr> <td>Drawing No:</td> <td>—</td> </tr> <tr> <td>Revision:</td> <td>—</td> </tr> </table>	Drawing No:	—
Scale @ A4:	NTS	Drawn By:	CB	Project No:															
Date:	Feb 24	Checked By:																	
Drawing No:	—																		
Revision:	—																		



181 to 218

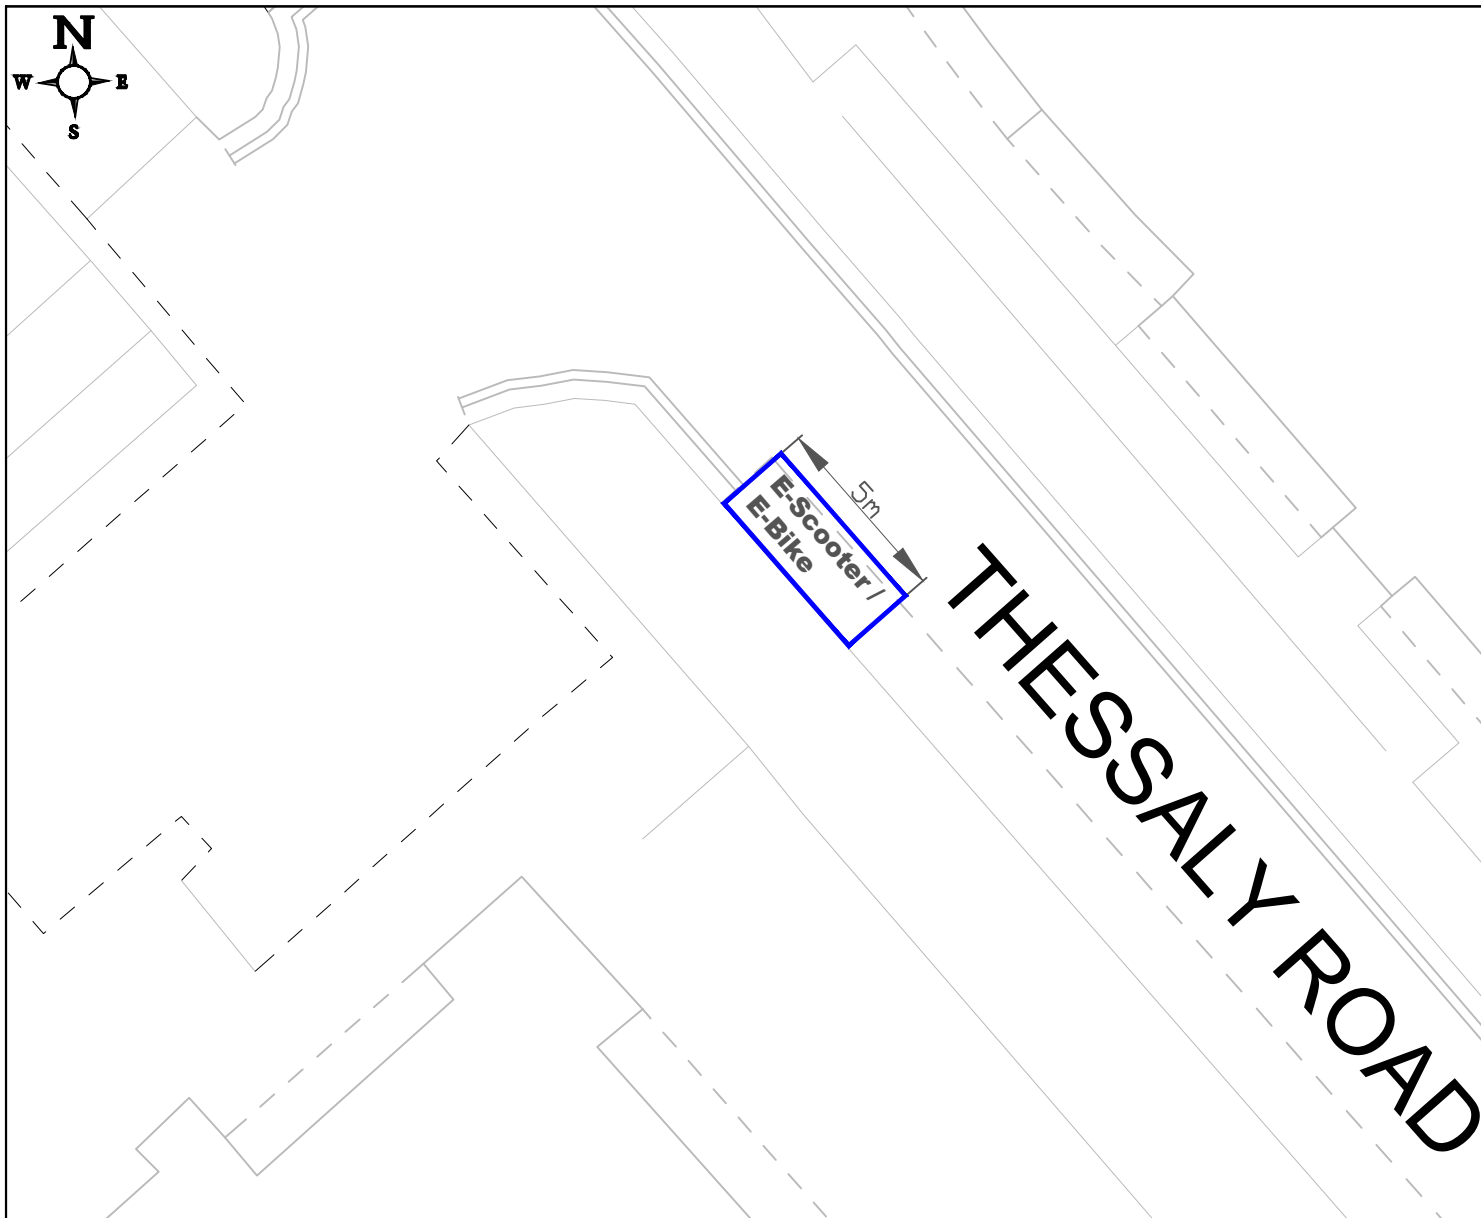

<p>GENERAL NOTES:</p> <ol style="list-style-type: none"> THIS DRAWING TO BE READ IN CONJUNCTION WITH ALL RELEVANT ENGINEERS DRAWINGS & SPECIFICATIONS. DO NOT SCALE THIS DRAWING. ALL DRAWING IN METRES. 	<p>Project Title: E-Scooter and E-Bike Consultation</p>	<p>RICHMOND AND WANDSWORTH COUNCILS</p>	<p>ENVIRONMENT AND COMMUNITY SERVICES DEPARTMENT</p>																
<p>THIS MAP IS REPRODUCED FROM ORDNANCE SURVEY MATERIAL WITH THE PERMISSION OF ORDNANCE SURVEY ON BEHALF OF THE CONTROLLER OF HER MAJESTY'S STATIONERY OFFICE, © CROWN COPYRIGHT. UNAUTHORISED REPRODUCTION INFRINGES CROWN COPYRIGHT AND MAY LEAD TO PROSECUTION OR CIVIL PROCEEDINGS. WANDSWORTH COUNCIL LICENCE NUMBER: 100019270 (2016)</p>	<p>Drawing Title: Thessaly Road</p>			<table border="1"> <tr> <td>Scale @ A4:</td> <td>NTS</td> <td>Drawn By:</td> <td>CB</td> <td>Project No:</td> <td></td> </tr> <tr> <td>Date:</td> <td>Feb 24</td> <td>Checked By:</td> <td></td> <td></td> <td></td> </tr> </table>	Scale @ A4:	NTS	Drawn By:	CB	Project No:		Date:	Feb 24	Checked By:				<table border="1"> <tr> <td>Drawing No:</td> <td>—</td> </tr> <tr> <td>Revision:</td> <td>—</td> </tr> </table>	Drawing No:	—
Scale @ A4:	NTS	Drawn By:	CB	Project No:															
Date:	Feb 24	Checked By:																	
Drawing No:	—																		
Revision:	—																		