

**GENERAL NOTES:**  
 1. THIS DRAWING TO BE READ IN CONJUNCTION WITH ALL RELEVANT ENGINEERS DRAWINGS & SPECIFICATIONS.  
 2. DO NOT SCALE THIS DRAWING. ALL DRAWING IN METRES.

Project Title: E-Scooter and E-Bike Consultation

RICHMOND AND WANDSWORTH COUNCILS



ENVIRONMENT AND COMMUNITY SERVICES DEPARTMENT

THIS MAP IS REPRODUCED FROM ORDNANCE SURVEY MATERIAL WITH THE PERMISSION OF ORDNANCE SURVEY ON BEHALF OF THE CONTROLLER OF HER MAJESTY'S STATIONERY OFFICE, © CROWN COPYRIGHT. UNAUTHORISED REPRODUCTION INFRINGES CROWN COPYRIGHT AND MAY LEAD TO PROSECUTION OR CIVIL PROCEEDINGS. WANDSWORTH COUNCIL LICENCE NUMBER: 100019270 (2016)

Drawing Title: Albert Drive

Scale @ A4:	NTS	Drawn By:	CB	Project No:	
Date:	Feb 24	Checked By:			

Drawing No:	—
Revision:	—

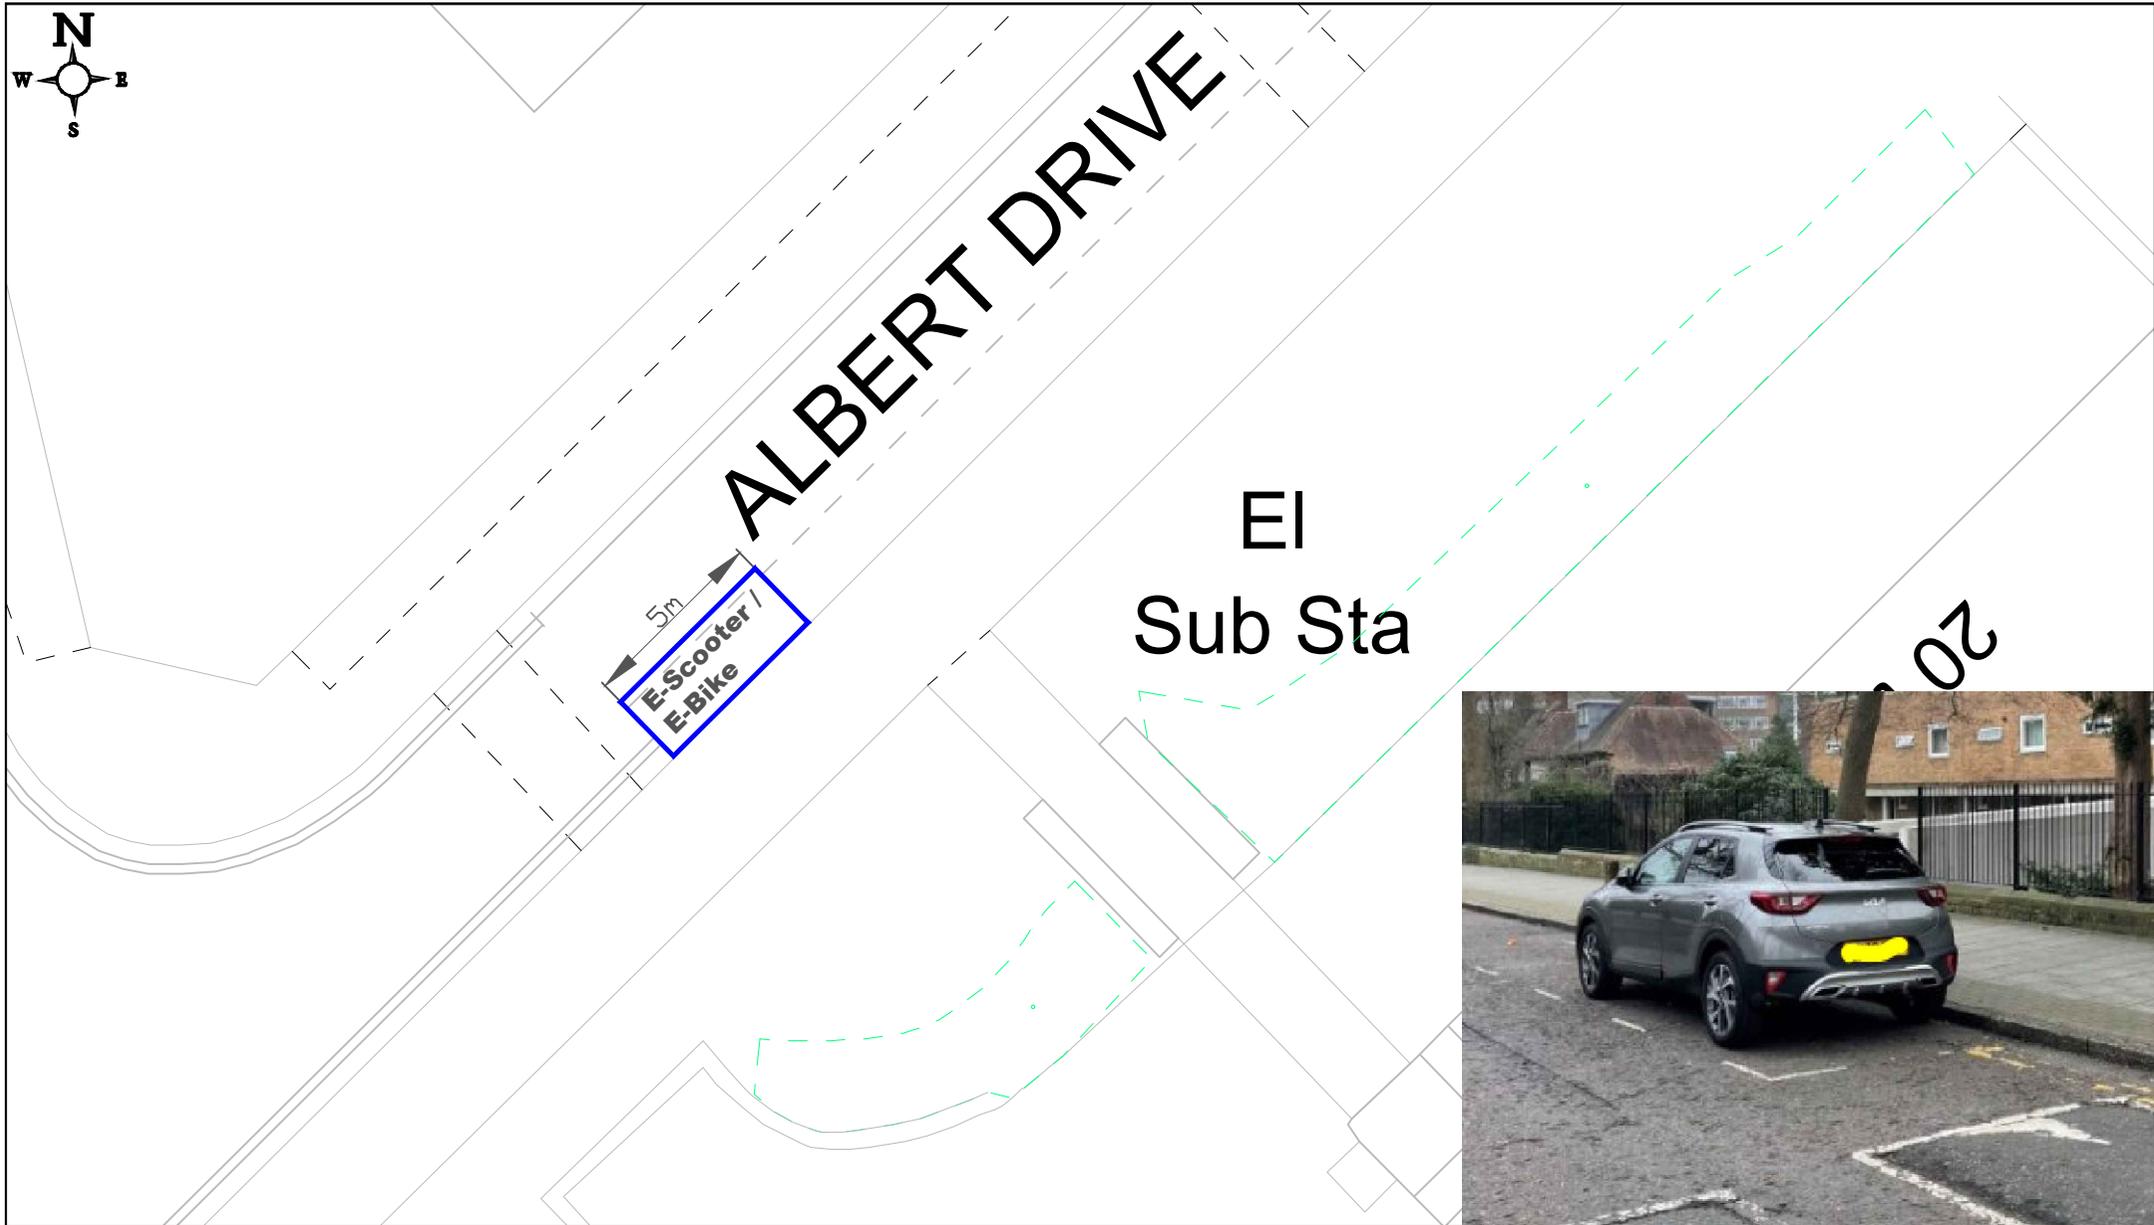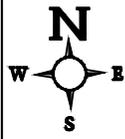

**GENERAL NOTES:**  
 1. THIS DRAWING TO BE READ IN CONJUNCTION WITH ALL RELEVANT ENGINEERS DRAWINGS & SPECIFICATIONS.  
 2. DO NOT SCALE THIS DRAWING. ALL DRAWING IN METRES.

Project Title: E-Scooter and E-Bike Consultation

RICHMOND AND WANDSWORTH COUNCILS


ENVIRONMENT AND COMMUNITY SERVICES DEPARTMENT

THIS MAP IS REPRODUCED FROM ORDNANCE SURVEY MATERIAL WITH THE PERMISSION OF ORDNANCE SURVEY ON BEHALF OF THE CONTROLLER OF HER MAJESTY'S STATIONERY OFFICE, © CROWN COPYRIGHT. UNAUTHORISED REPRODUCTION INFRINGES CROWN COPYRIGHT AND MAY LEAD TO PROSECUTION OR CIVIL PROCEEDINGS. WANDSWORTH COUNCIL LICENCE NUMBER: 100019270 (2016)

Drawing Title: Albert Drive Oaklands Estate

Scale @ A4:	NTS	Drawn By:	CB	Project No:	
Date:	Feb 24	Checked By:			

Drawing No:	—
Revision:	—

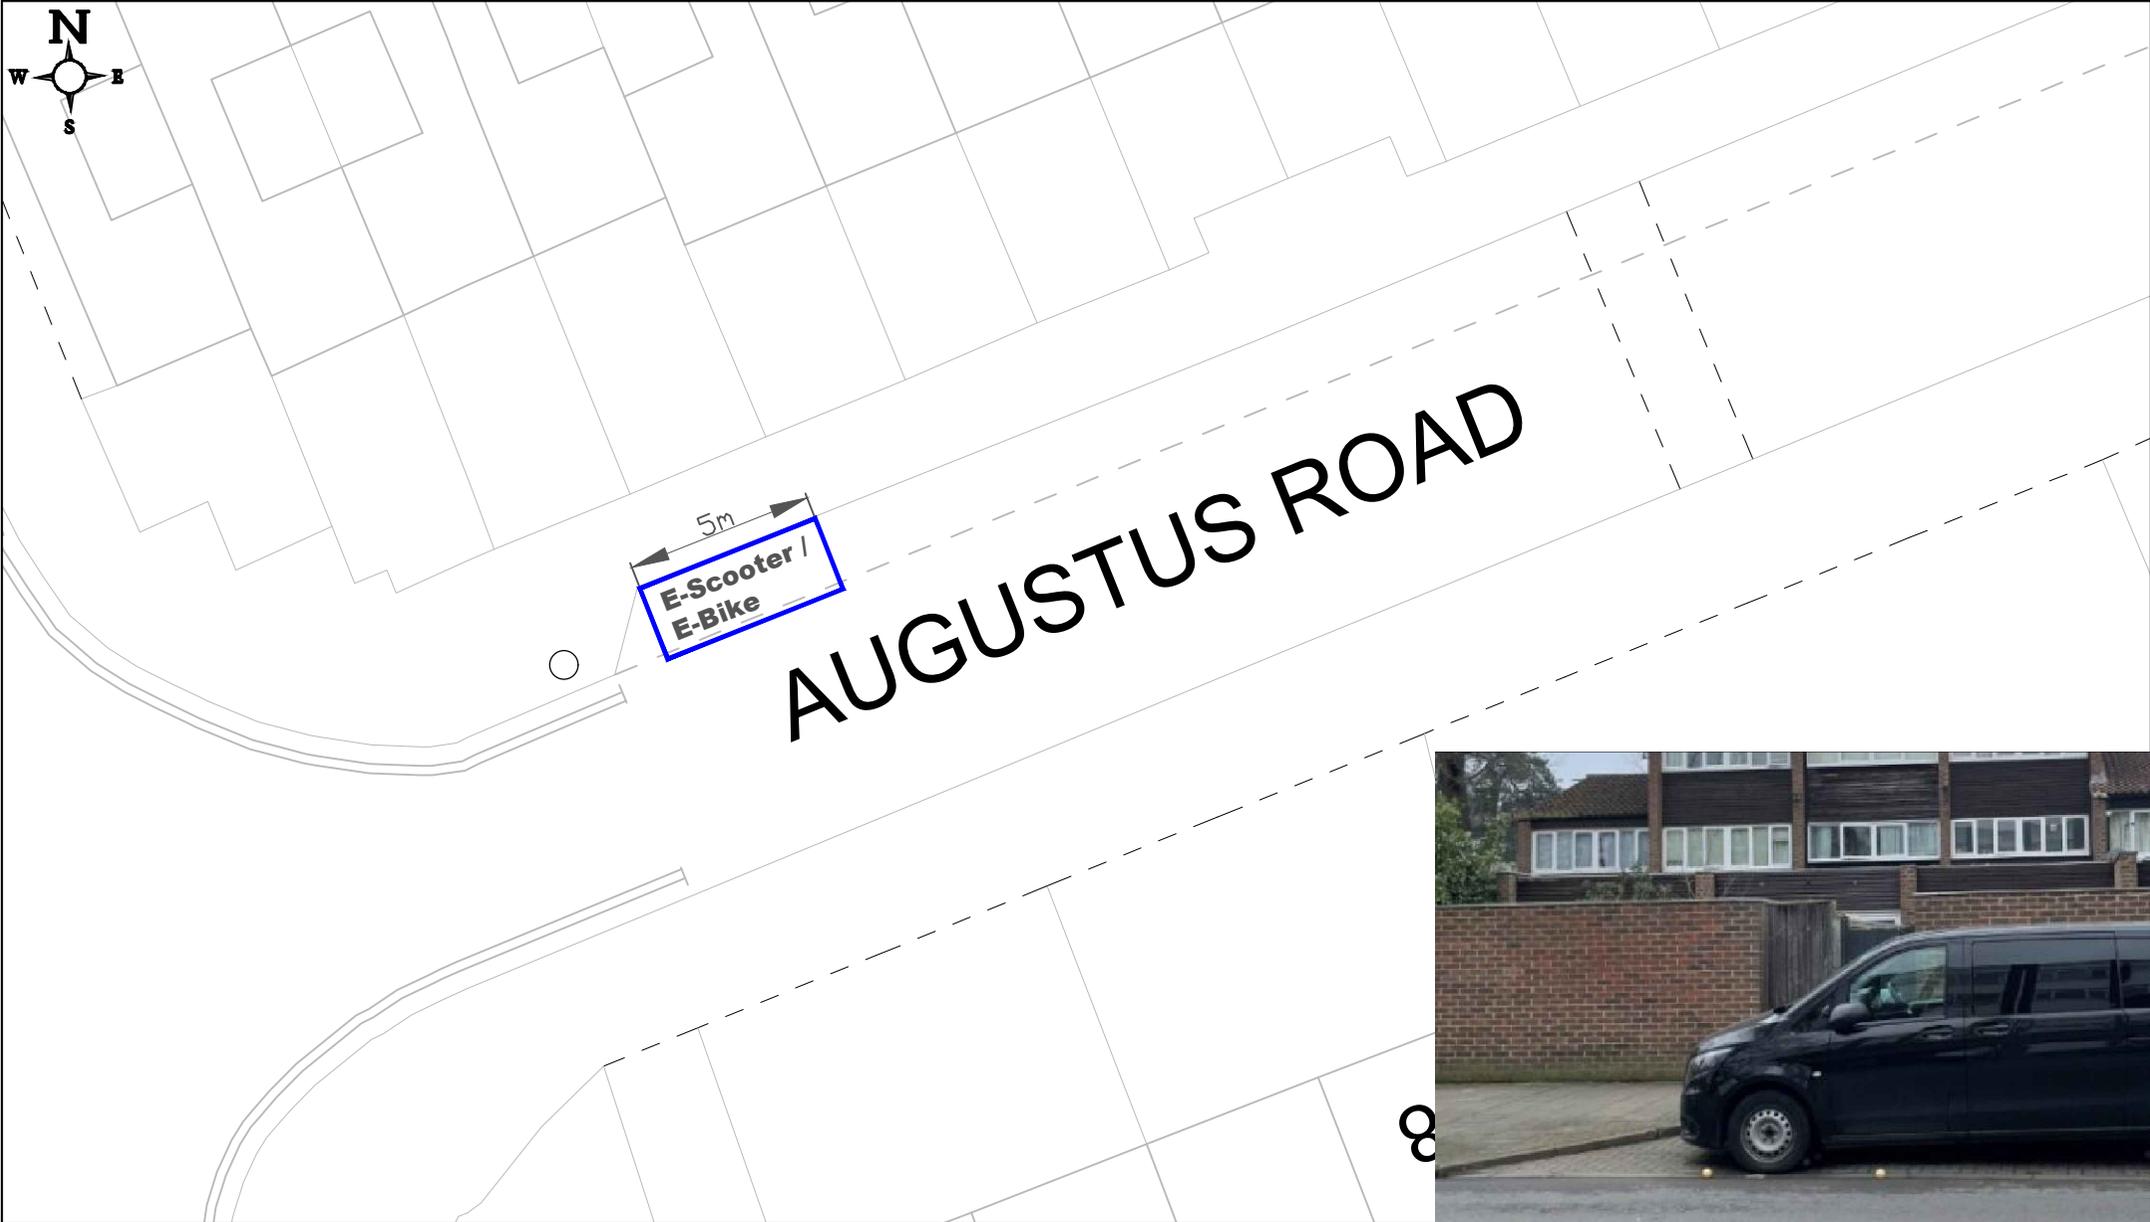

**GENERAL NOTES:**

1. THIS DRAWING TO BE READ IN CONJUNCTION WITH ALL RELEVANT ENGINEERS DRAWINGS & SPECIFICATIONS.
2. DO NOT SCALE THIS DRAWING. ALL DRAWING IN METRES.

THIS MAP IS REPRODUCED FROM ORDNANCE SURVEY MATERIAL WITH THE PERMISSION OF ORDNANCE SURVEY ON BEHALF OF THE CONTROLLER OF HER MAJESTY'S STATIONERY OFFICE, © CROWN COPYRIGHT. UNAUTHORISED REPRODUCTION INFRINGES CROWN COPYRIGHT AND MAY LEAD TO PROSECUTION OR CIVIL PROCEEDINGS. WANDSWORTH COUNCIL LICENCE NUMBER: 100019270 (2016)

Project Title:

E-Scooter and E-Bike Consultation

Drawing Title:

Augustus Road



RICHMOND AND WANDSWORTH COUNCILS

ENVIRONMENT AND COMMUNITY SERVICES DEPARTMENT

Scale @ A4: NTS

Drawn By: CB

Project No:


Drawing No: —

Date: Feb 24



Checked By:

—


Revision: —

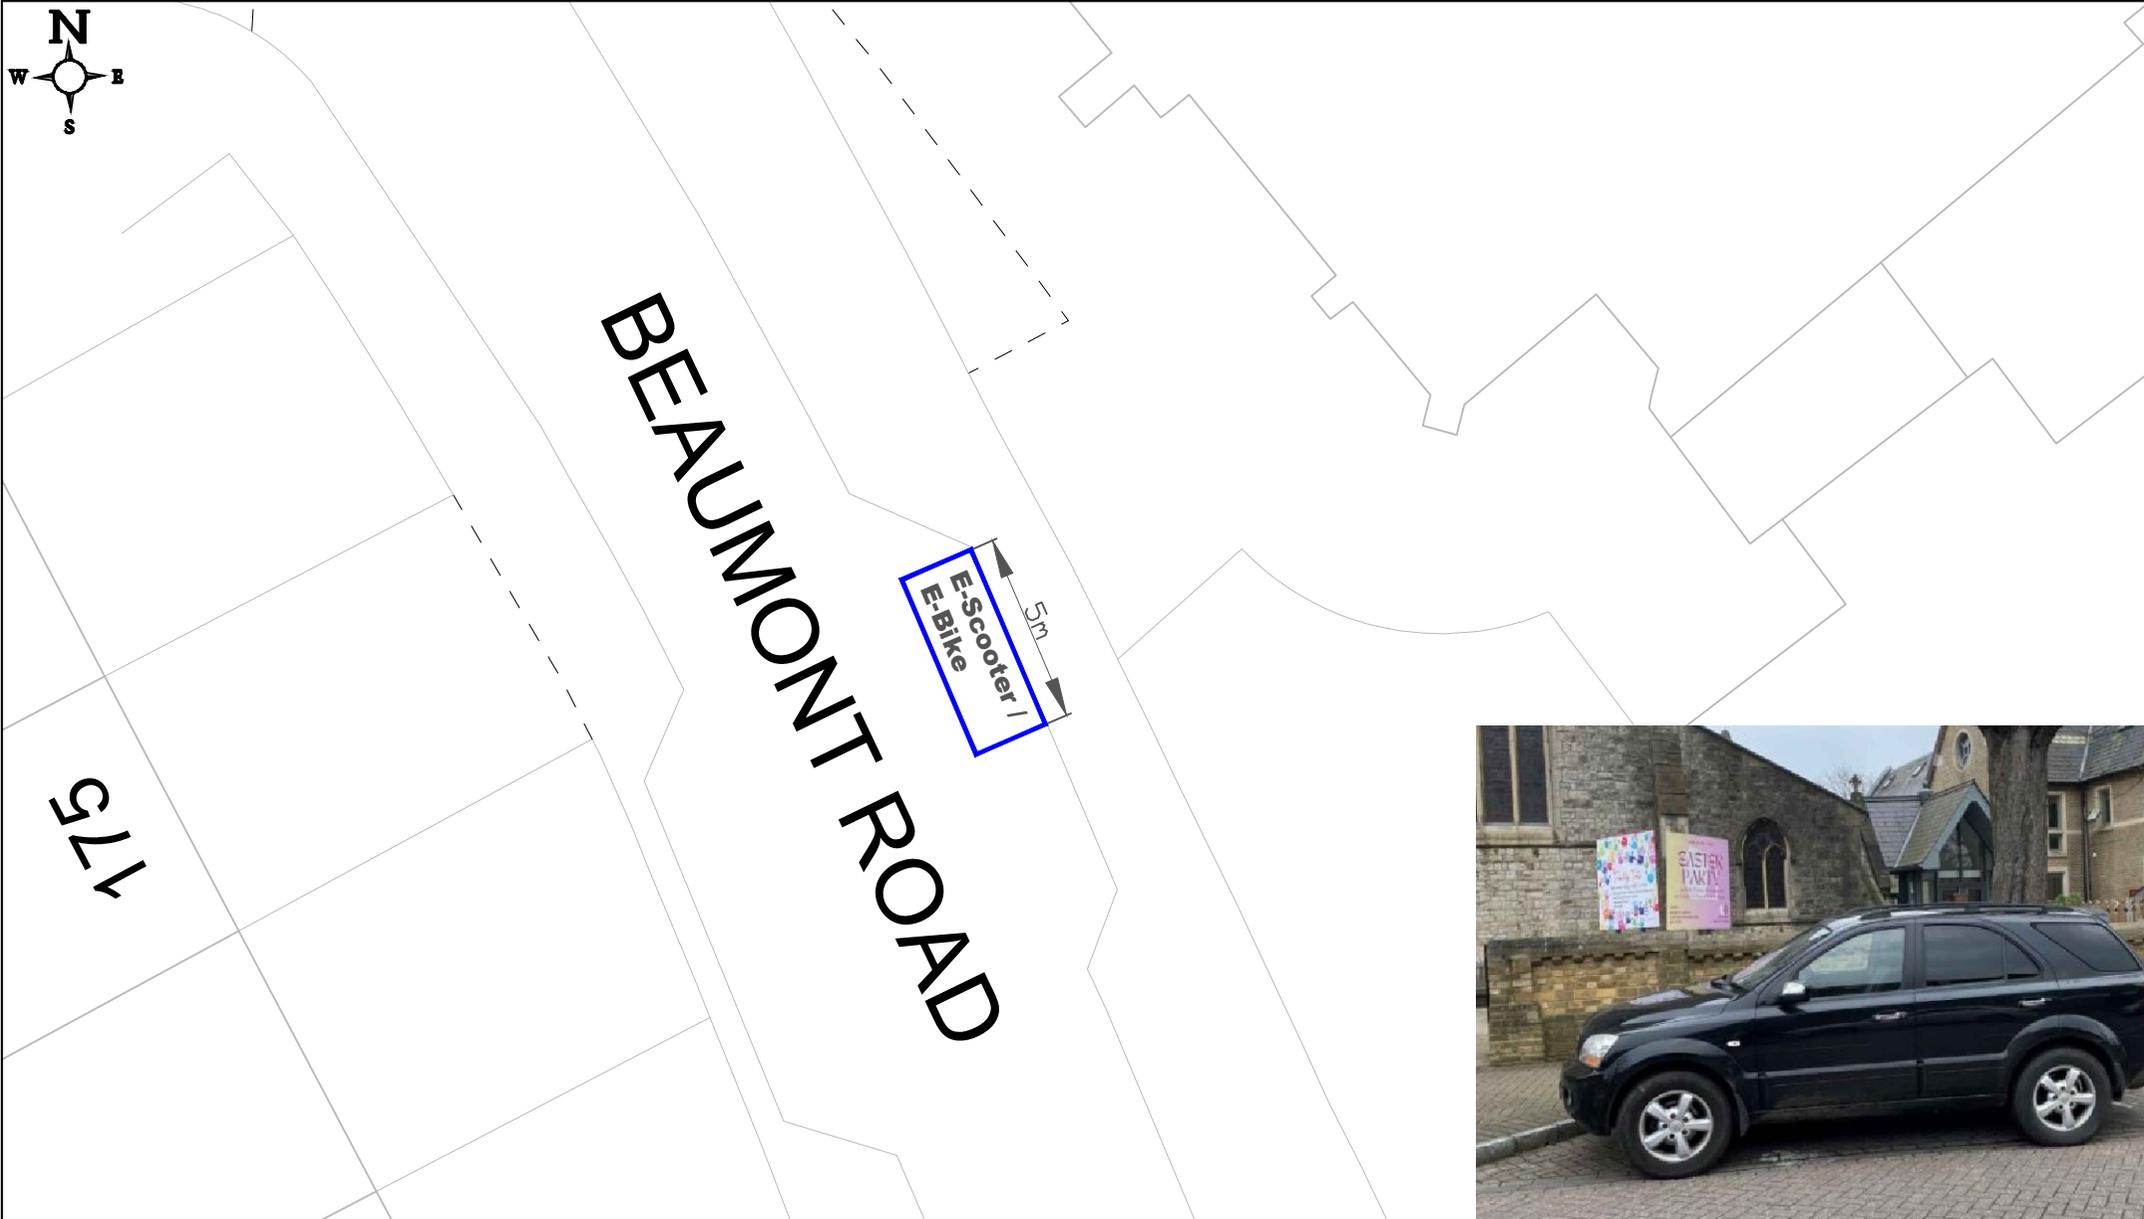

<p><b>GENERAL NOTES:</b></p> <ol style="list-style-type: none"> <li>THIS DRAWING TO BE READ IN CONJUNCTION WITH ALL RELEVANT ENGINEERS DRAWINGS &amp; SPECIFICATIONS.</li> <li>DO NOT SCALE THIS DRAWING. ALL DRAWING IN METRES.</li> </ol>	<p>Project Title: E-Scooter and E-Bike Consultation</p>	 <p>RICHMOND AND WANDSWORTH COUNCILS</p>	<p>ENVIRONMENT AND COMMUNITY SERVICES DEPARTMENT</p>								
<p>THIS MAP IS REPRODUCED FROM ORDNANCE SURVEY MATERIAL WITH THE PERMISSION OF ORDNANCE SURVEY ON BEHALF OF THE CONTROLLER OF HER MAJESTY'S STATIONERY OFFICE, © CROWN COPYRIGHT. UNAUTHORISED REPRODUCTION INFRINGES CROWN COPYRIGHT AND MAY LEAD TO PROSECUTION OR CIVIL PROCEEDINGS. WANDSWORTH COUNCIL LICENCE NUMBER: 100019270 (2016)</p>	<p>Drawing Title: Beaumont Road</p>			<table border="1"> <tr> <td>Scale @ A4: NTS</td> <td>Drawn By: CB</td> <td>Project No: —</td> <td>Drawing No: —</td> </tr> <tr> <td>Date: Feb 24</td> <td>Checked By: —</td> <td>—</td> <td>Revision: —</td> </tr> </table>	Scale @ A4: NTS	Drawn By: CB	Project No: —	Drawing No: —	Date: Feb 24	Checked By: —	—
Scale @ A4: NTS	Drawn By: CB	Project No: —	Drawing No: —								
Date: Feb 24	Checked By: —	—	Revision: —								

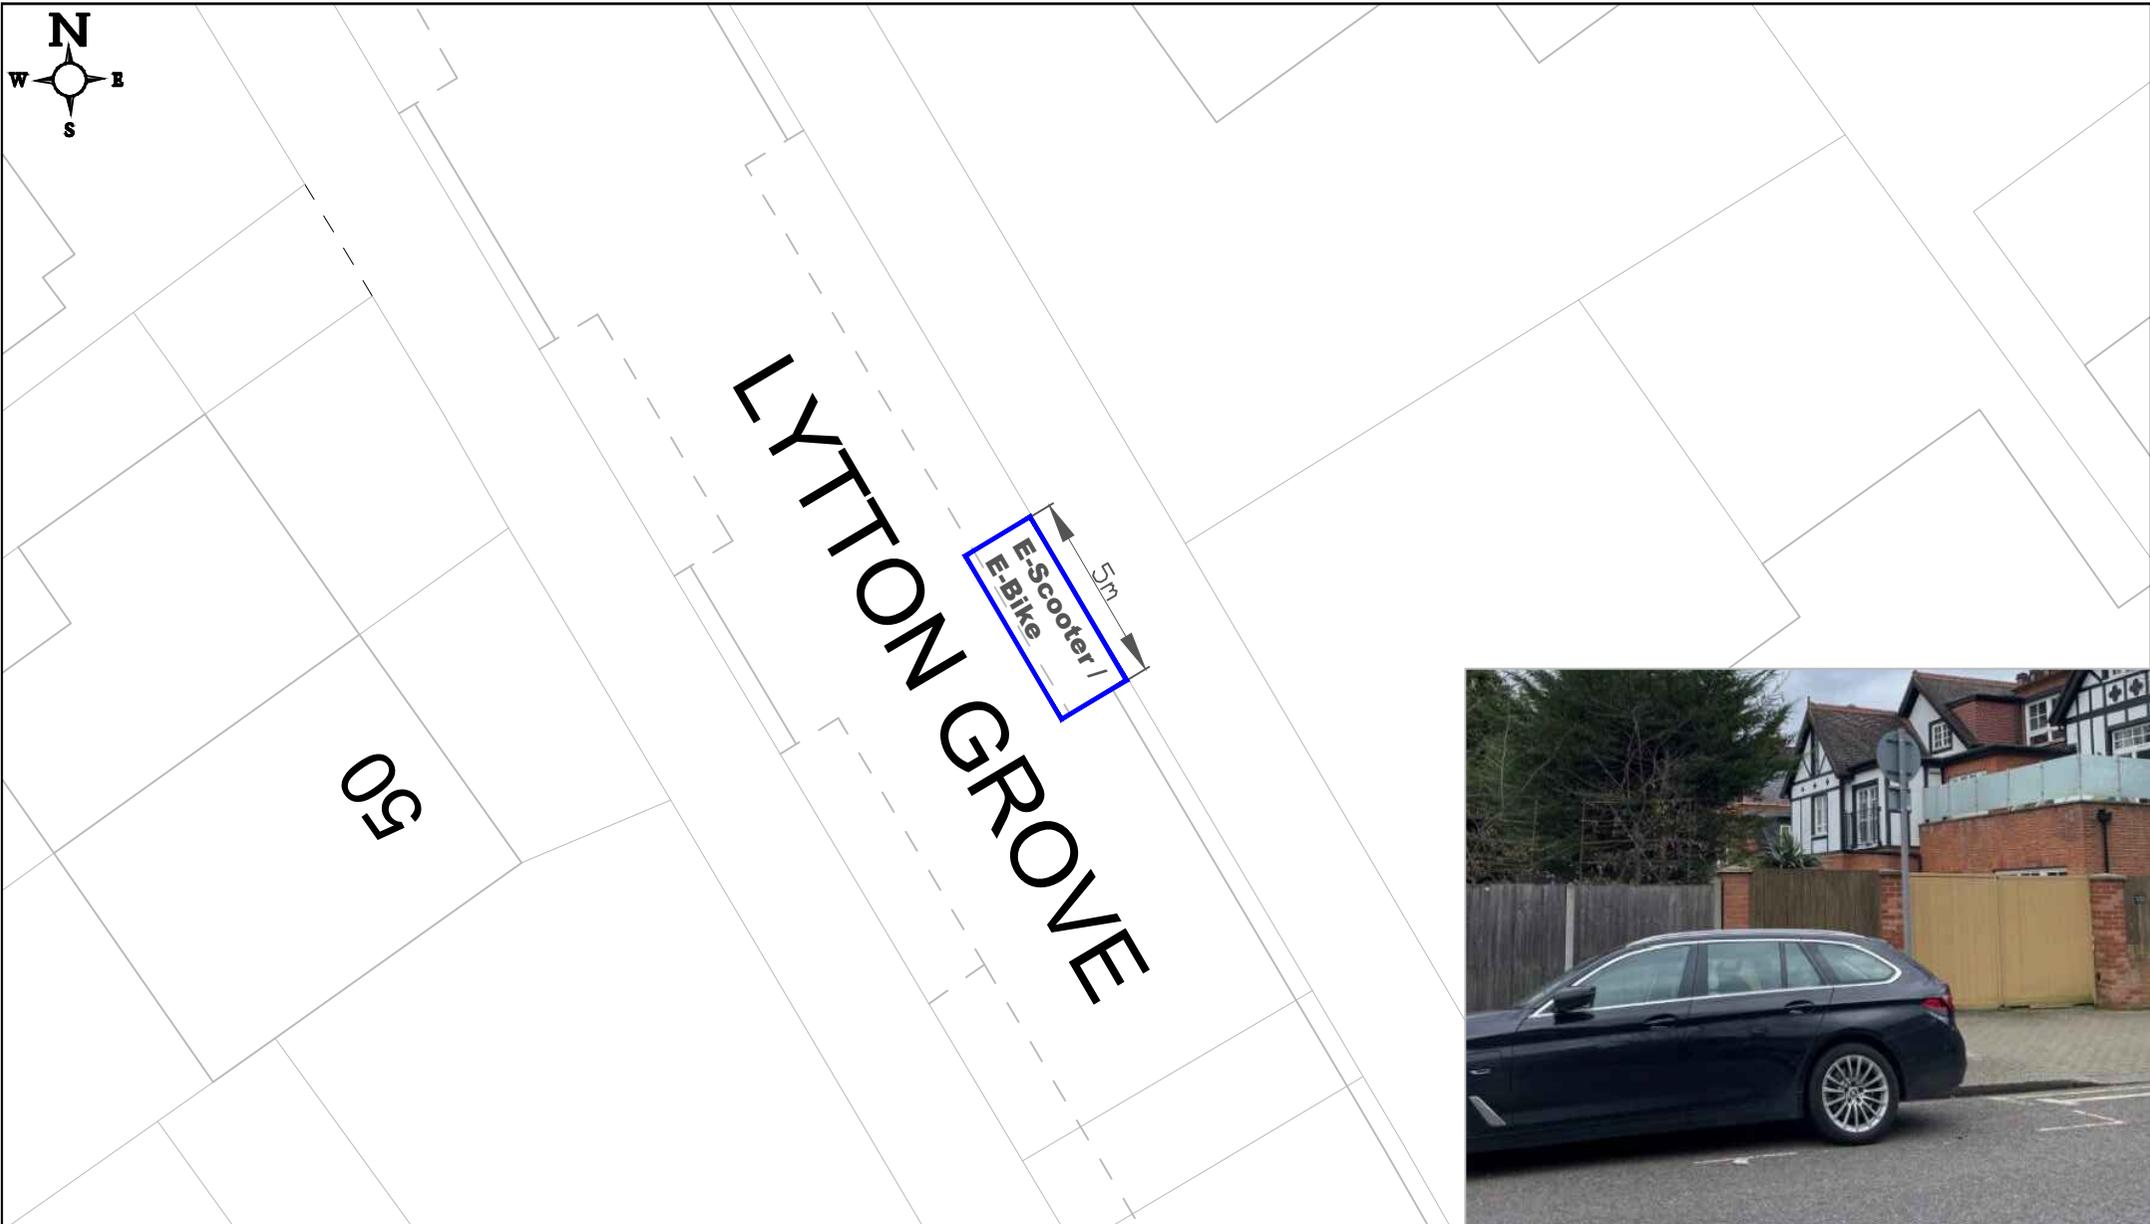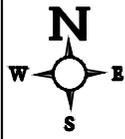

<p><b>GENERAL NOTES:</b></p> <ol style="list-style-type: none"> <li>THIS DRAWING TO BE READ IN CONJUNCTION WITH ALL RELEVANT ENGINEERS DRAWINGS &amp; SPECIFICATIONS.</li> <li>DO NOT SCALE THIS DRAWING. ALL DRAWING IN METRES.</li> </ol>	<p>Project Title: E-Scooter and E-Bike Consultation</p>	 <p>RICHMOND AND WANDSWORTH COUNCILS</p>	<p>ENVIRONMENT AND COMMUNITY SERVICES DEPARTMENT</p>
<p>THIS MAP IS REPRODUCED FROM ORDNANCE SURVEY MATERIAL WITH THE PERMISSION OF ORDNANCE SURVEY ON BEHALF OF THE CONTROLLER OF HER MAJESTY'S STATIONERY OFFICE, © CROWN COPYRIGHT. UNAUTHORISED REPRODUCTION INFRINGES CROWN COPYRIGHT AND MAY LEAD TO PROSECUTION OR CIVIL PROCEEDINGS. WANDSWORTH COUNCIL LICENCE NUMBER: 100019270 (2016)</p>	<p>Drawing Title: Lytton Grove</p>		

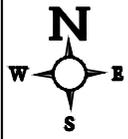

43

SUTHERLAND



SKEENA HILL

41



**GENERAL NOTES:**  
 1. THIS DRAWING TO BE READ IN CONJUNCTION WITH ALL RELEVANT ENGINEERS DRAWINGS & SPECIFICATIONS.  
 2. DO NOT SCALE THIS DRAWING. ALL DRAWING IN METRES.

Project Title: E-Scooter and E-Bike Consultation

RICHMOND AND WANDSWORTH COUNCILS


ENVIRONMENT AND COMMUNITY SERVICES DEPARTMENT

THIS MAP IS REPRODUCED FROM ORDNANCE SURVEY MATERIAL WITH THE PERMISSION OF ORDNANCE SURVEY ON BEHALF OF THE CONTROLLER OF HER MAJESTY'S STATIONERY OFFICE, © CROWN COPYRIGHT. UNAUTHORISED REPRODUCTION INFRINGES CROWN COPYRIGHT AND MAY LEAD TO PROSECUTION OR CIVIL PROCEEDINGS. WANDSWORTH COUNCIL LICENCE NUMBER: 100019270 (2016)


Drawing Title: Skeena Hill

Scale @ A4: NTS	Drawn By: CB	Project No: —
Date: Feb 24	Checked By: —	Revision: —

Drawing No: —
Revision: —

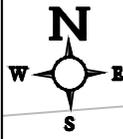

# SUTHERLAND GROVE

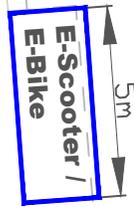

9



- GENERAL NOTES:**
1. THIS DRAWING TO BE READ IN CONJUNCTION WITH ALL RELEVANT ENGINEERS DRAWINGS & SPECIFICATIONS.
  2. DO NOT SCALE THIS DRAWING. ALL DRAWING IN METRES.

THIS MAP IS REPRODUCED FROM ORDNANCE SURVEY MATERIAL WITH THE PERMISSION OF ORDNANCE SURVEY ON BEHALF OF THE CONTROLLER OF HER MAJESTY'S STATIONERY OFFICE, © CROWN COPYRIGHT. UNAUTHORISED REPRODUCTION INFRINGES CROWN COPYRIGHT AND MAY LEAD TO PROSECUTION OR CIVIL PROCEEDINGS. WANDSWORTH COUNCIL LICENCE NUMBER: 100019270 (2016)

Project Title: E-Scooter and E-Bike Consultation


Drawing Title: Sutherland Grove



RICHMOND AND WANDSWORTH COUNCILS

ENVIRONMENT AND COMMUNITY SERVICES DEPARTMENT

Scale @ A4: NTS	Drawn By: CB	Project No: —	Drawing No: —
Date: Feb 24	Checked By: —	—	Revision: —

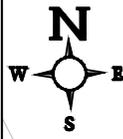

# WINDLESHAM GROVE



11 to 2



**GENERAL NOTES:**

1. THIS DRAWING TO BE READ IN CONJUNCTION WITH ALL RELEVANT ENGINEERS DRAWINGS & SPECIFICATIONS.
2. DO NOT SCALE THIS DRAWING. ALL DRAWING IN METRES.

THIS MAP IS REPRODUCED FROM ORDNANCE SURVEY MATERIAL WITH THE PERMISSION OF ORDNANCE SURVEY ON BEHALF OF THE CONTROLLER OF HER MAJESTY'S STATIONERY OFFICE, © CROWN COPYRIGHT. UNAUTHORISED REPRODUCTION INFRINGES CROWN COPYRIGHT AND MAY LEAD TO PROSECUTION OR CIVIL PROCEEDINGS. WANDSWORTH COUNCIL LICENCE NUMBER: 100019270 (2016)

Project Title:

E-Scooter and E-Bike Consultation

Drawing Title:

Windlesham Grove



ENVIRONMENT AND COMMUNITY SERVICES DEPARTMENT

RICHMOND AND WANDSWORTH COUNCILS

Scale @ A4: NTS

Drawn By: CB

Project No:

Drawing No: —

Date: Feb 24

Checked By:

—

Revision: —