

Latchmere Recreation Ground - Playground Refurbishment

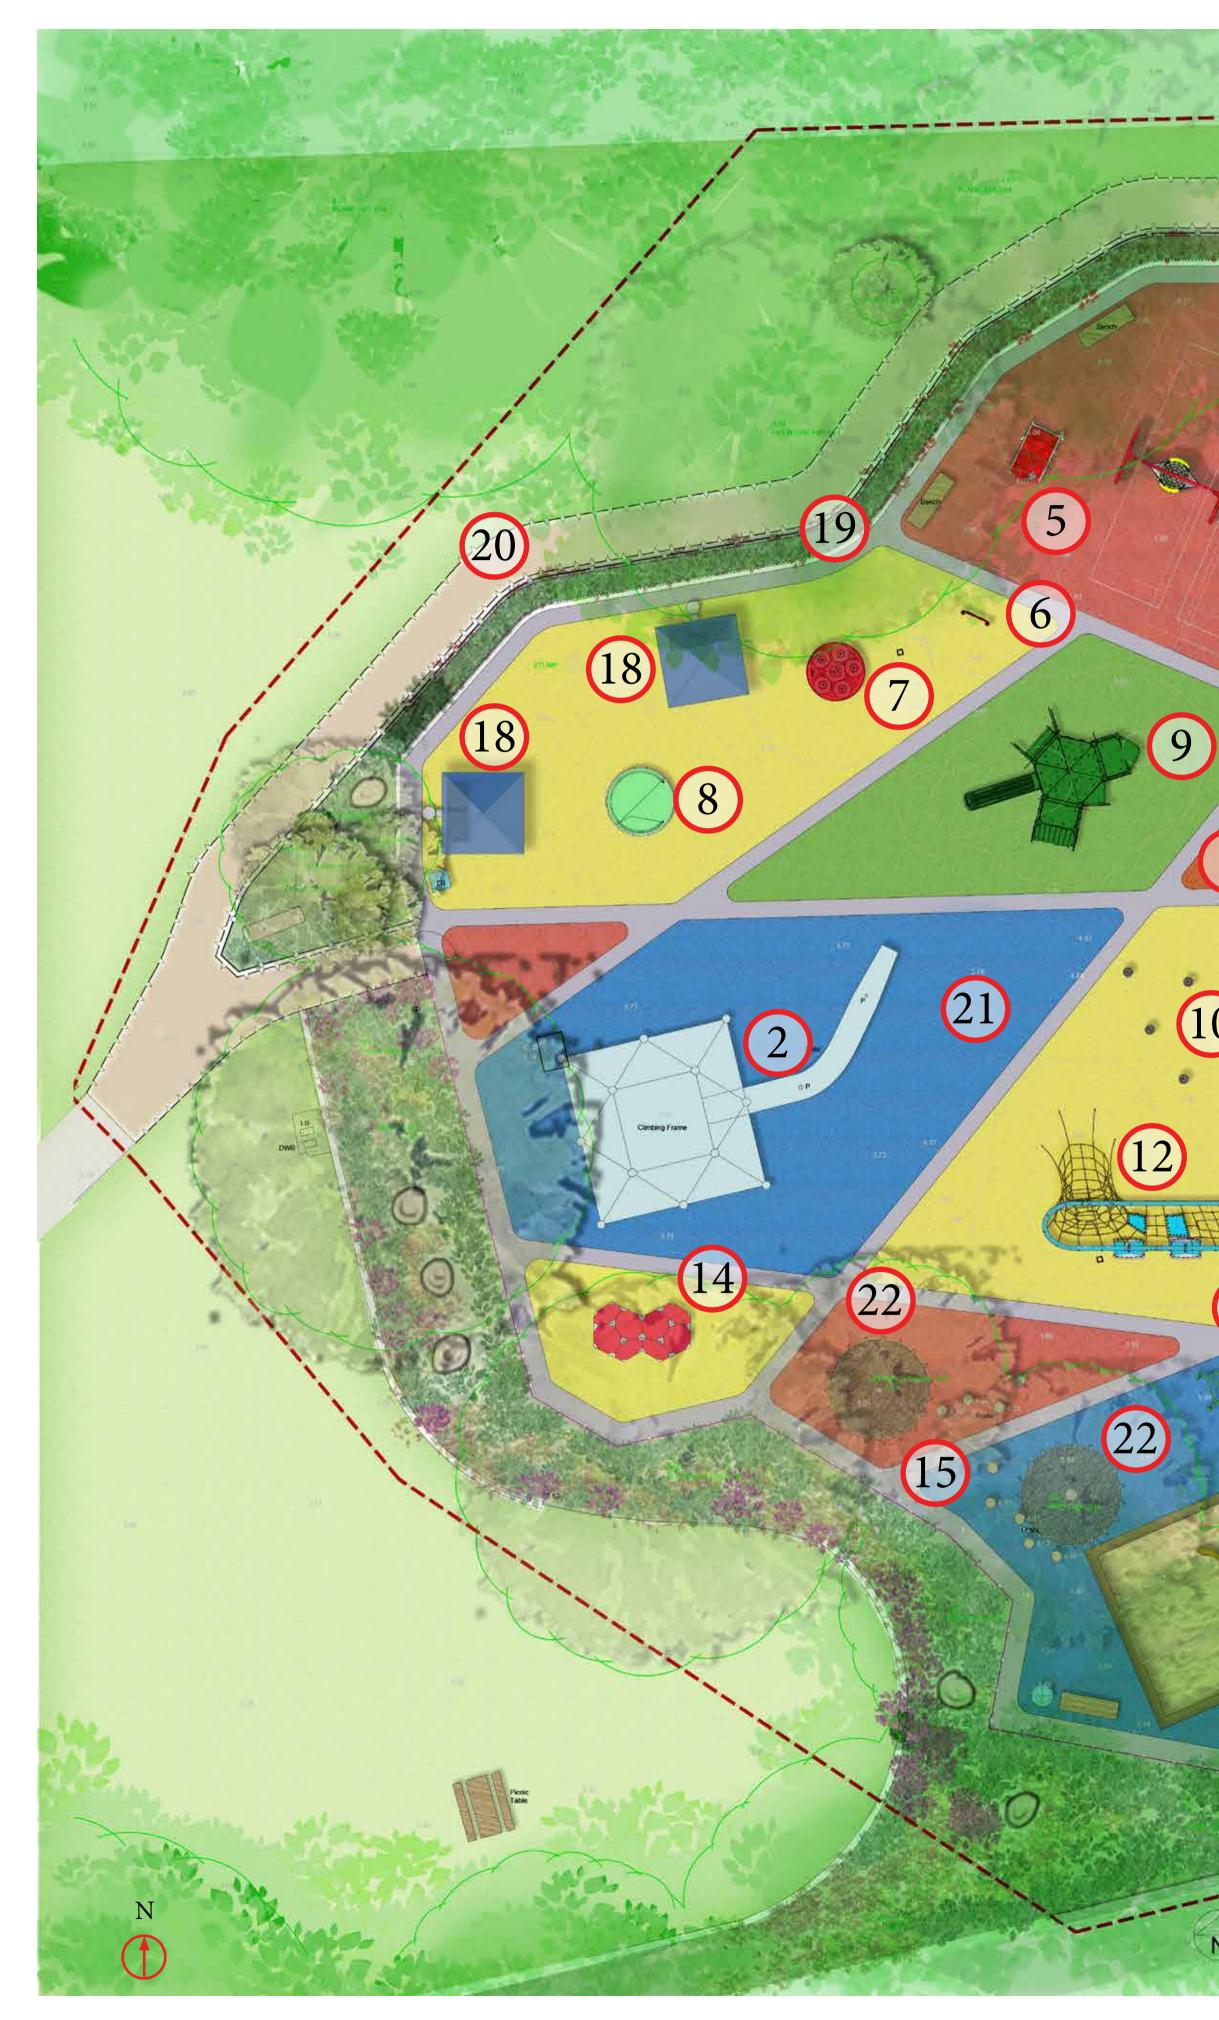

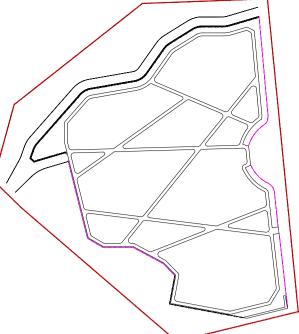


22

3

4

16

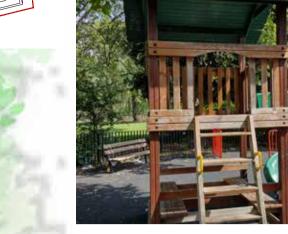





1 Existing Play Equipment - Climbing Frame and Slide to be retained and refurbished



nique designed seats for toddles: Baby seat Unique designed seats for toddies: Baby seat of rubber. Toddier seat of PUR with four chain suspension for easy movement. Cradle seat. You & Me swing seat for adult/child or children of different ages to swing together while facing each other.

5 Proposed Play Equipment -Double Car



Spheres





20 Proposed New Path- Permeable Resin Bound Gravel

4 Proposed Play Equipment - Steel Swing H:2.5m, 100cm Rope Seat, Anti-wrap

10 Proposed Play Equipment -Balancing&Climbing - Stepping Pod



15 Existing Play Equipment -16 Proposed Play Equipment -Timber Posts to be retained andCocoWave Pendulum Swing on refurbished/replaced/relocated the sand base







9 Proposed Play Equipment -Hangout Tree with Hideaway



14 Proposed Play Equipment -Climbing Structure - BLOQX 2



19 Proposed Green Buffer -Hedge/Shrub Mix







Option 1: A Modern Twist on Edwardian Style

This design mixes the Edwardian era, when the Recreation Ground was first laid out with modern touches. Using shapes like triangles and diamonds the layout creates different play areas for different ages and includes both new and updated equipment you told us you love.

2 Existing Play Equipment -Climbing Frame and Slide to be retained and refurbished



3 Proposed Play Equipment - Ice Cream Cart





6 Proposed Play 7 Proposed Play Equipment -Equipment - Sensory Multispinner Carousel, Teal Multi Play Panel





8 Proposed Play Equipment - Wheelchair Carousel



13 Proposed Play Equipment - Balance Beam





17 Proposed Play Equipment -Overhead Ladder

12 Proposed Play Equipment - Social Climbing -Butterfly, Social



18 Proposed Shade - Cantilever Umbrella - Vary Size

21 Proposed Play Equipment - New
Porous Wetpour Rubber Granules22 Proposed Tree Pit / Surfacing Close to Tree - New
Porous Rubber MulchPlayground Safety Surface22 Proposed Tree Pit / Surfacing Close to Tree - New
Porous Rubber Mulch