


Appendix A

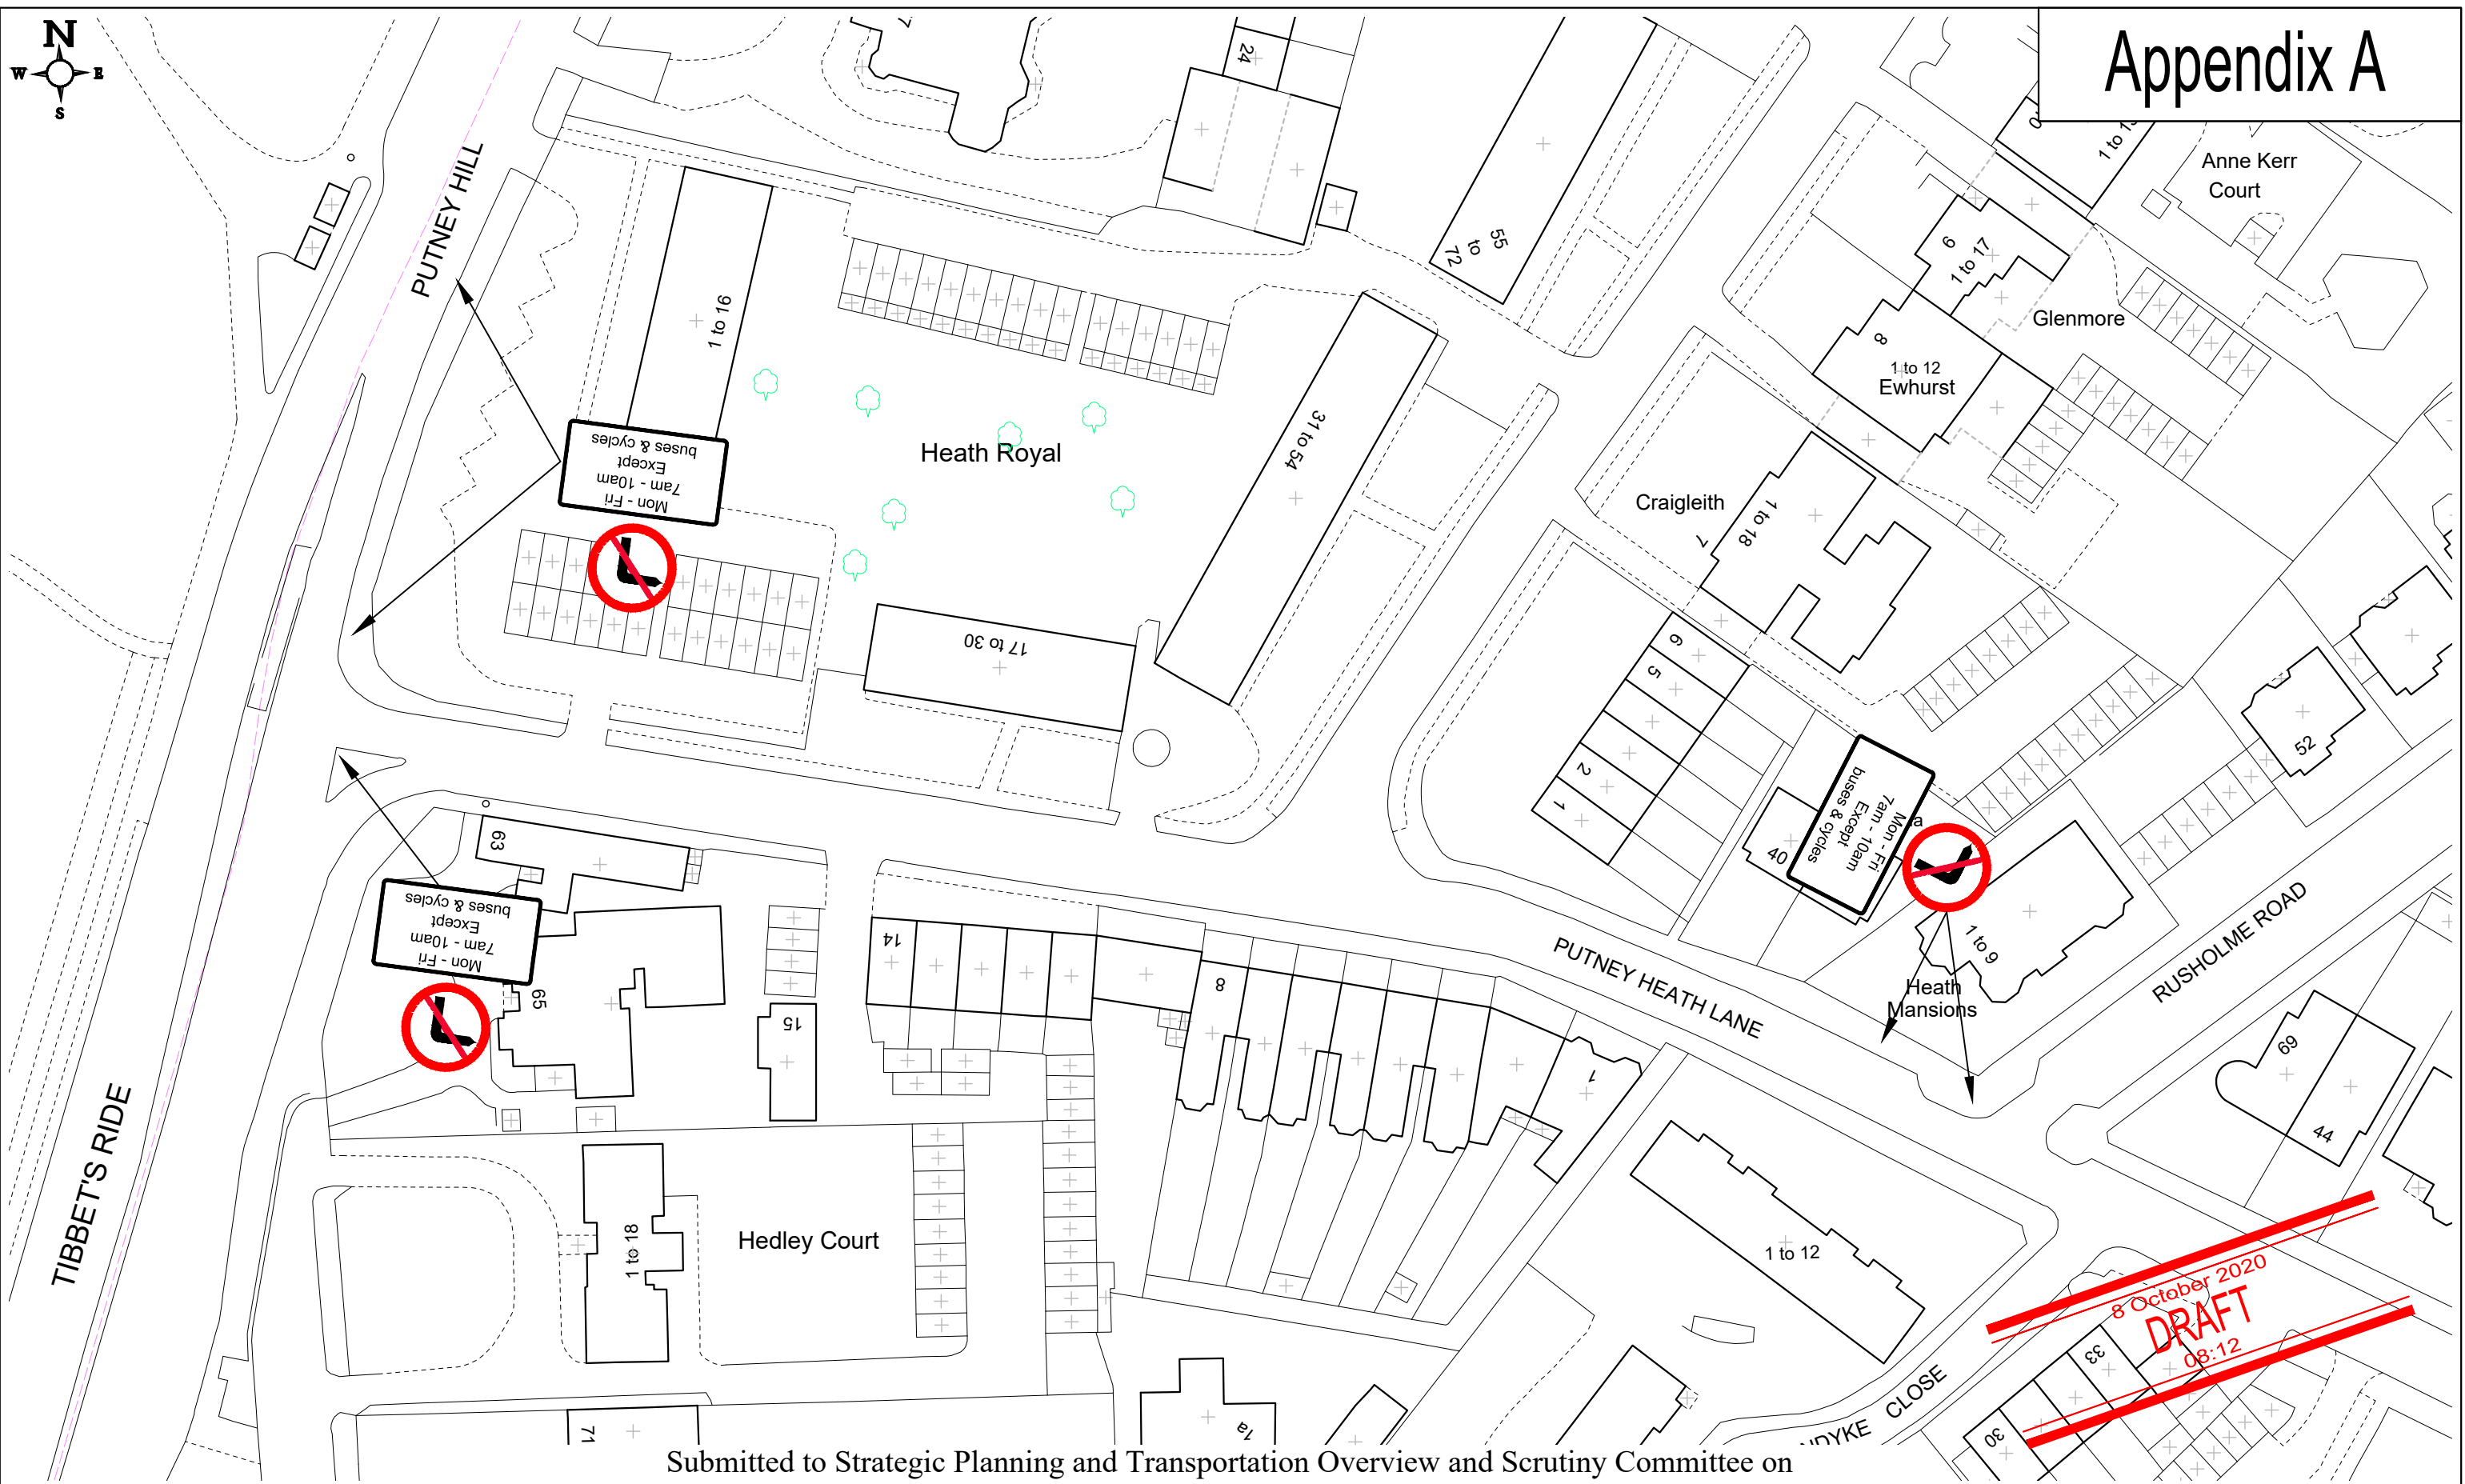

Submitted to Strategic Planning and Transportation Overview and Scrutiny Committee on

8 October 2020
DRAFT
 08:12

THIS MAP IS REPRODUCED FROM ORDNANCE SURVEY MATERIAL WITH THE PERMISSION OF ORDNANCE SURVEY ON BEHALF OF THE CONTROLLER OF HER MAJESTY'S STATIONERY OFFICE. © CROWN COPYRIGHT. UNAUTHORISED REPRODUCTION INFRINGES CROWN COPYRIGHT AND MAY LEAD TO PROSECUTION OR CIVIL PROCEEDINGS. WANDSWORTH COUNCIL LICENCE NUMBER: 100019270 (2016)

General Notes:

1. THIS DRAWING TO BE READ IN CONJUNCTION WITH ALL RELEVANT ENGINEERS DRAWINGS & SPECIFICATIONS.
2. DO NOT SCALE THIS DRAWING. ALL DRAWING IN METRES.

Drawing Status:

STATUS

Project Title:

PUTNEY HEATH LANE

Drawing Title:

**PROPOSED BAND LEFT TURNS
MONDAY TO FRIDAY 7AM - 10AM**

Wandsworth

WANDSWORTH COUNCIL

ENVIRONMENTAL AND COMMUNITY SERVICES DEPARTMENT

ENGINEERING CONSULTANCY
FROGMORE COMPLEX
DORMAY STREET
LONDON SW18 1EY

Rev	Date	By	Amendments
-			
-			
-			
-			

Scale @ A3: Not to scale

Drawn By: T. Maher

Project No:

Drawing No: 001

Date: 8th Oct 2020

Checked By: H. Cheung

Revision: 0