


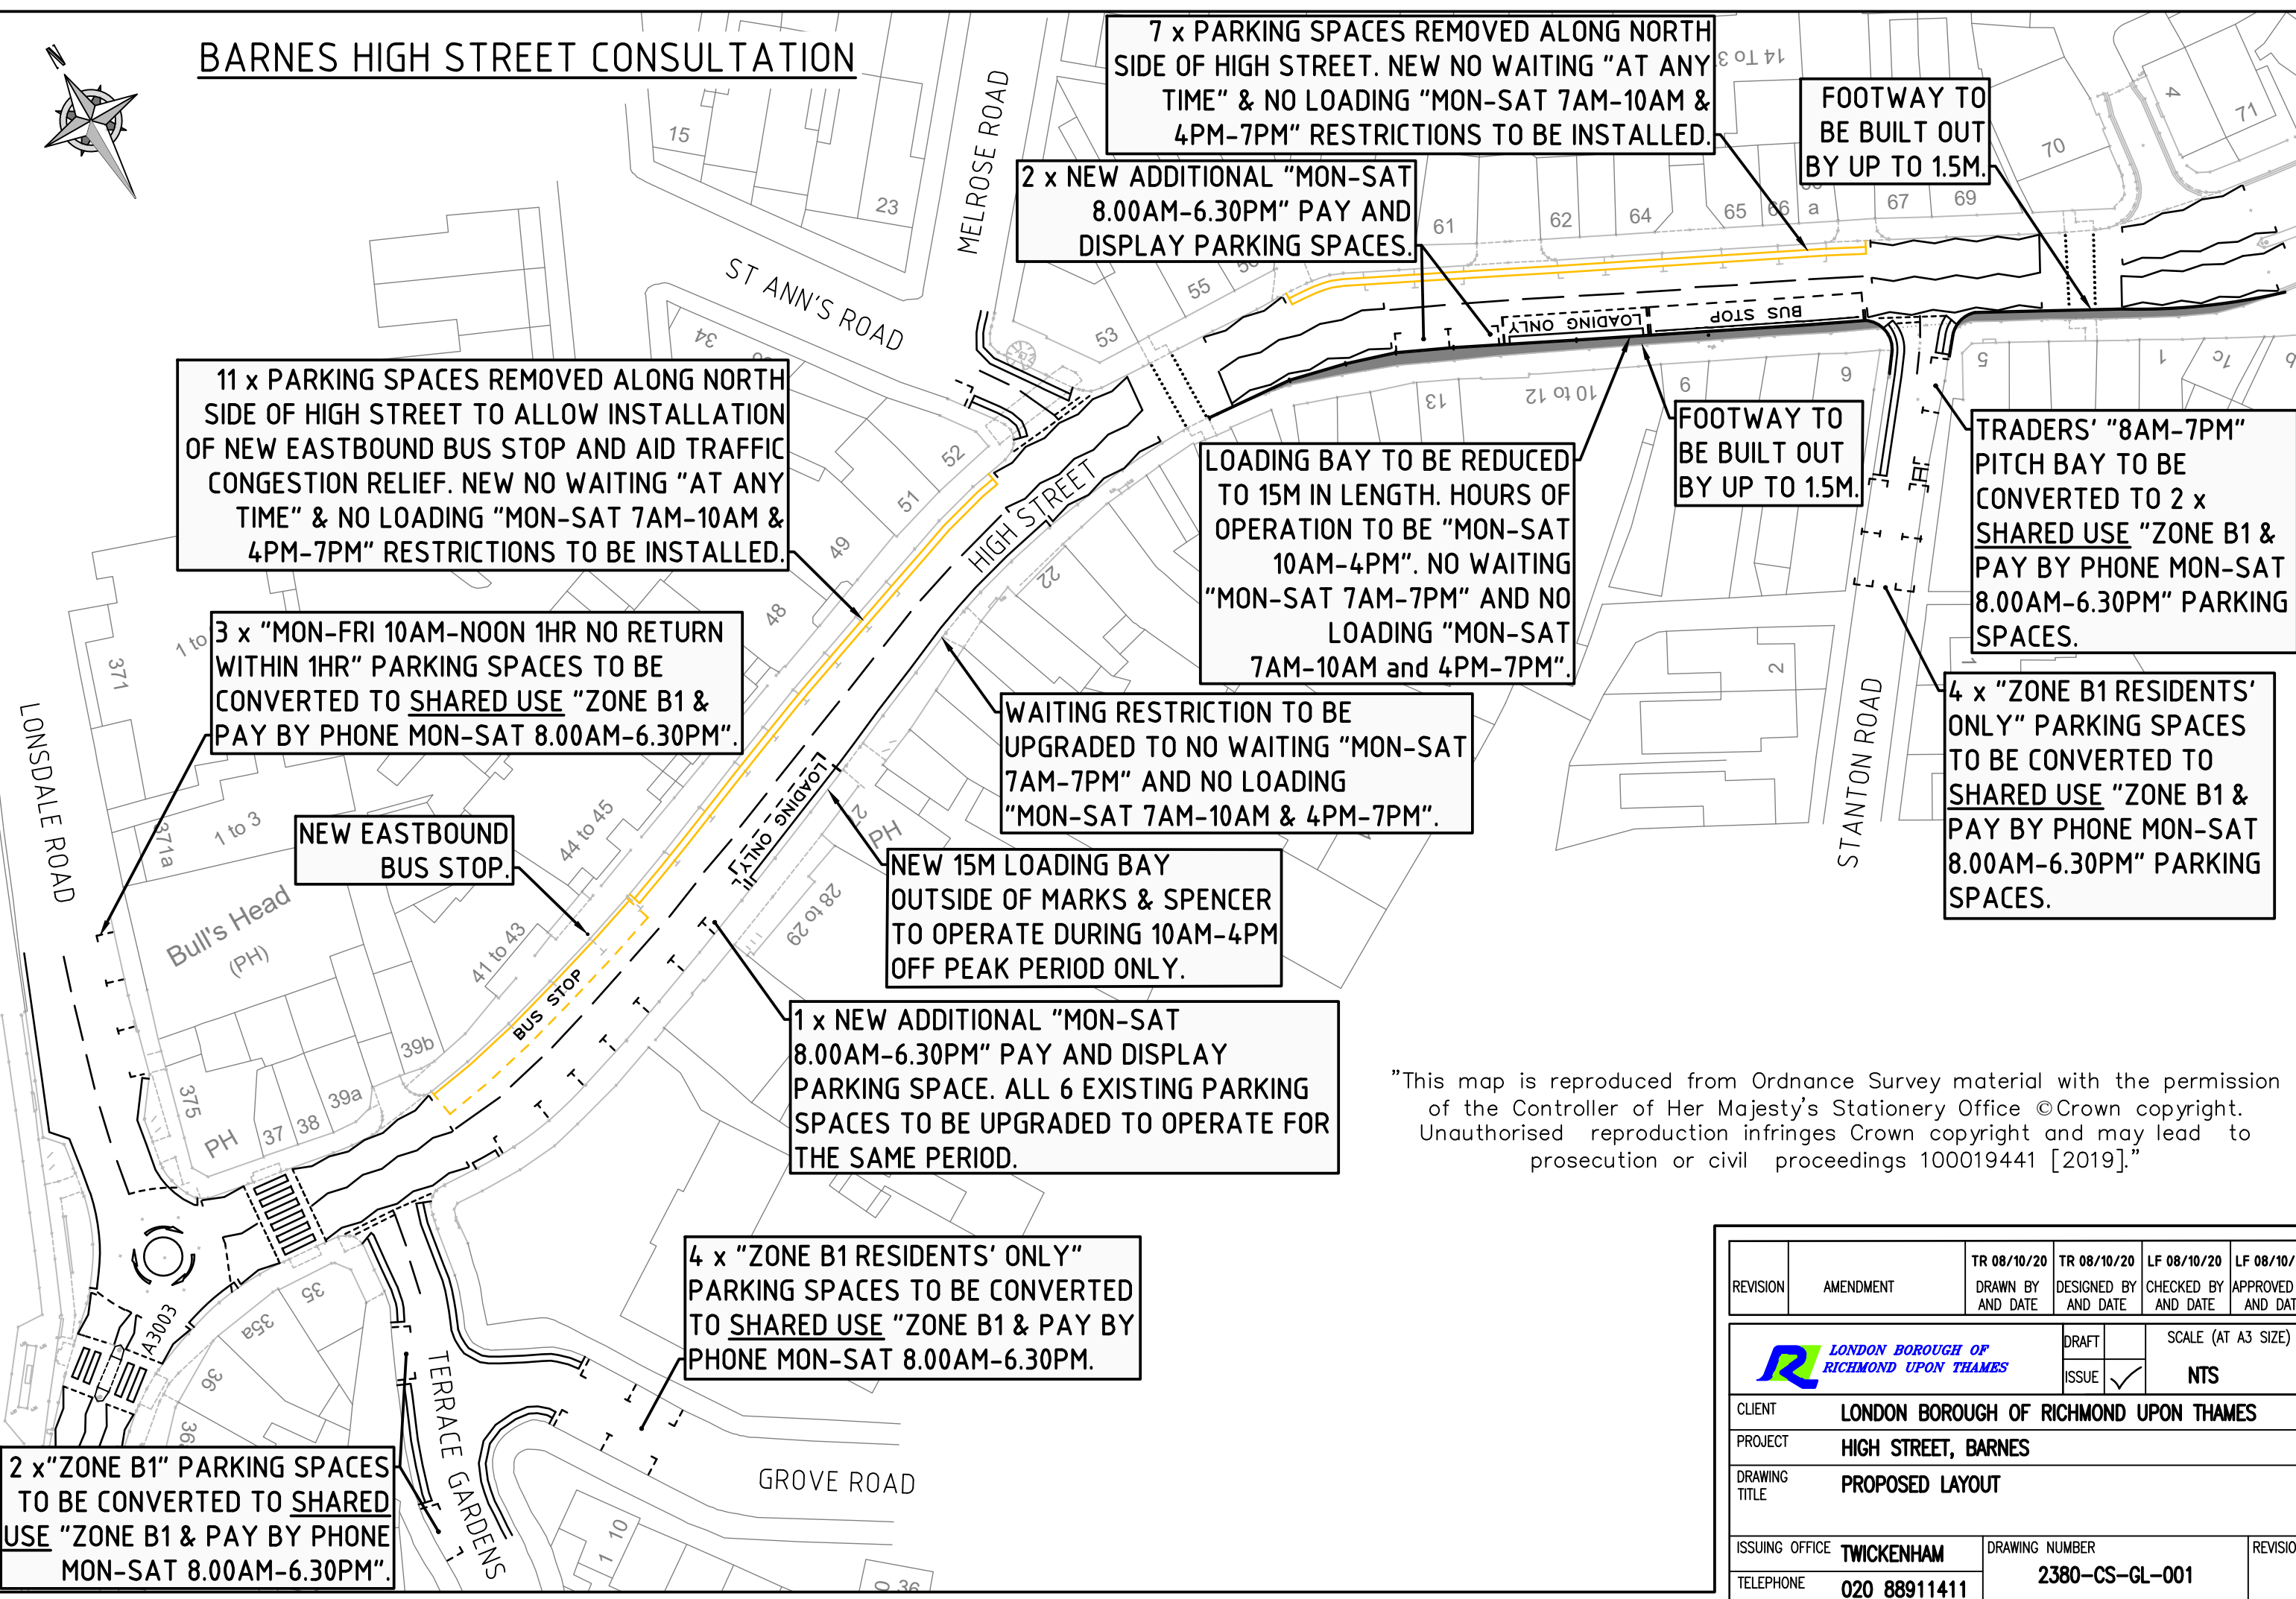

# BARNES HIGH STREET CONSULTATION



7 x PARKING SPACES REMOVED ALONG NORTH SIDE OF HIGH STREET. NEW NO WAITING "AT ANY TIME" & NO LOADING "MON-SAT 7AM-10AM & 4PM-7PM" RESTRICTIONS TO BE INSTALLED.

FOOTWAY TO BE BUILT OUT BY UP TO 1.5M.

2 x NEW ADDITIONAL "MON-SAT 8.00AM-6.30PM" PAY AND DISPLAY PARKING SPACES.

11 x PARKING SPACES REMOVED ALONG NORTH SIDE OF HIGH STREET TO ALLOW INSTALLATION OF NEW EASTBOUND BUS STOP AND AID TRAFFIC CONGESTION RELIEF. NEW NO WAITING "AT ANY TIME" & NO LOADING "MON-SAT 7AM-10AM & 4PM-7PM" RESTRICTIONS TO BE INSTALLED.

FOOTWAY TO BE BUILT OUT BY UP TO 1.5M.

LOADING BAY TO BE REDUCED TO 15M IN LENGTH. HOURS OF OPERATION TO BE "MON-SAT 10AM-4PM". NO WAITING "MON-SAT 7AM-7PM" AND NO LOADING "MON-SAT 7AM-10AM and 4PM-7PM".

TRADERS' "8AM-7PM" PITCH BAY TO BE CONVERTED TO 2 x SHARED USE "ZONE B1 & PAY BY PHONE MON-SAT 8.00AM-6.30PM" PARKING SPACES.

3 x "MON-FRI 10AM-NOON 1HR NO RETURN WITHIN 1HR" PARKING SPACES TO BE CONVERTED TO SHARED USE "ZONE B1 & PAY BY PHONE MON-SAT 8.00AM-6.30PM".

WAITING RESTRICTION TO BE UPGRADED TO NO WAITING "MON-SAT 7AM-7PM" AND NO LOADING "MON-SAT 7AM-10AM & 4PM-7PM".

4 x "ZONE B1 RESIDENTS' ONLY" PARKING SPACES TO BE CONVERTED TO SHARED USE "ZONE B1 & PAY BY PHONE MON-SAT 8.00AM-6.30PM" PARKING SPACES.

NEW EASTBOUND BUS STOP.

NEW 15M LOADING BAY OUTSIDE OF MARKS & SPENCER TO OPERATE DURING 10AM-4PM OFF PEAK PERIOD ONLY.

1 x NEW ADDITIONAL "MON-SAT 8.00AM-6.30PM" PAY AND DISPLAY PARKING SPACE. ALL 6 EXISTING PARKING SPACES TO BE UPGRADED TO OPERATE FOR THE SAME PERIOD.

4 x "ZONE B1 RESIDENTS' ONLY" PARKING SPACES TO BE CONVERTED TO SHARED USE "ZONE B1 & PAY BY PHONE MON-SAT 8.00AM-6.30PM".

2 x "ZONE B1" PARKING SPACES TO BE CONVERTED TO SHARED USE "ZONE B1 & PAY BY PHONE MON-SAT 8.00AM-6.30PM".

"This map is reproduced from Ordnance Survey material with the permission of the Controller of Her Majesty's Stationery Office ©Crown copyright. Unauthorised reproduction infringes Crown copyright and may lead to prosecution or civil proceedings 100019441 [2019]."

REVISION	AMENDMENT	TR 08/10/20 DRAWN BY AND DATE	TR 08/10/20 DESIGNED BY AND DATE	LF 08/10/20 CHECKED BY AND DATE	LF 08/10/20 APPROVED BY AND DATE
			DRAFT	SCALE (AT A3 SIZE)	
			ISSUE	NTS	
CLIENT		LONDON BOROUGH OF RICHMOND UPON THAMES			
PROJECT		HIGH STREET, BARNES			
DRAWING TITLE		PROPOSED LAYOUT			
ISSUING OFFICE		DRAWING NUMBER		REVISION	
TWICKENHAM		2380-CS-GL-001			
TELEPHONE					
020 88911411					