



SITE LOCATION PLAN [NOT TO SCALE]

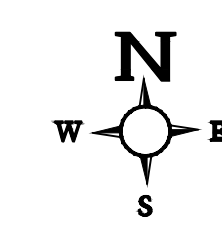

- KEY**
- G PROPOSED ROAD GULLY
 - / EXISTING TEMPORARY BUILD OUT TO BE RECONSTRUCTED WITH PERMANENT MATERIAL
 - BUS STOP EXISTING SHELTER TO BE RESET SO THAT PASSENGERS FACE THE TRAFFIC
 - PROPOSED BUS CAGE MARKING
 - CARRIAGEWAY CENTER LINE MARKINGS TO BE RETAINED
 - PROPOSED LOADING RESTRICTIONS
Mon-Sat
7-10am
4-7pm
 - EXISTING DOUBLE YELLOW LINE WAITING RESTRICTIONS TO BE RETAINED

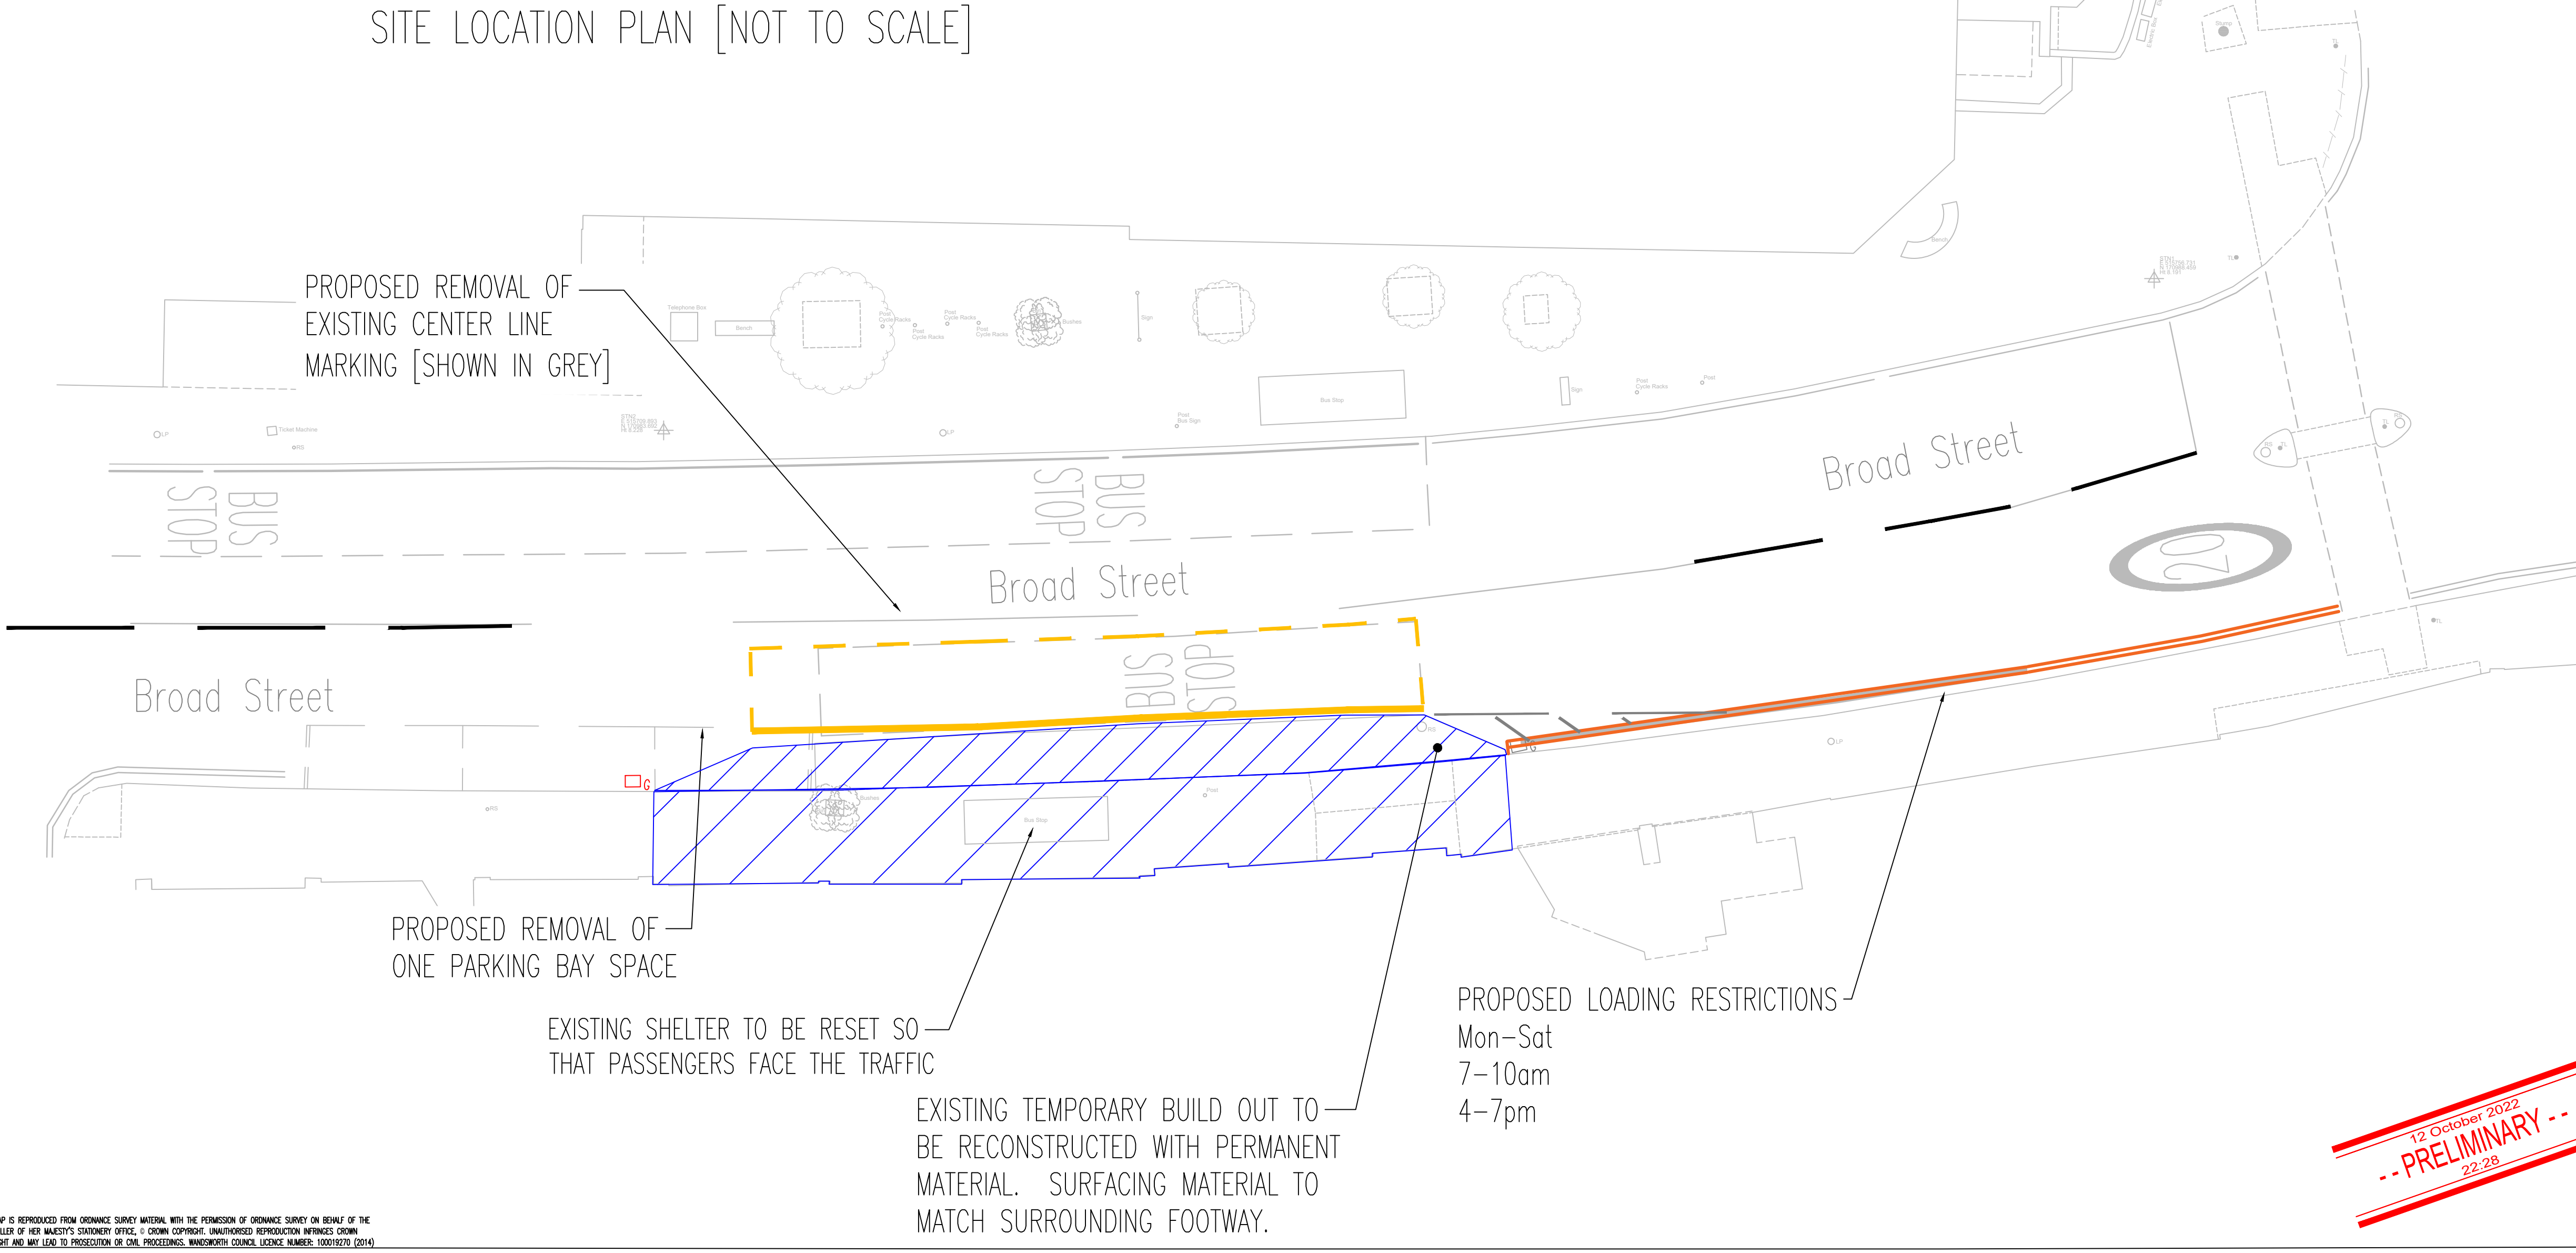

PROPOSED REMOVAL OF EXISTING CENTER LINE MARKING [SHOWN IN GREY]

PROPOSED REMOVAL OF ONE PARKING BAY SPACE

EXISTING SHELTER TO BE RESET SO THAT PASSENGERS FACE THE TRAFFIC

EXISTING TEMPORARY BUILD OUT TO BE RECONSTRUCTED WITH PERMANENT MATERIAL. SURFACING MATERIAL TO MATCH SURROUNDING FOOTWAY.

PROPOSED LOADING RESTRICTIONS
Mon-Sat
7-10am
4-7pm

GENERAL NOTES:
1. THIS DRAWING TO BE READ IN CONJUNCTION WITH ALL RELEVANT ENGINEERS DRAWINGS & SPECIFICATIONS.
2. DO NOT SCALE THIS DRAWING. ALL DRAWING IN METRES.

Rev	Date	By	Amendments

Drawing Status: **FOR INFORMATION ONLY**

Project Title:
Broad Street Teddington

Drawing Title:
Bus Boarder and Bus Stop improvements Consultation General Arrangement



RICHMOND AND WANDSWORTH COUNCILS		Project No:		Drawing No: 2021011-CON-CA-001
Scale @ A1:	1:125	Drawn By:	TAS	
Date:	Oct 2022	Checked By:	LF	Revision: C

12 October 2022
-- PRELIMINARY --
22:28

THIS MAP IS REPRODUCED FROM ORDNANCE SURVEY MATERIAL WITH THE PERMISSION OF ORDNANCE SURVEY ON BEHALF OF THE CONTROLLER OF HER MAJESTY'S STATIONERY OFFICE. © CROWN COPYRIGHT. UNAUTHORISED REPRODUCTION INFRINGES CROWN COPYRIGHT AND MAY LEAD TO PROSECUTION OR CIVIL PROCEEDINGS. WANDSWORTH COUNCIL. LICENSE NUMBER: 100019720 (2014)