


"This map is reproduced from Ordnance Survey material with the permission of the Controller of Her Majesty's Stationery Office © Crown copyright. Unauthorised reproduction infringes Crown copyright and may lead to prosecution or civil proceedings 100019441 [2024]."

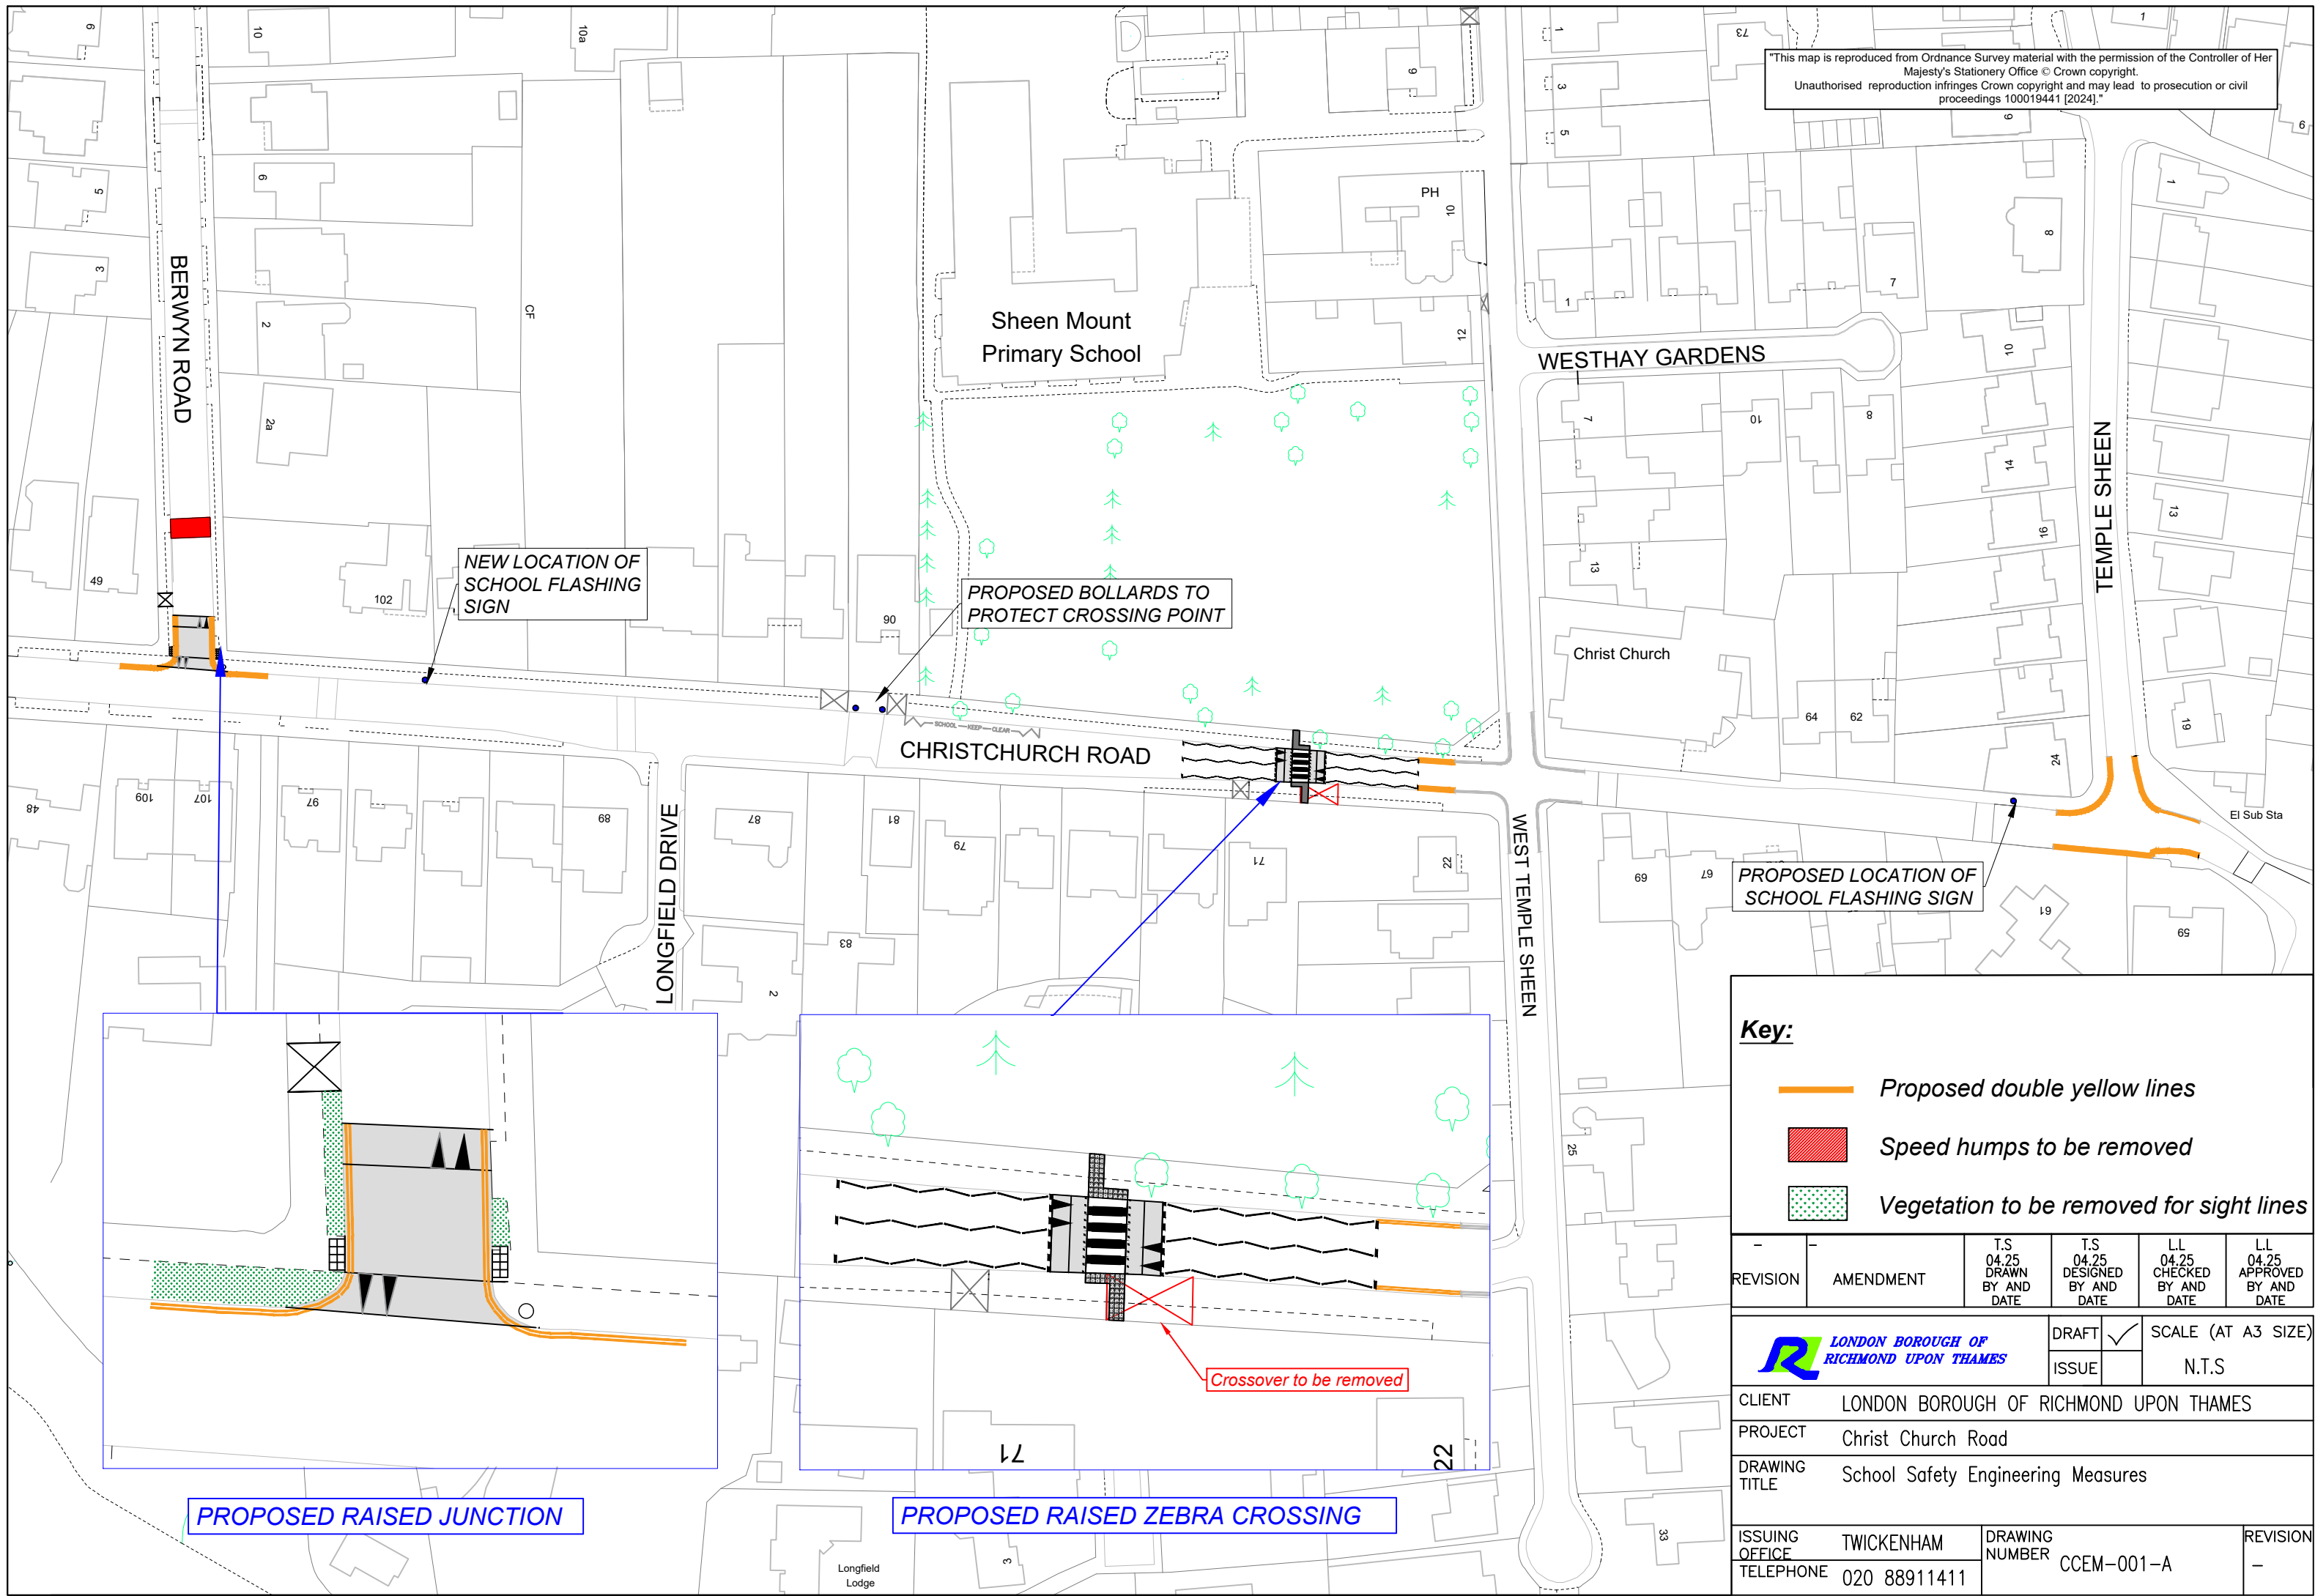

NEW LOCATION OF SCHOOL FLASHING SIGN

PROPOSED BOLLARDS TO PROTECT CROSSING POINT




PROPOSED LOCATION OF SCHOOL FLASHING SIGN

Crossover to be removed


PROPOSED RAISED JUNCTION

PROPOSED RAISED ZEBRA CROSSING

Key:

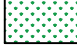-  Proposed double yellow lines
-  Speed humps to be removed
-  Vegetation to be removed for sight lines

REVISION	AMENDMENT	T.S 04.25 DRAWN BY AND DATE	T.S 04.25 DESIGNED BY AND DATE	LL 04.25 CHECKED BY AND DATE	LL 04.25 APPROVED BY AND DATE
----------	-----------	---	--	--	---

 LONDON BOROUGH OF RICHMOND UPON THAMES

DRAFT SCALE (AT A3 SIZE)
ISSUE N.T.S

CLIENT LONDON BOROUGH OF RICHMOND UPON THAMES

PROJECT Christ Church Road

DRAWING TITLE School Safety Engineering Measures

ISSUING OFFICE	TWICKENHAM	DRAWING NUMBER	CCEM-001-A	REVISION	-
TELEPHONE	020 88911411				