
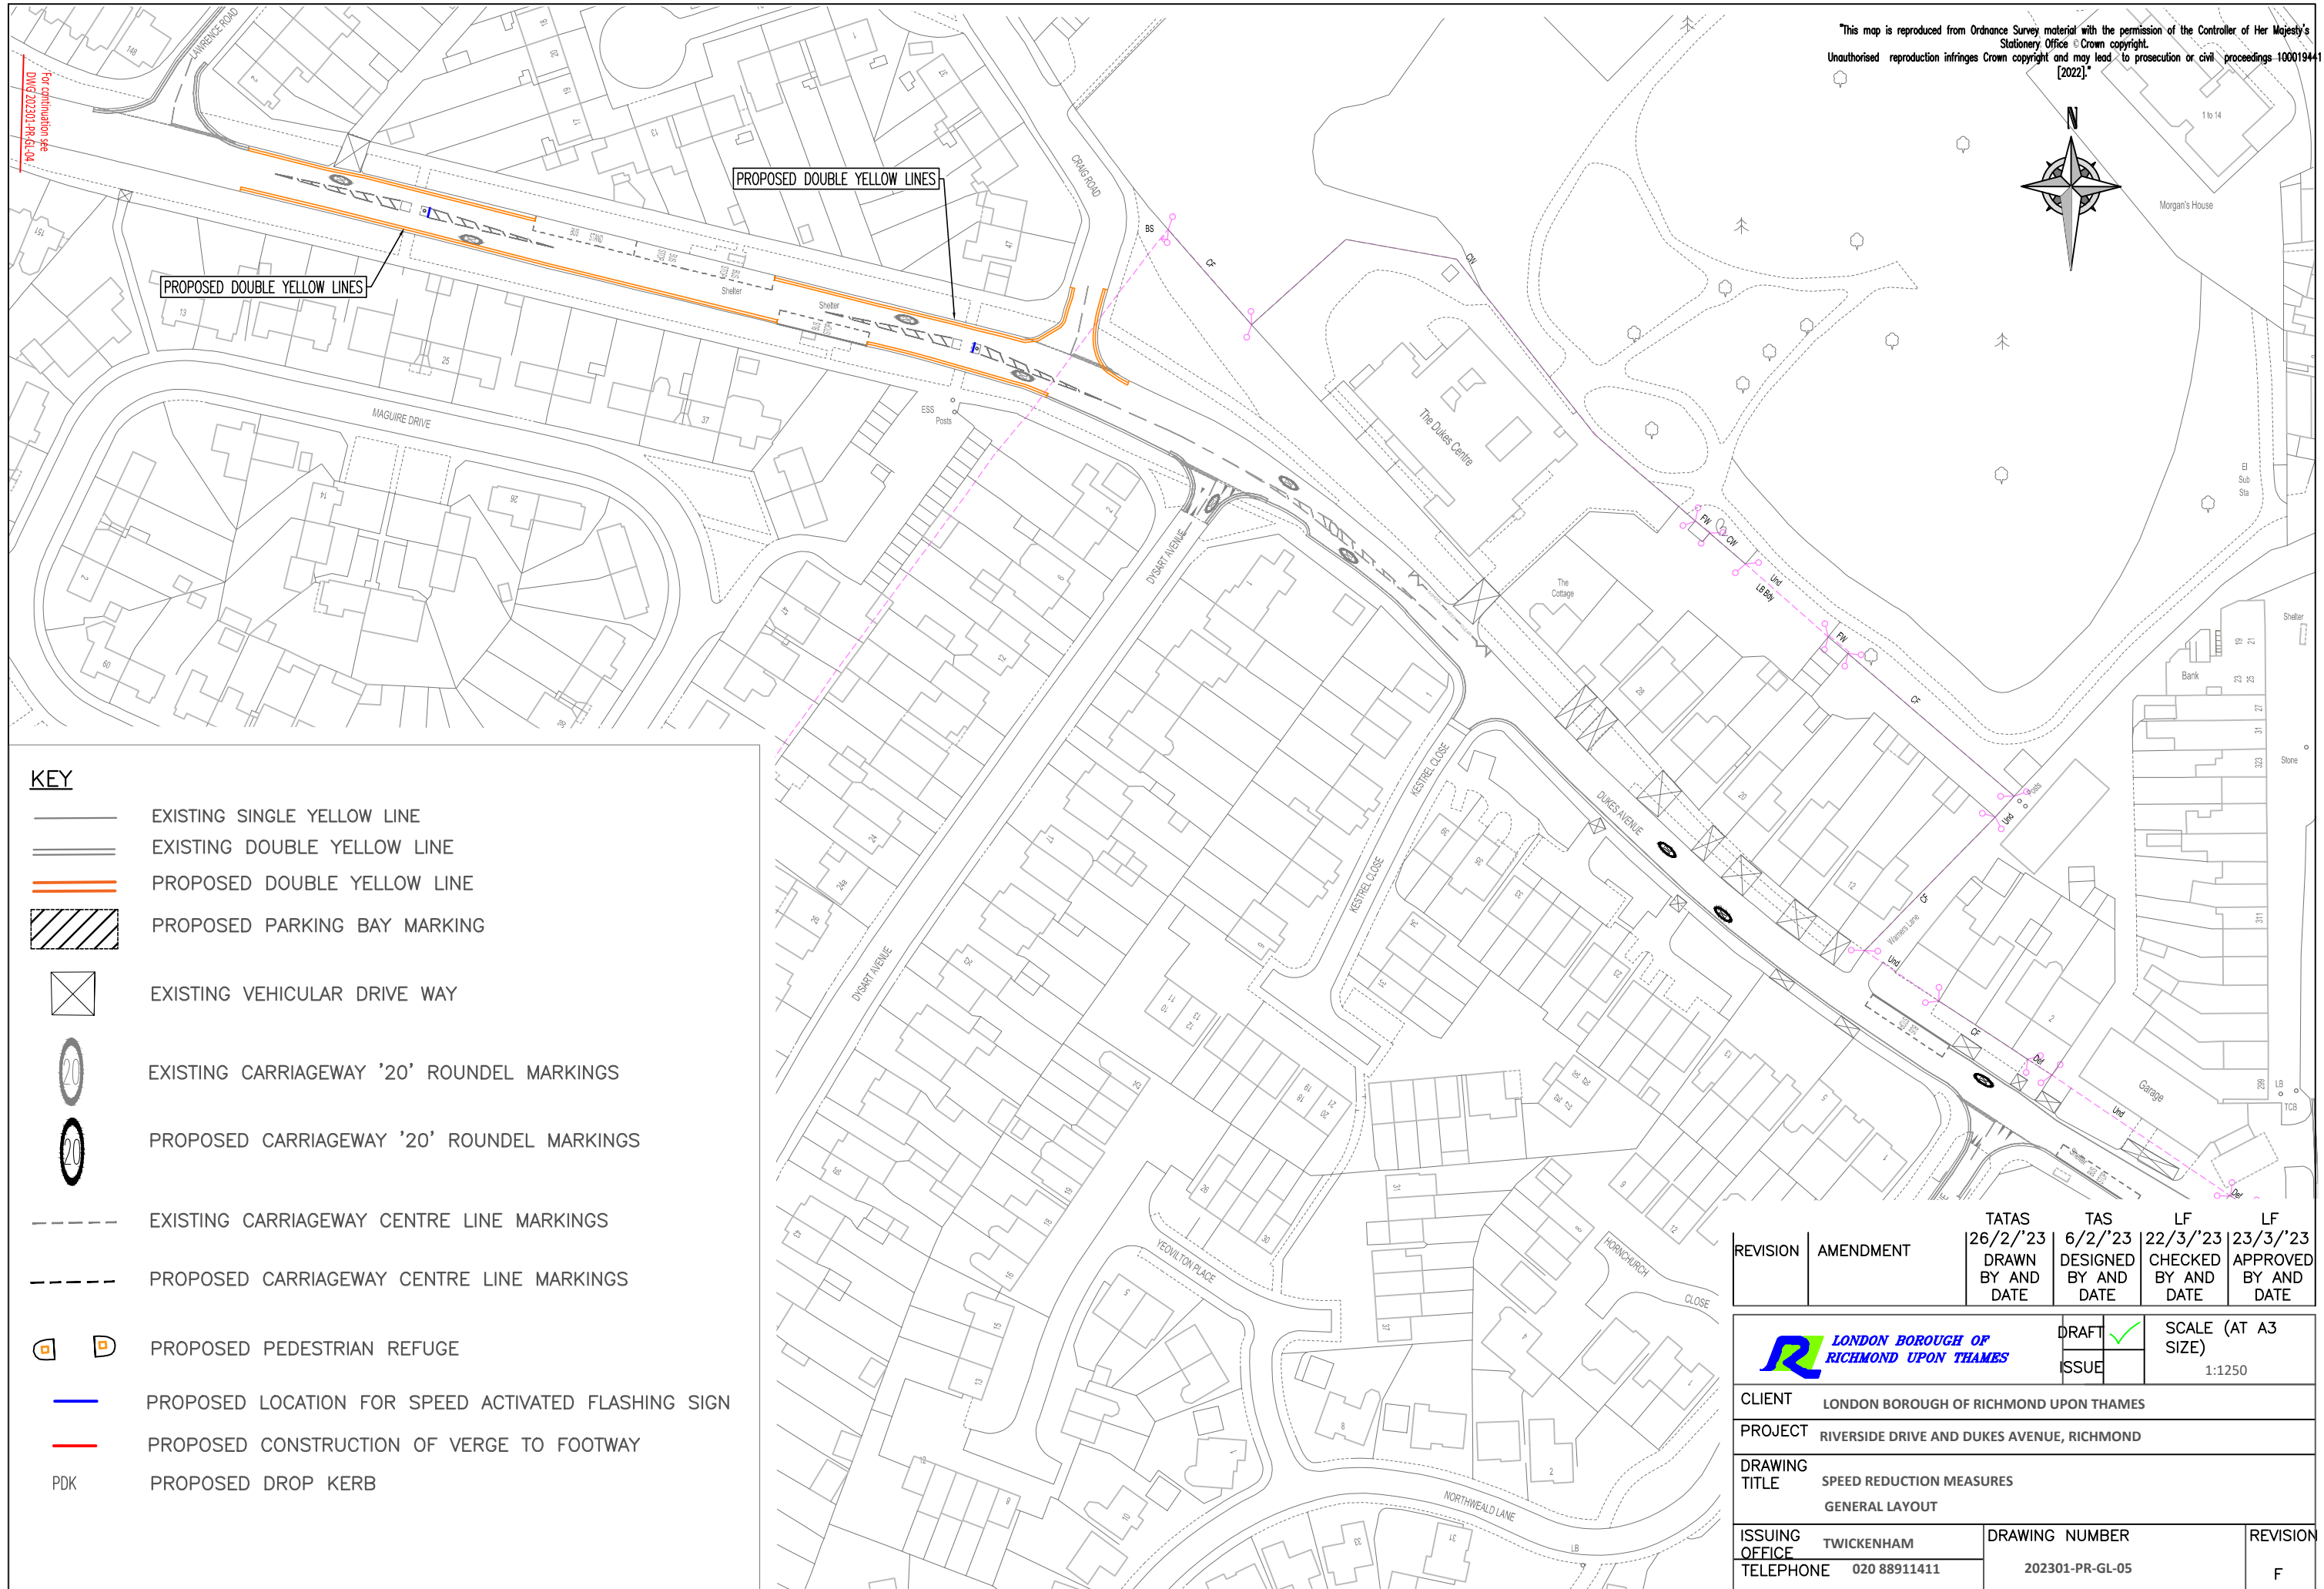


This map is reproduced from Ordnance Survey material with the permission of the Controller of Her Majesty's Stationery Office © Crown copyright. Unauthorised reproduction infringes Crown copyright and may lead to prosecution or civil proceedings 10001941 [2022].

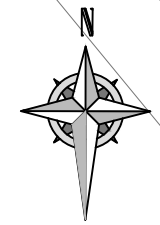

KEY

- EXISTING SINGLE YELLOW LINE
- EXISTING DOUBLE YELLOW LINE
- PROPOSED DOUBLE YELLOW LINE
- PROPOSED PARKING BAY MARKING
- EXISTING VEHICULAR DRIVE WAY
- EXISTING CARRIAGEWAY '20' ROUNDEL MARKINGS
- PROPOSED CARRIAGEWAY '20' ROUNDEL MARKINGS
- EXISTING CARRIAGEWAY CENTRE LINE MARKINGS
- PROPOSED CARRIAGEWAY CENTRE LINE MARKINGS
- PROPOSED PEDESTRIAN REFUGE
- PROPOSED LOCATION FOR SPEED ACTIVATED FLASHING SIGN
- PROPOSED CONSTRUCTION OF VERGE TO FOOTWAY
- PROPOSED DROP KERB

REVISION	AMENDMENT	TATAS 26/2/'23 DRAWN BY AND DATE	TAS 6/2/'23 DESIGNED BY AND DATE	LF 22/3/'23 CHECKED BY AND DATE	LF 23/3/'23 APPROVED BY AND DATE



DRAFT SCALE (AT A3 SIZE)
ISSUE 1:1250

CLIENT	LONDON BOROUGH OF RICHMOND UPON THAMES		
PROJECT	RIVERSIDE DRIVE AND DUKES AVENUE, RICHMOND		
DRAWING TITLE	SPEED REDUCTION MEASURES GENERAL LAYOUT		
ISSUING OFFICE	TWICKENHAM	DRAWING NUMBER	REVISION
TELEPHONE	020 88911411	202301-PR-GL-05	F