




SECTION 1

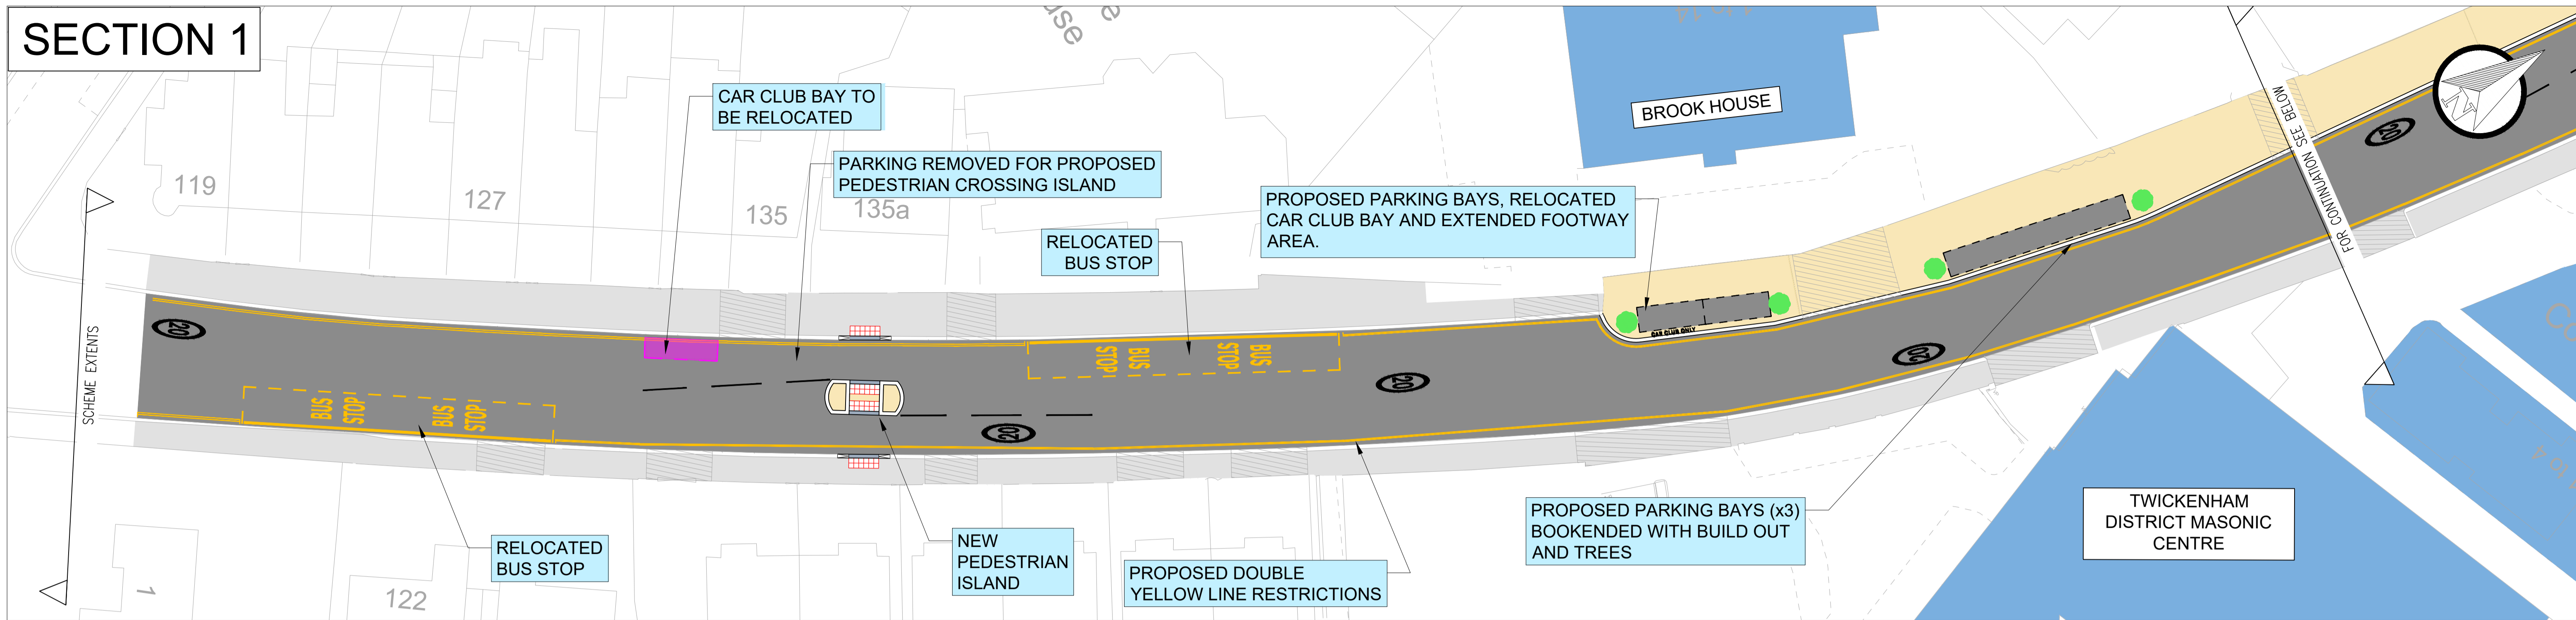

SECTION 2

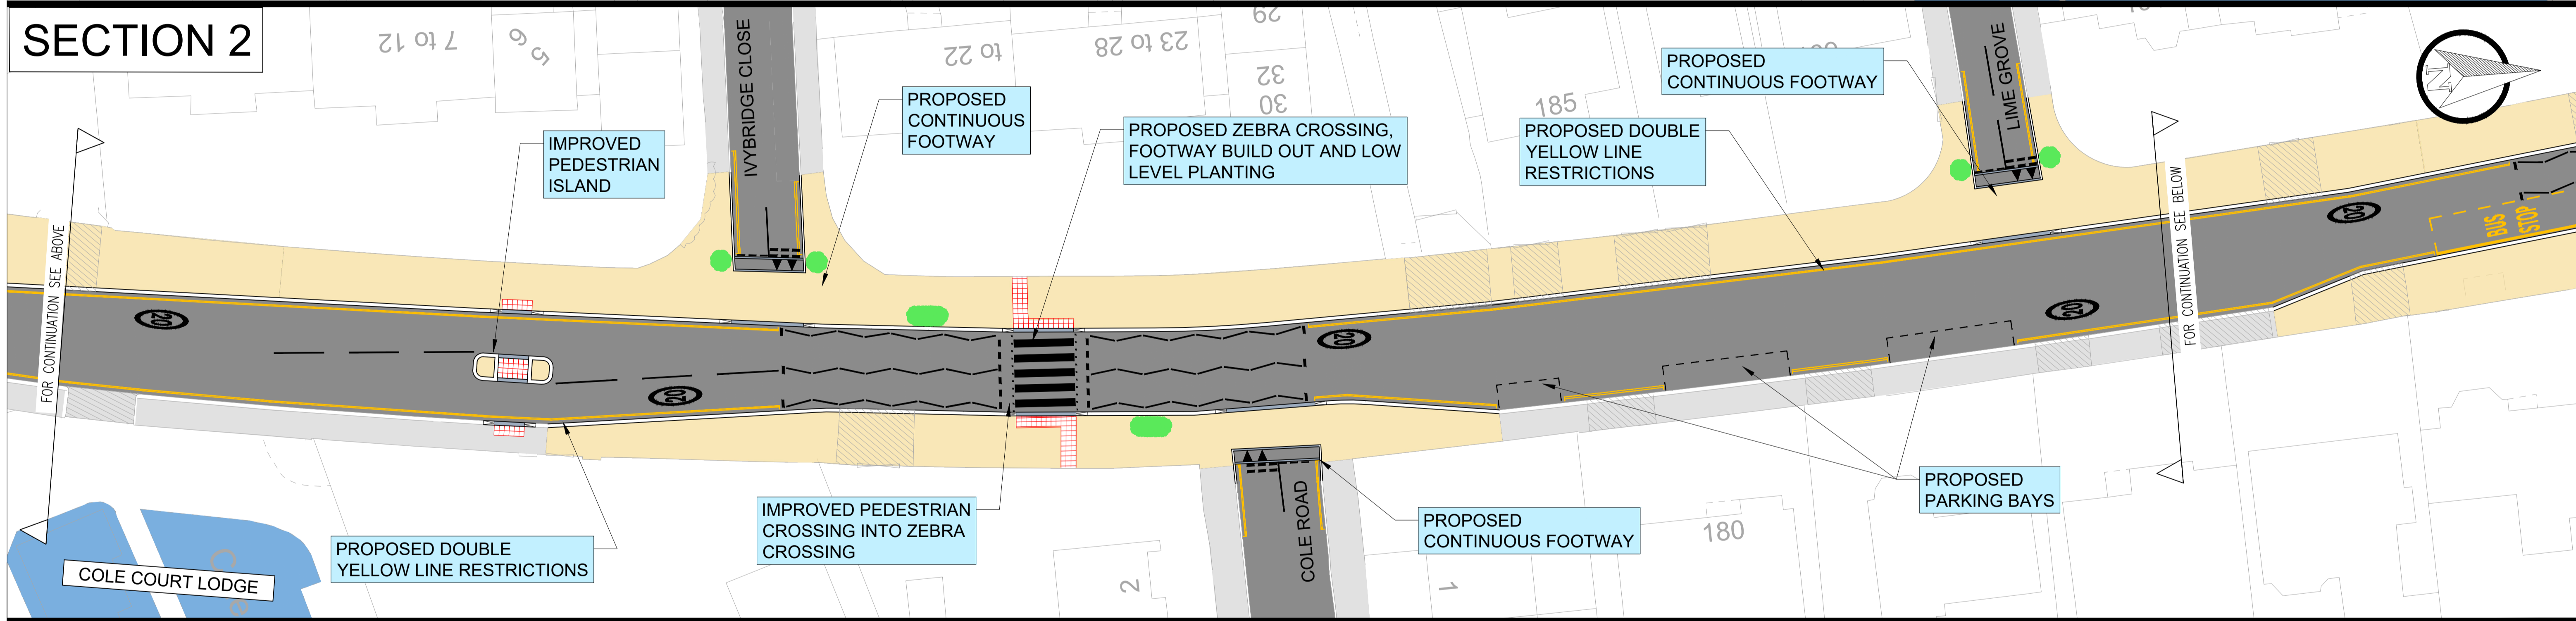

SECTION 3

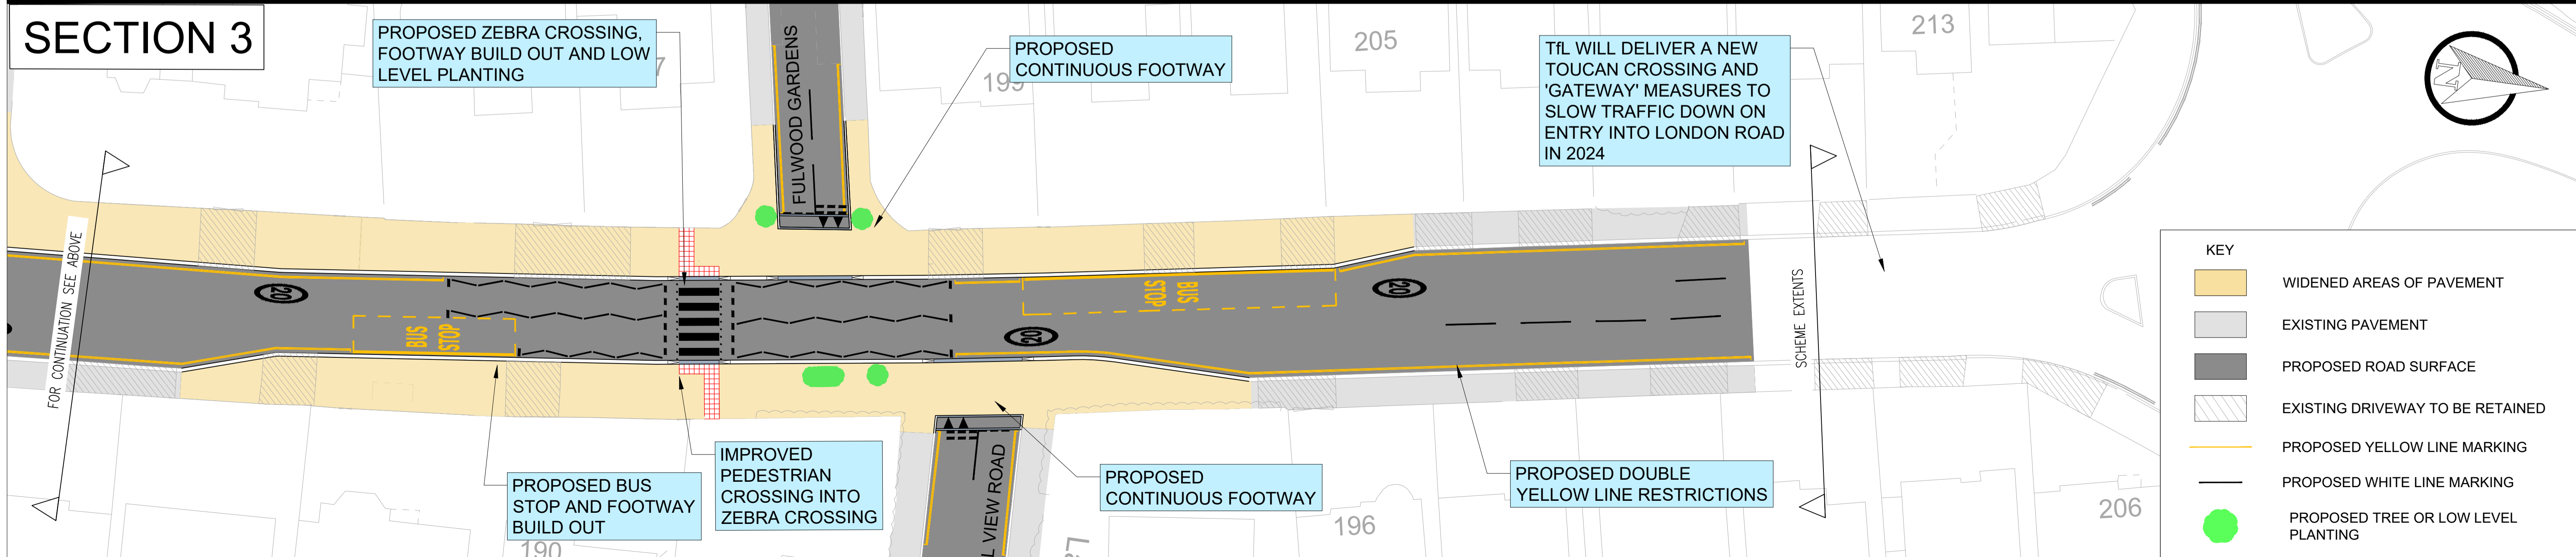

KEY

	WIDENED AREAS OF PAVEMENT
	EXISTING PAVEMENT
	PROPOSED ROAD SURFACE
	EXISTING DRIVEWAY TO BE RETAINED
	PROPOSED YELLOW LINE MARKING
	PROPOSED WHITE LINE MARKING
	PROPOSED TREE OR LOW LEVEL PLANTING