



SECTION 1

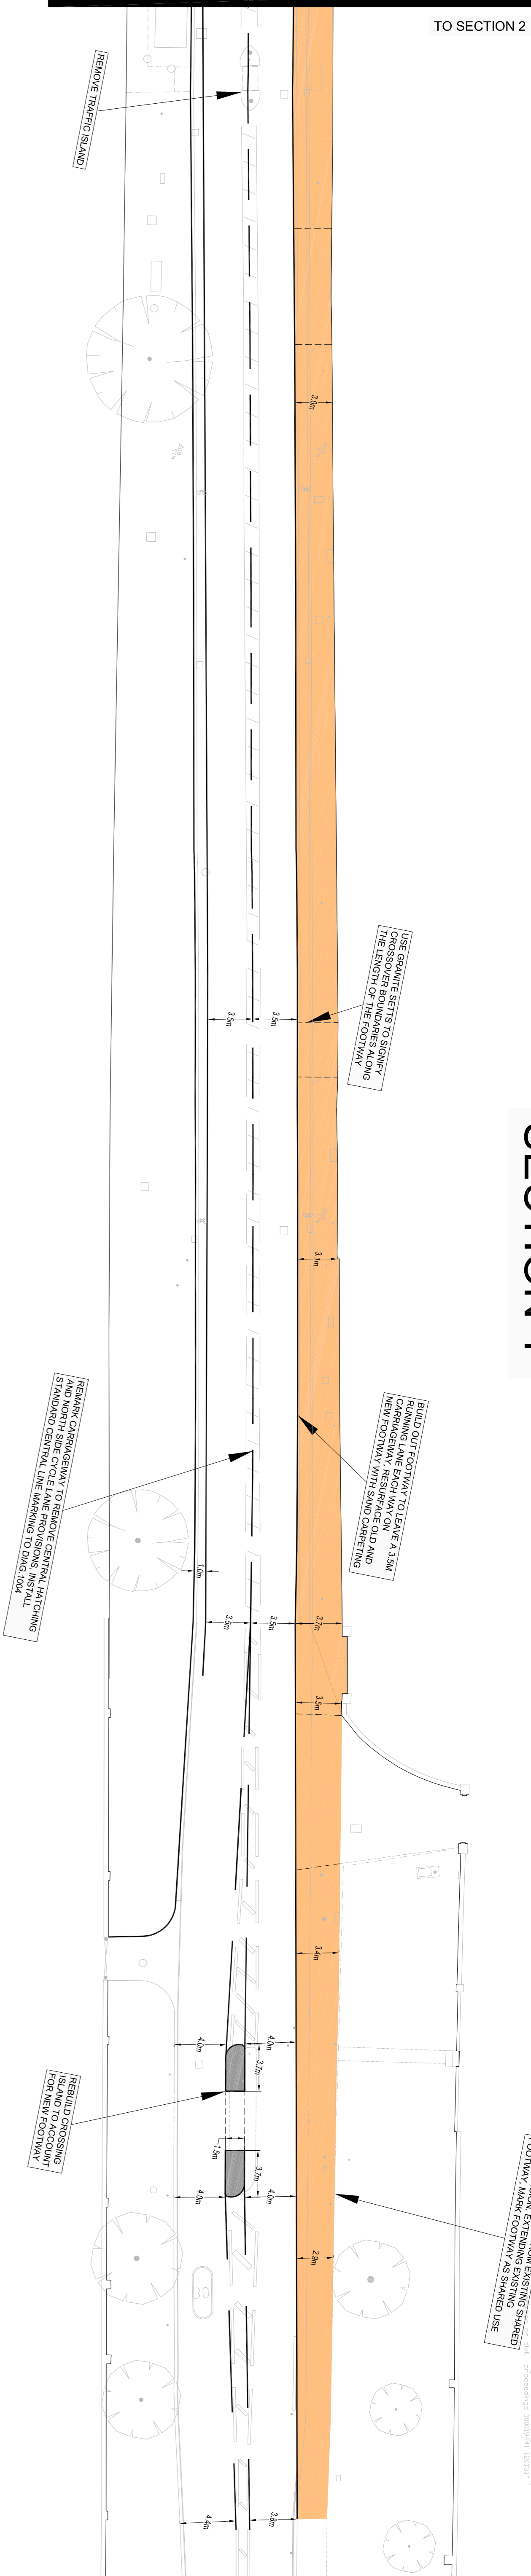




SECTION 2

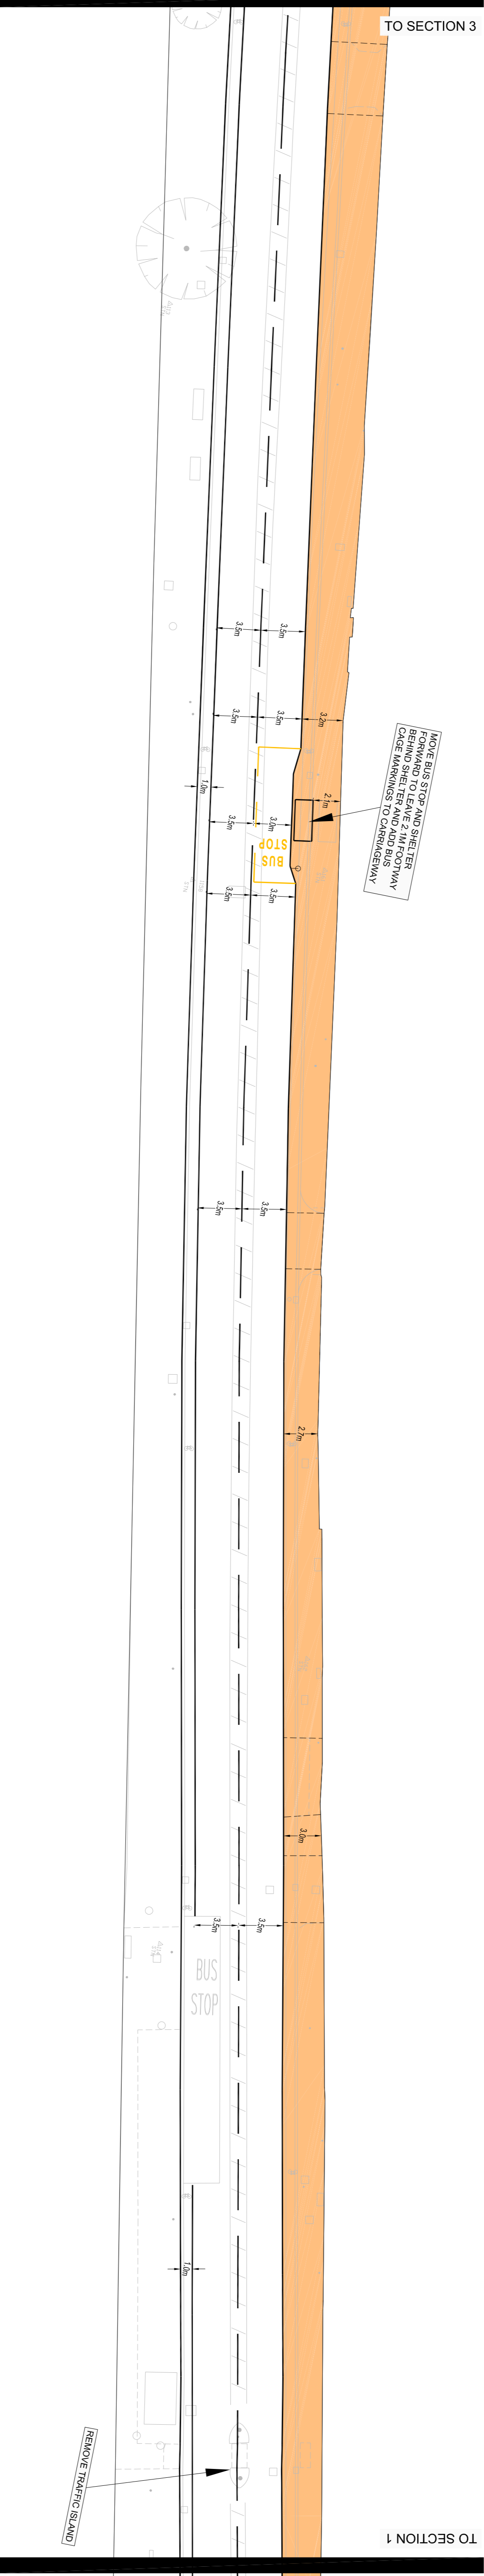

SECTION 3

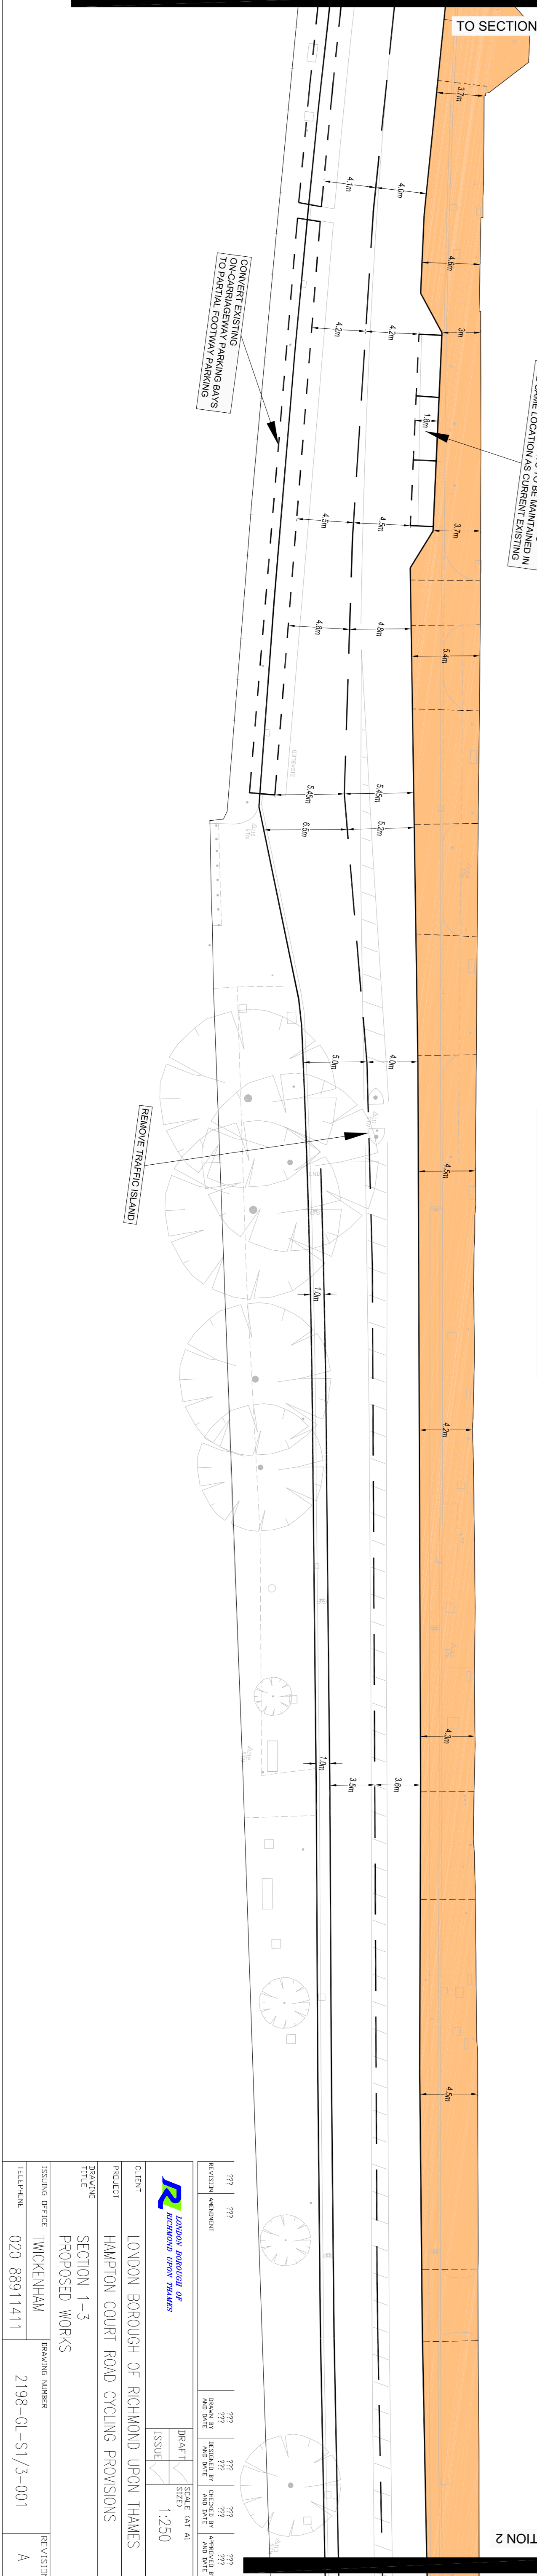

		LONDON BOROUGH OF RICHMOND UPON THAMES	
CLIENT		LONDON BOROUGH OF RICHMOND UPON THAMES	
PROJECT		HAMPTON COURT ROAD CYCLING PROVISIONS	
ISSUE		SECTION 1-3 PROPOSED WORKS	
ISSUING OFFICE		TWICKENHAM	
TELEPHONE		020 88911411	
SCALE		1:250	
PROJECT NUMBER		2198-CL-S1/3-001	
REVISION		A	