


SECTION 7


TO SECTION 8

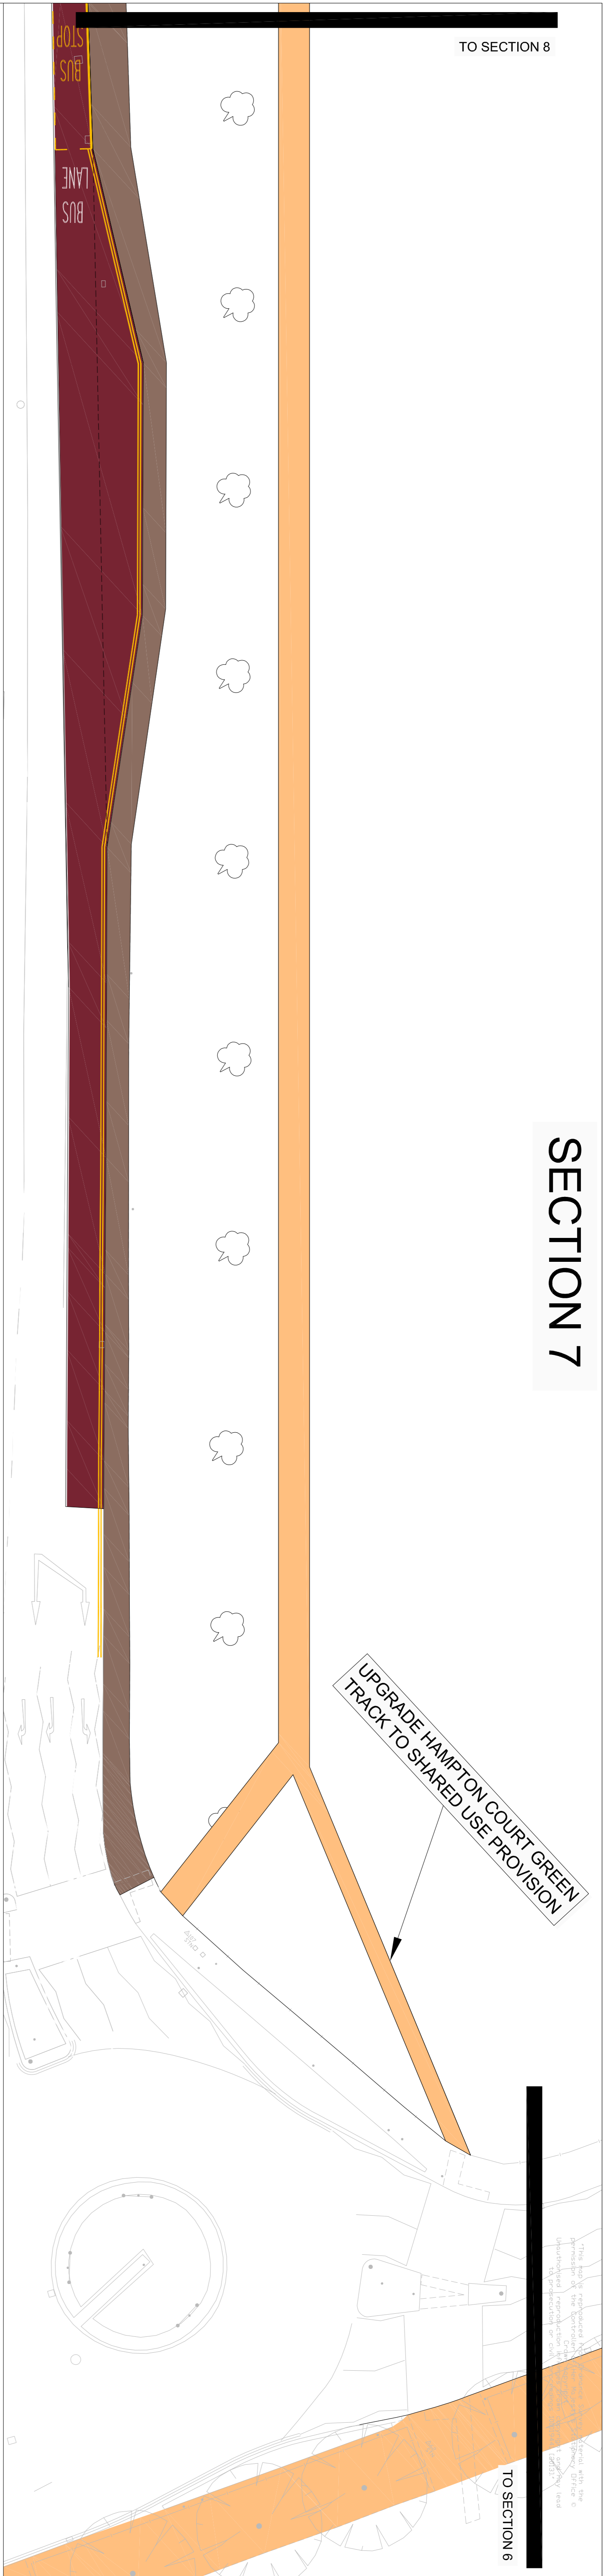

TO SECTION 6

SECTION 8


TO SECTION 9

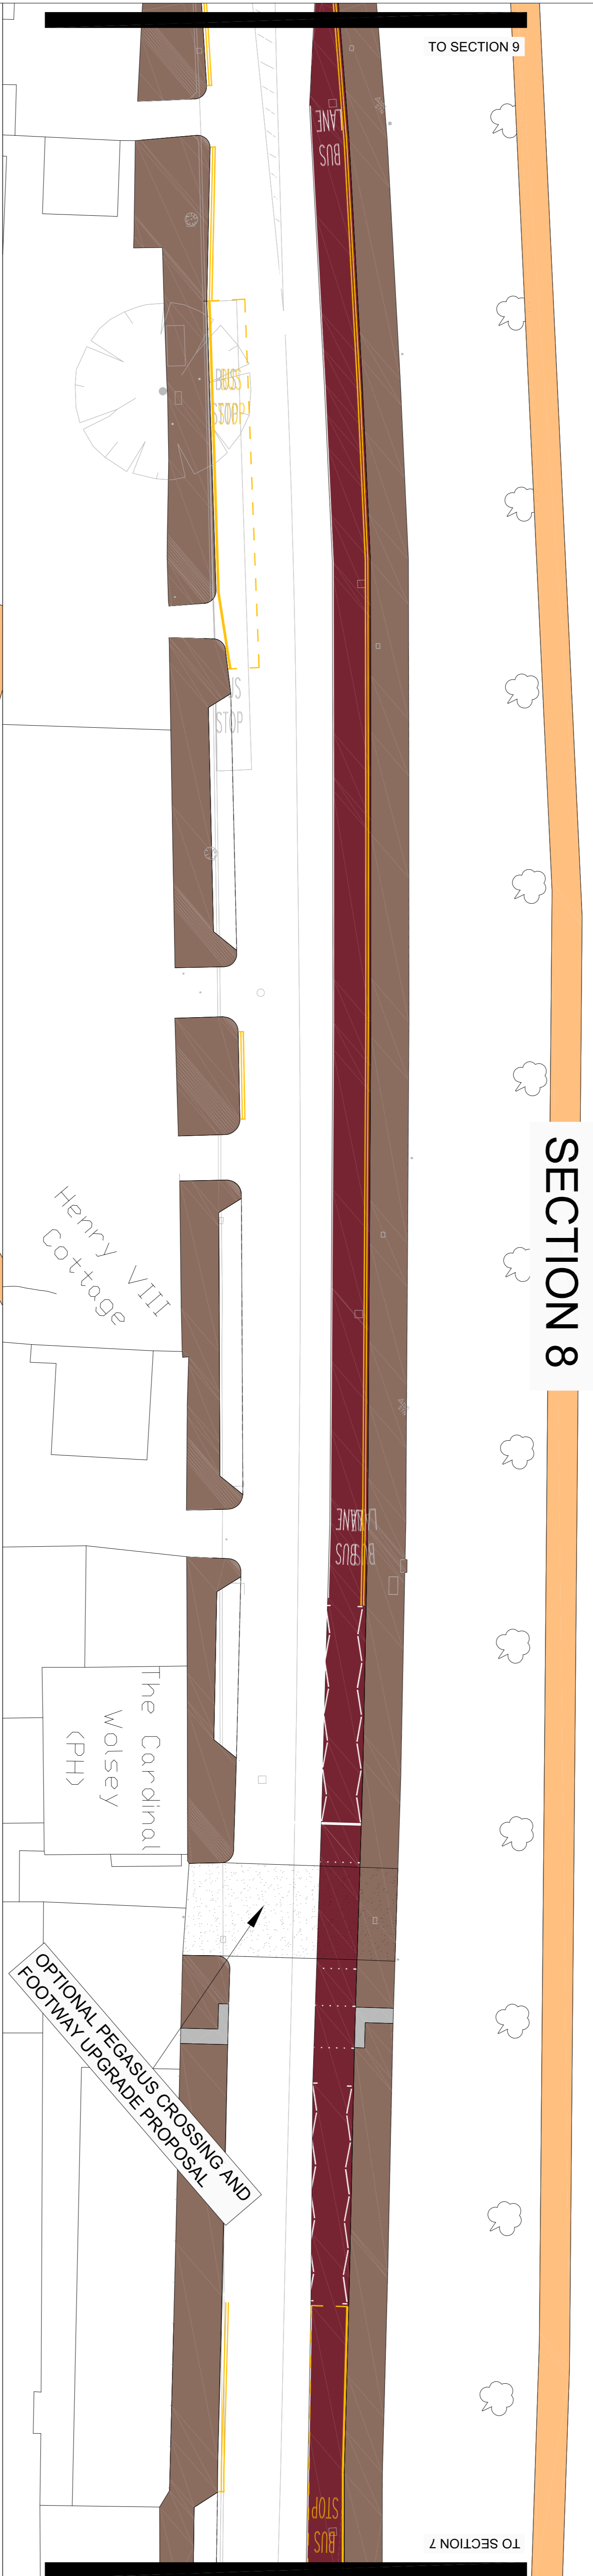

TO SECTION 7

SECTION 9

TO SECTION 8

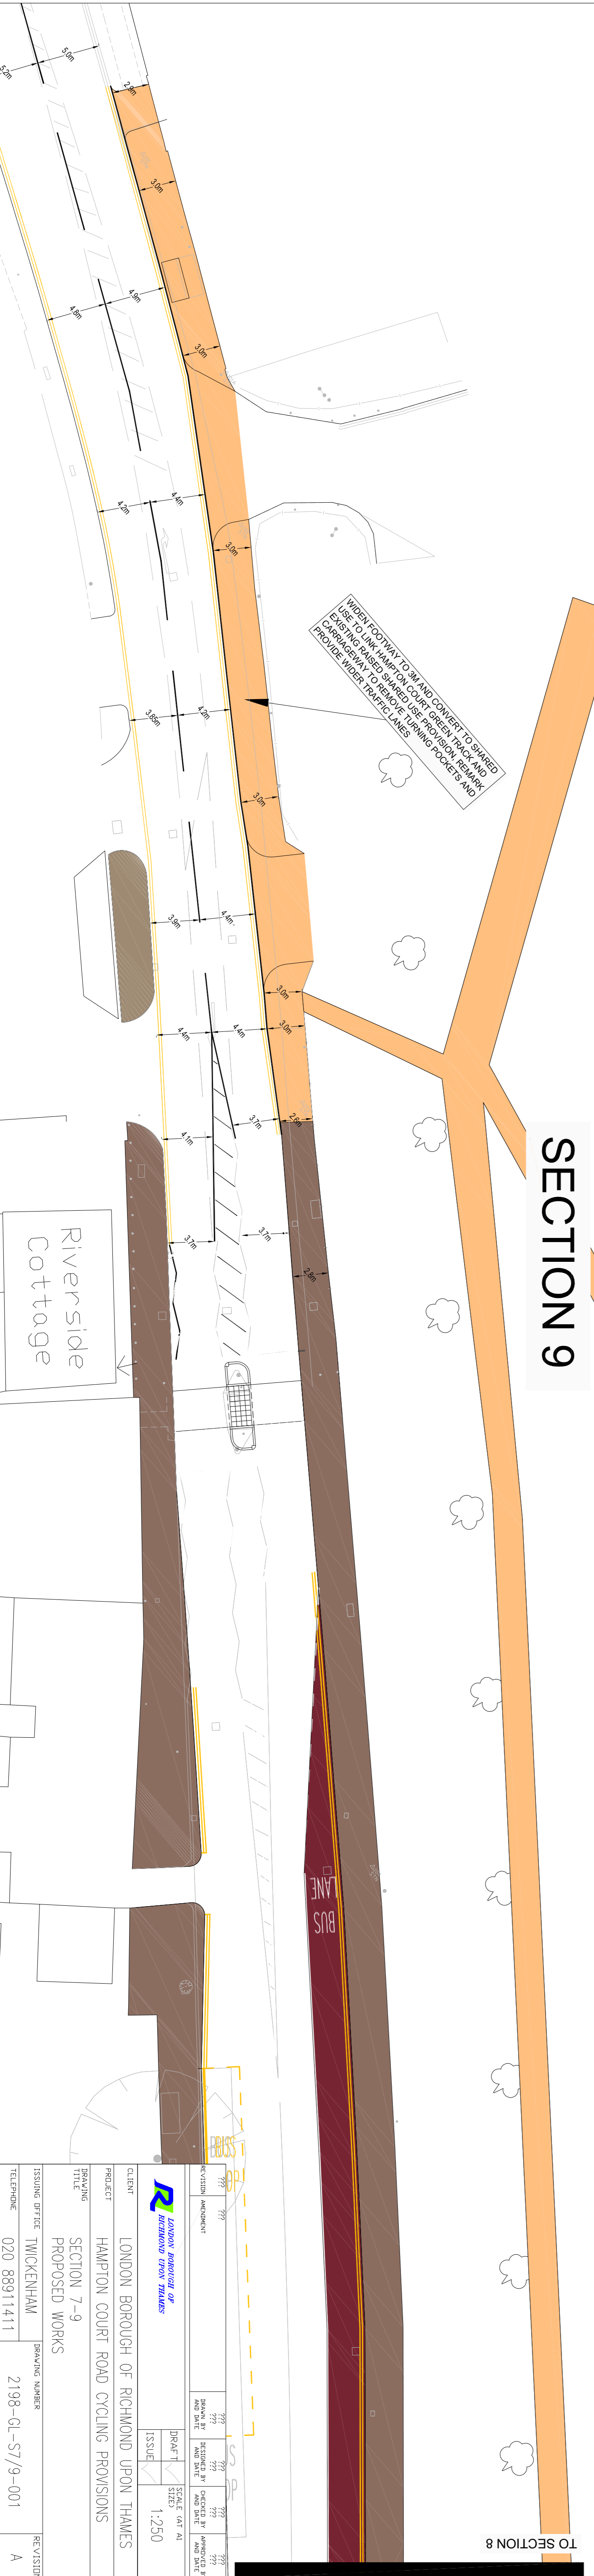

CLIENT	LONDON BOROUGH OF RICHMOND UPON THAMES
PROJECT	HAMPTON COURT ROAD CYCLING PROVISIONS
DRAWING TITLE	SECTION 7-9 PROPOSED WORKS
ISSUING OFFICE	TWICKENHAM
TELEPHONE	020 88911411
ISSUE	1:250
DATE	11/11/20
SCALE	AS SHOWN
REVISION	A