
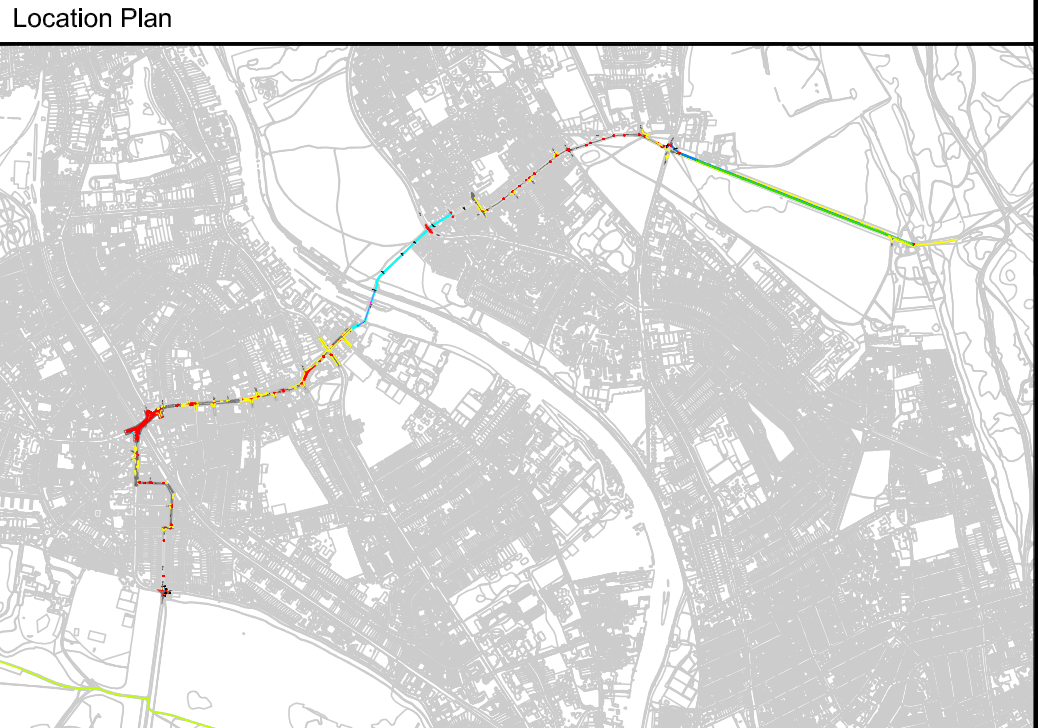


Overall Route Map

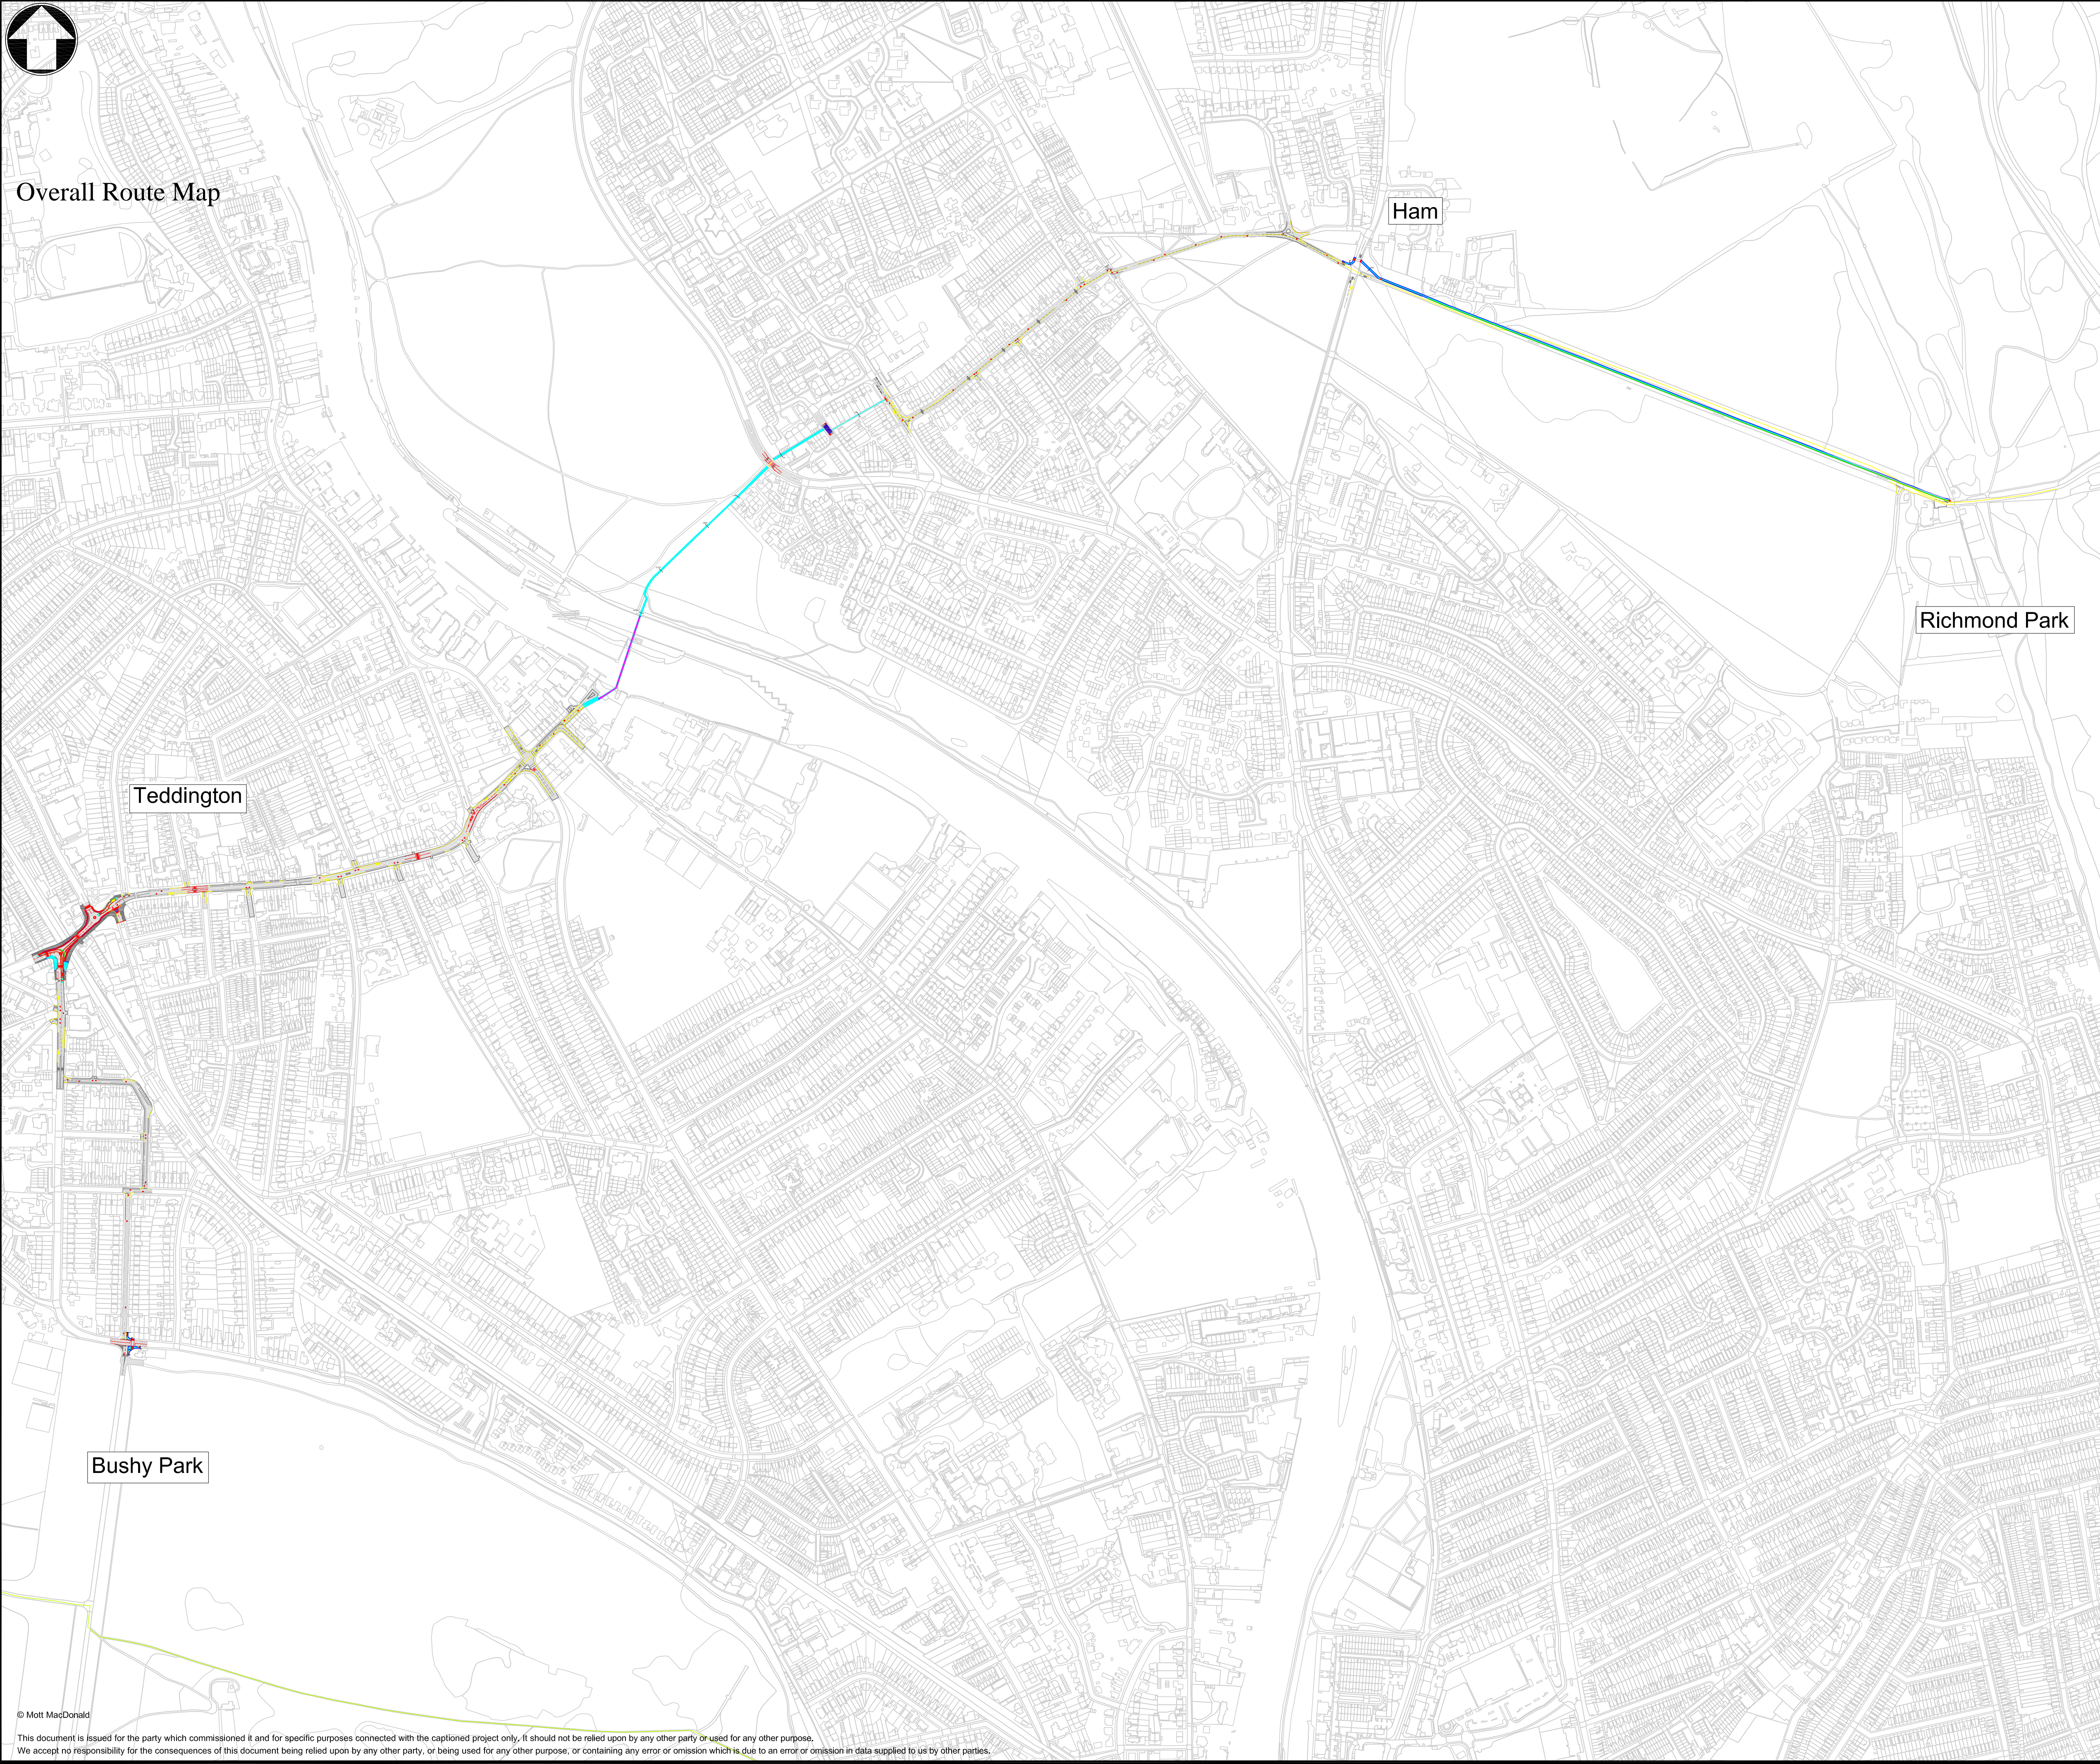

Key to symbols

Reference drawings

Rev	Date	Drawn	Description	Ch'k'd	App'd
P3	26/09/2016	FC/AS	Comments From TfL Design Review	RR	RR
P2	25/08/2016	FC/AS	Comments From Pre Sponsor's Review	RR	RR
P1	18/08/2016	FC/AS	Feasibility design for review	RR	RR

M

MOTT
MACDONALD


Mott MacDonald House
8-10 Sydenham Road
Croydon, CR0 2EE
United Kingdom
T +44 (0)20 8774 2000
F +44 (0)20 8681 5706
W www.mottmac.com

Client

Title



Proposed Quietway Route 1
Feasibility Design
Route overview

Designed	FC / AS	Eng check	RR	
Drawn	FC / AS	Coordination		
Dwg check	RR	Approved		
Scale at A1	NTS	Status	PRE	Rev
				P3
Drawing Number	MMD-362047-C-DR-01-XX-0001			

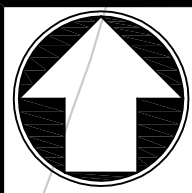

Refer to drawing MMD-362047-C-DR-01-XX-003

Ham Gate Avenue (junction with Church Road)- Drawing Sheet 1

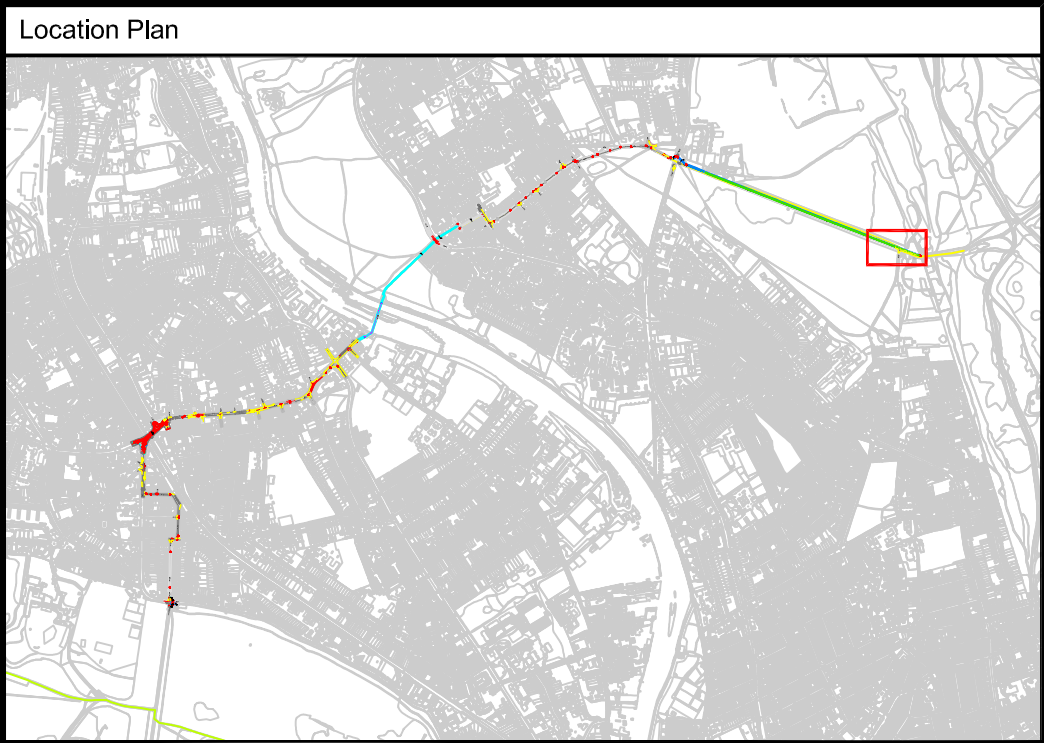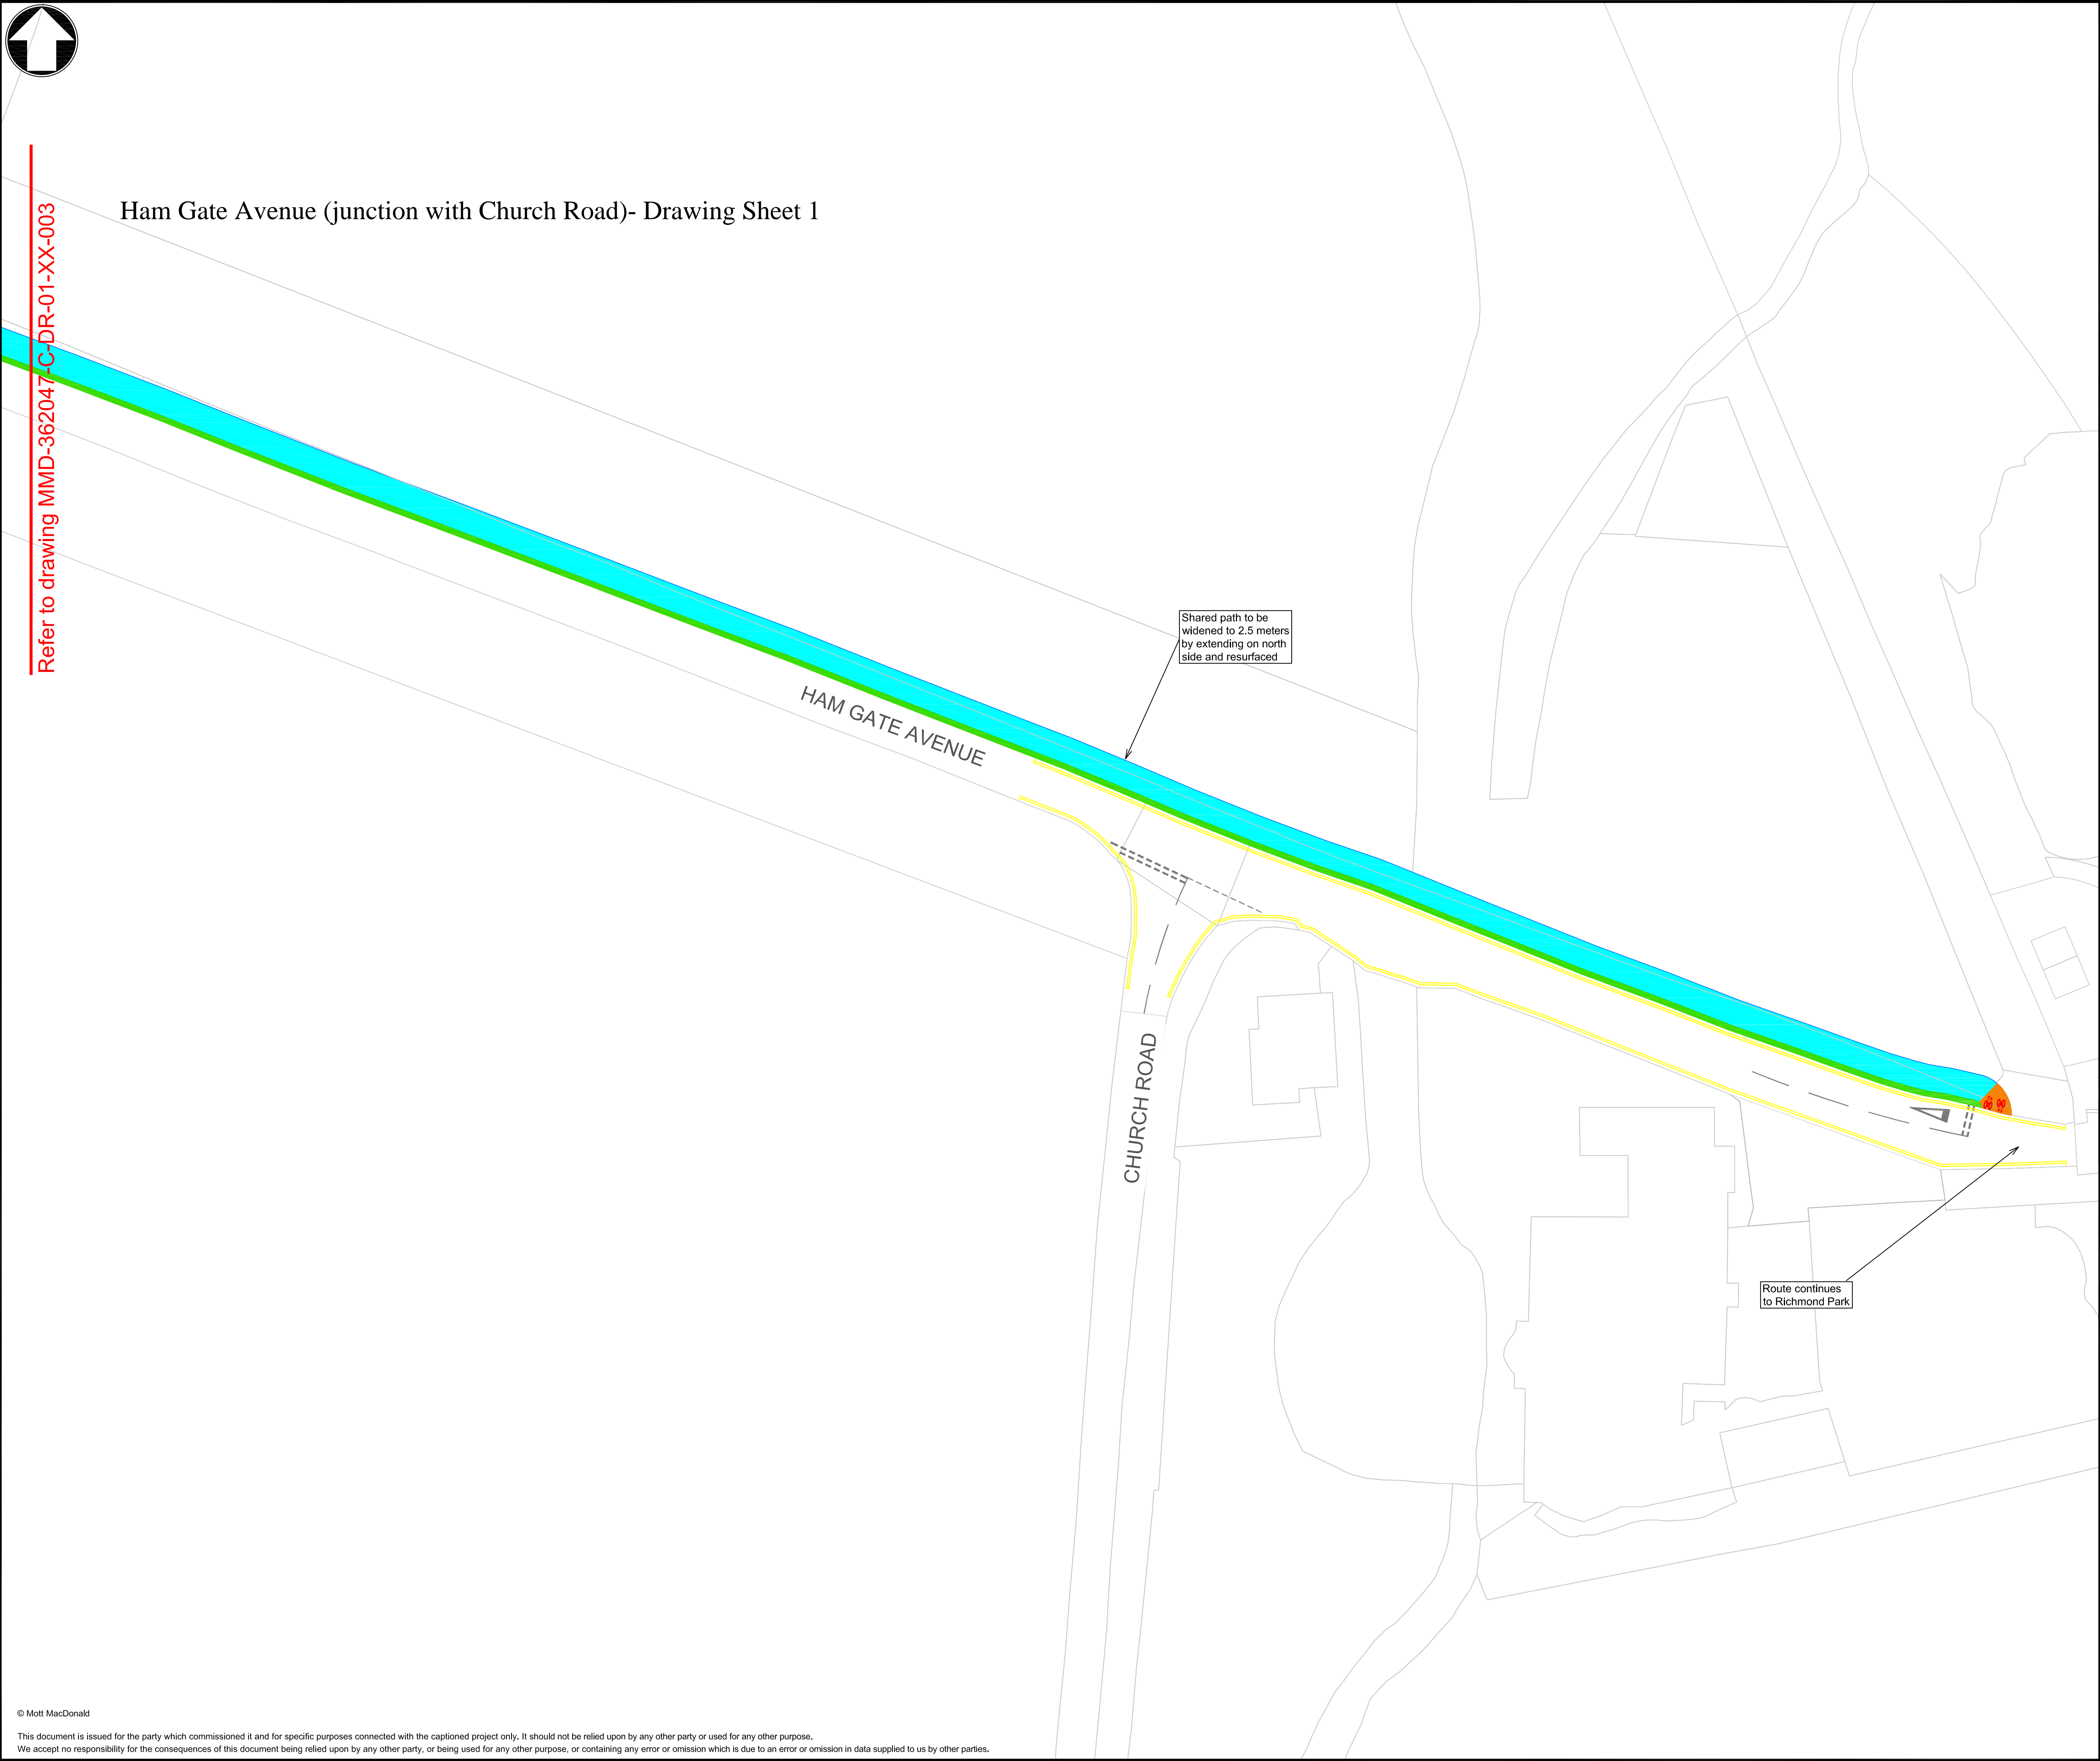

Key to symbols	
	Cyclists on carriageway section
	Modified footway
	Cyclist / Pedestrian shared path
	Cyclist dismount section
	Cycle lane
	Cycle drop kerb
	Proposed build out
	Proposed raised table
	Grass verge
	Tactile surface
	Existing road markings
	Proposed road markings
	Existing parking restrictions
	Proposed parking restrictions
	Existing parking bays
	Existing Bus Stop / Stand
	Existing speed Cushion
	Existing traffic / pedestrian island
	Proposed traffic / pedestrian island

Reference drawings					
P3	26/09/2016	FC/AS	Comments From TfL Design Review	RR	RR
P2	25/08/2016	FC/AS	Comments From Pre Sponsor's Review	RR	RR
P1	18/08/2016	FC/AS	Feasibility design for review	RR	RR
Rev	Date	Drawn	Description	Ch'k'd	App'd

M

M

MOTT
MACDONALD

Mott MacDonald House
8-10 Sydenham Road
Croydon, CR0 2EE
United Kingdom
T +44 (0)20 8774 2000
F +44 (0)20 8681 5706
W www.mottmac.com


Client

Title

Proposed Quietway Route 1
Feasibility Design


Sheet 1 of 15

Designed	FC / AS		Eng check	RR				
Drawn	FC / AS		Coordination					
Dwg check	RR		Approved					
Scale at A1		Status	Rev					
NTS		PRE	P3					
Drawing Number								
MMD-362047-C-DR-01-XX-0002								

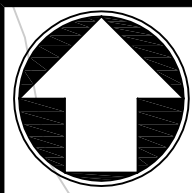


Ham Gate Avenue - Drawing Sheet 2

Refer to drawing MMD-362047-C-DR-01-XX-0004

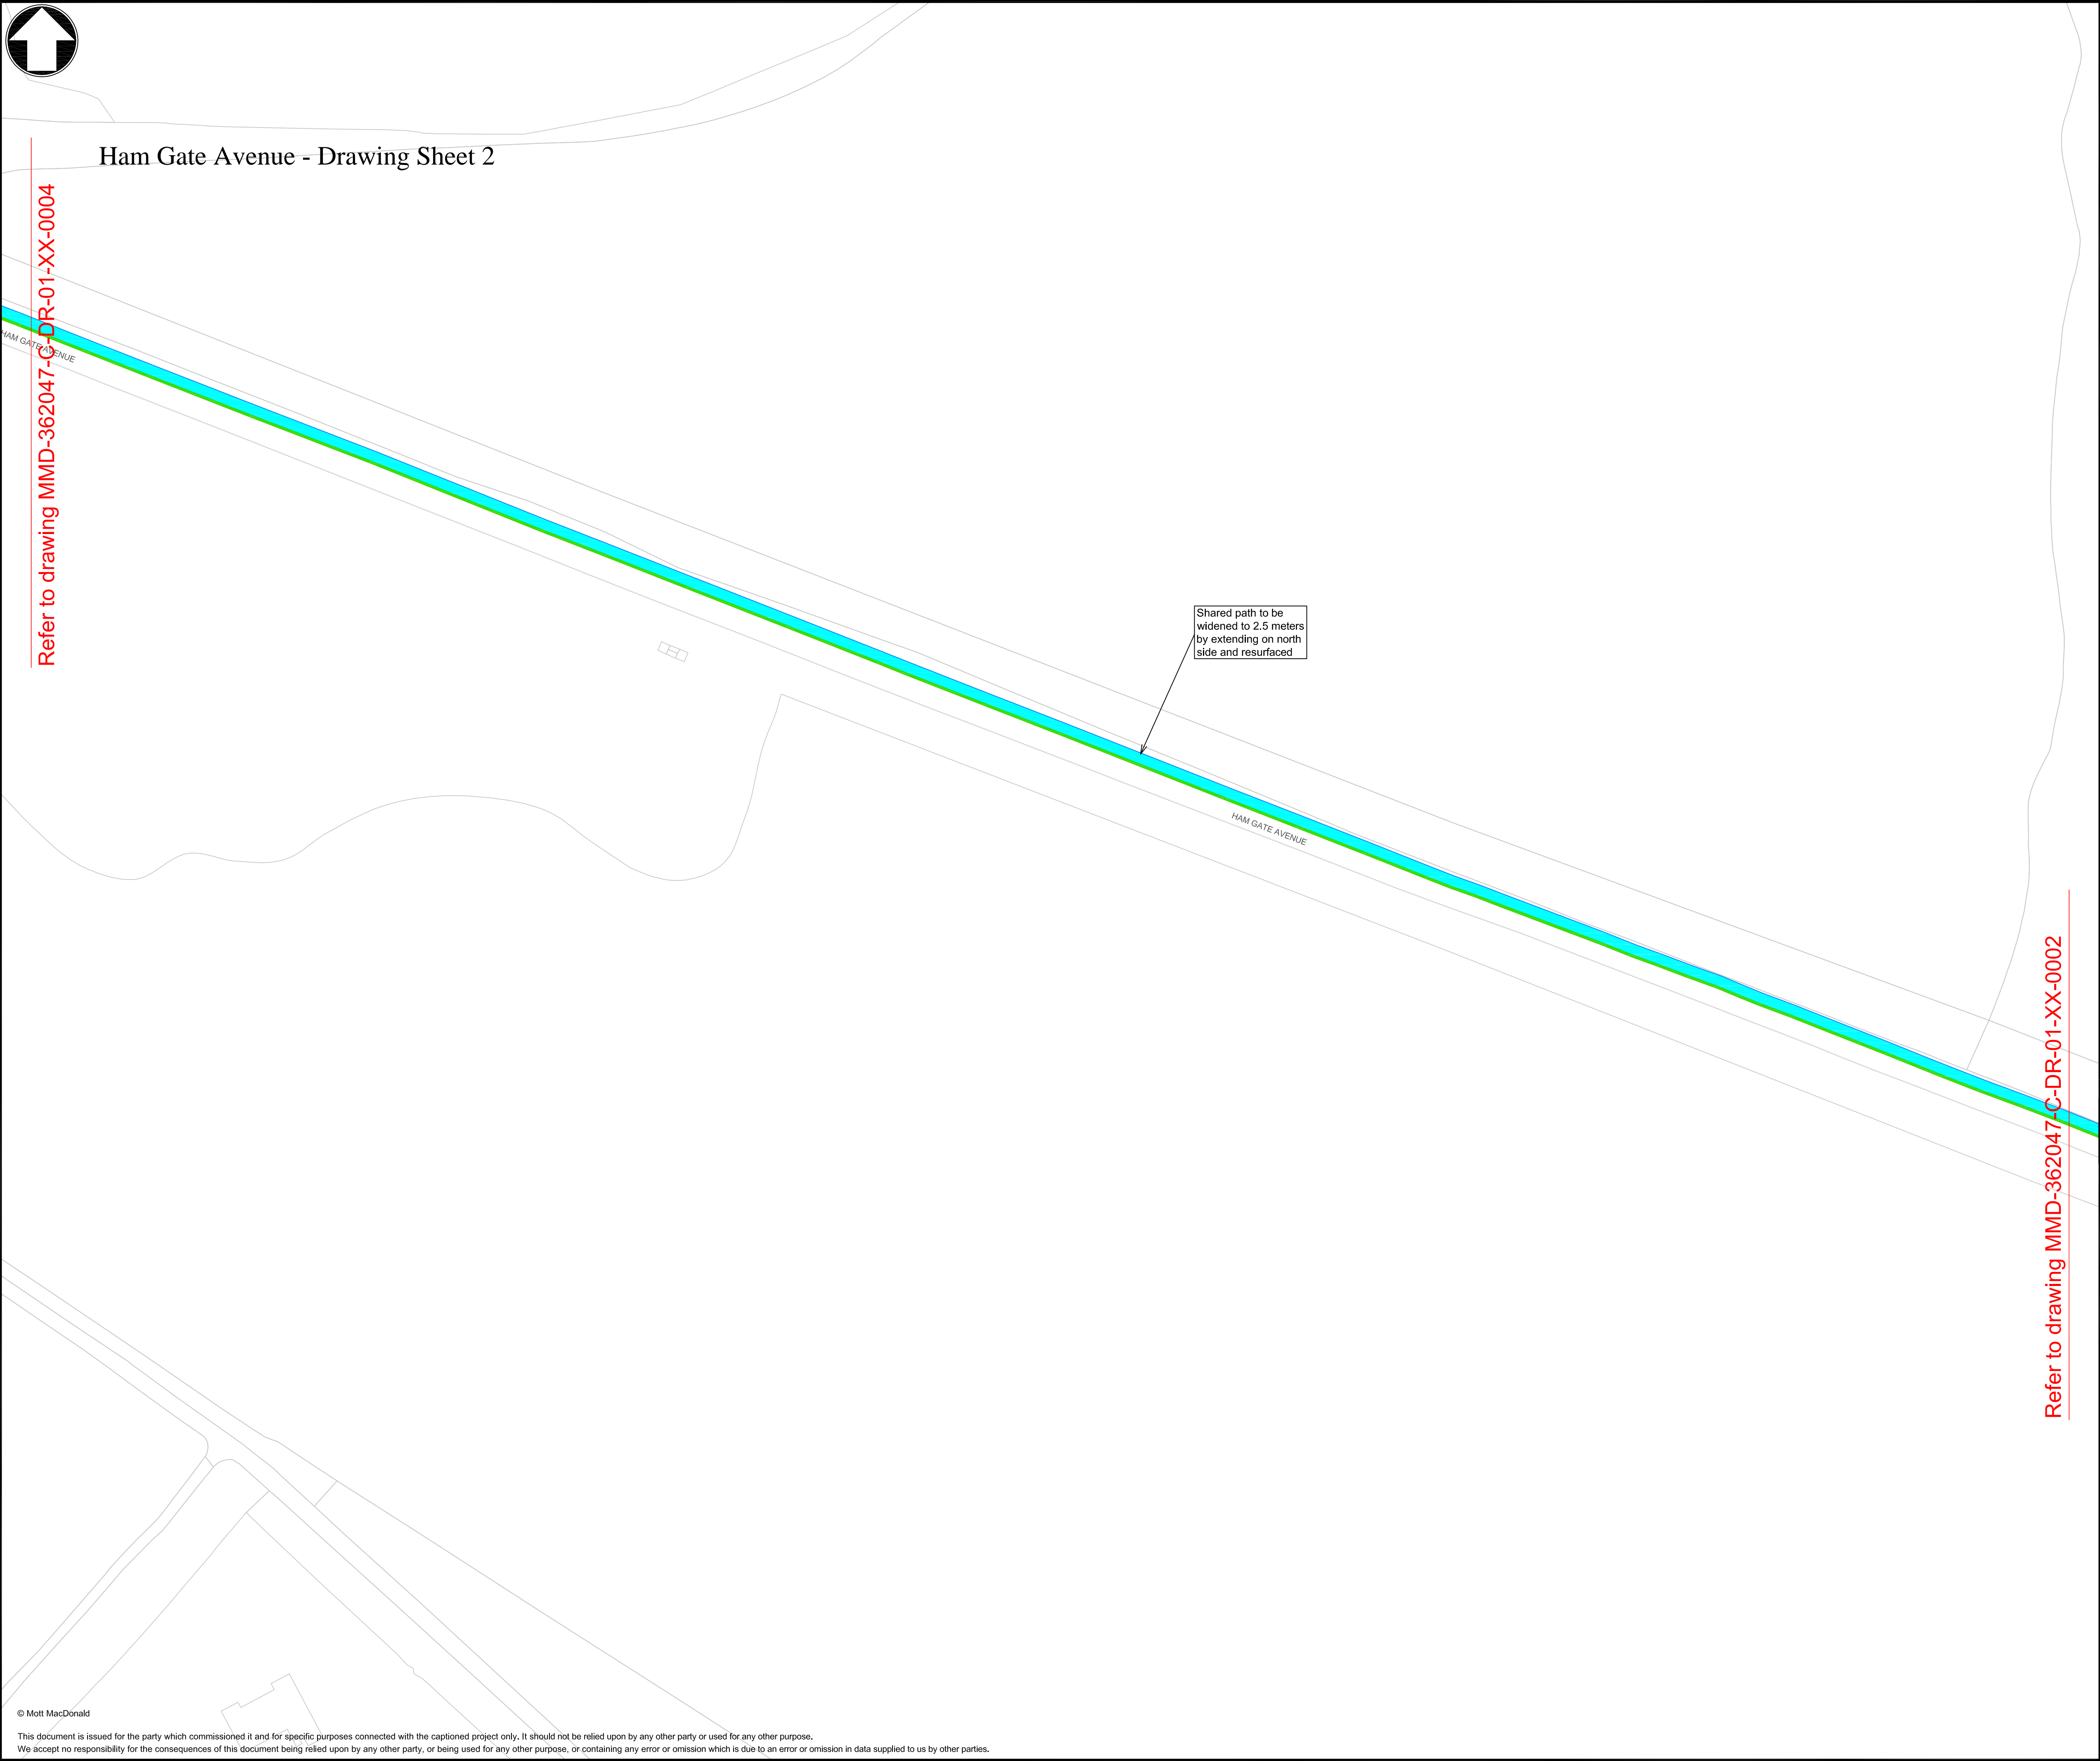

Refer to drawing MMD-362047-C-DR-01-XX-0002

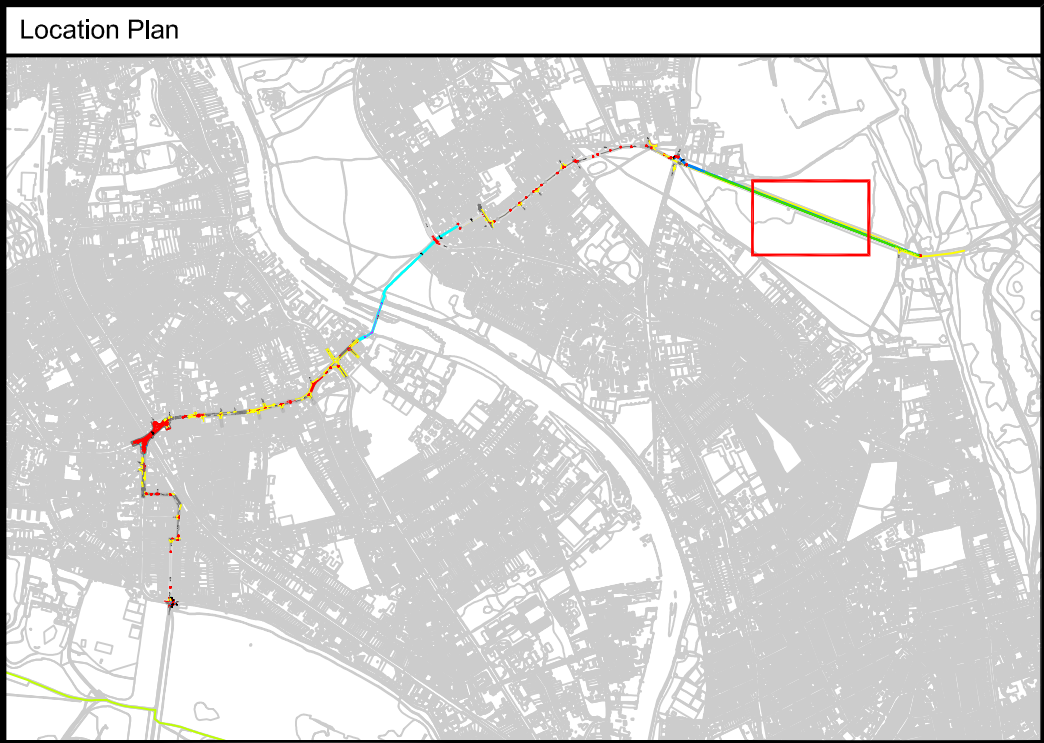

Key to symbols	
	Cyclists on carriageway section
	Modified footway
	Cyclist / Pedestrian shared path
	Cyclist dismount section
	Cycle lane
	Cycle drop kerb
	Proposed build out
	Proposed raised table
	Grass verge
	Tactile surface
	Existing road markings
	Proposed road markings
	Existing parking restrictions
	Proposed parking restrictions
	Existing parking bays
	Existing Bus Stop / Stand
	Existing speed Cushion
	Existing traffic / pedestrian island
	Proposed traffic / pedestrian island

Reference drawings					
P3	26/09/2016	FC/AS	Comments From TfL Design Review	RR	RR
P2	25/08/2016	FC/AS	Comments From Pre Sponsor's Review	RR	RR
P1	18/08/2016	FC/AS	Feasibility design for review	RR	RR
Rev	Date	Drawn	Description	Ch'k'd	App'd

M

MOTT
MACDONALD

Mott MacDonald House
8-10 Sydenham Road
Croydon, CR0 2EE
United Kingdom
T +44 (0)20 8774 2000
F +44 (0)20 8681 5706
W www.mottmac.com


Client

Title



Proposed Quietway Route 1
Feasibility Design

Sheet 2 of 15

Designed	FC / AS	Eng check	RR	
Drawn	FC / AS	Coordination		
Dwg check	RR	Approved		
Scale at A1		Status	Rev	
NTS		PRE	P3	
Drawing Number				
MMD-362047-C-DR-01-XX-0003				

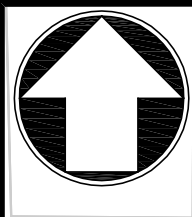

Ham Gate Avenue (junction Ham Common and Petersham Road) - Drawing Sheet 3

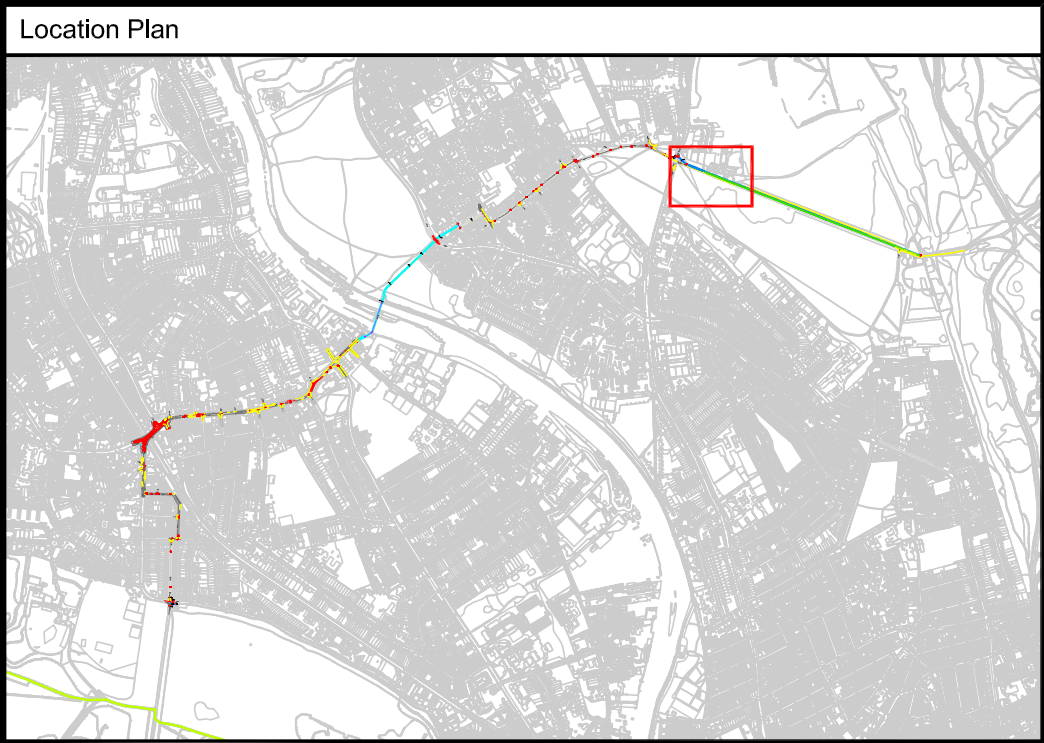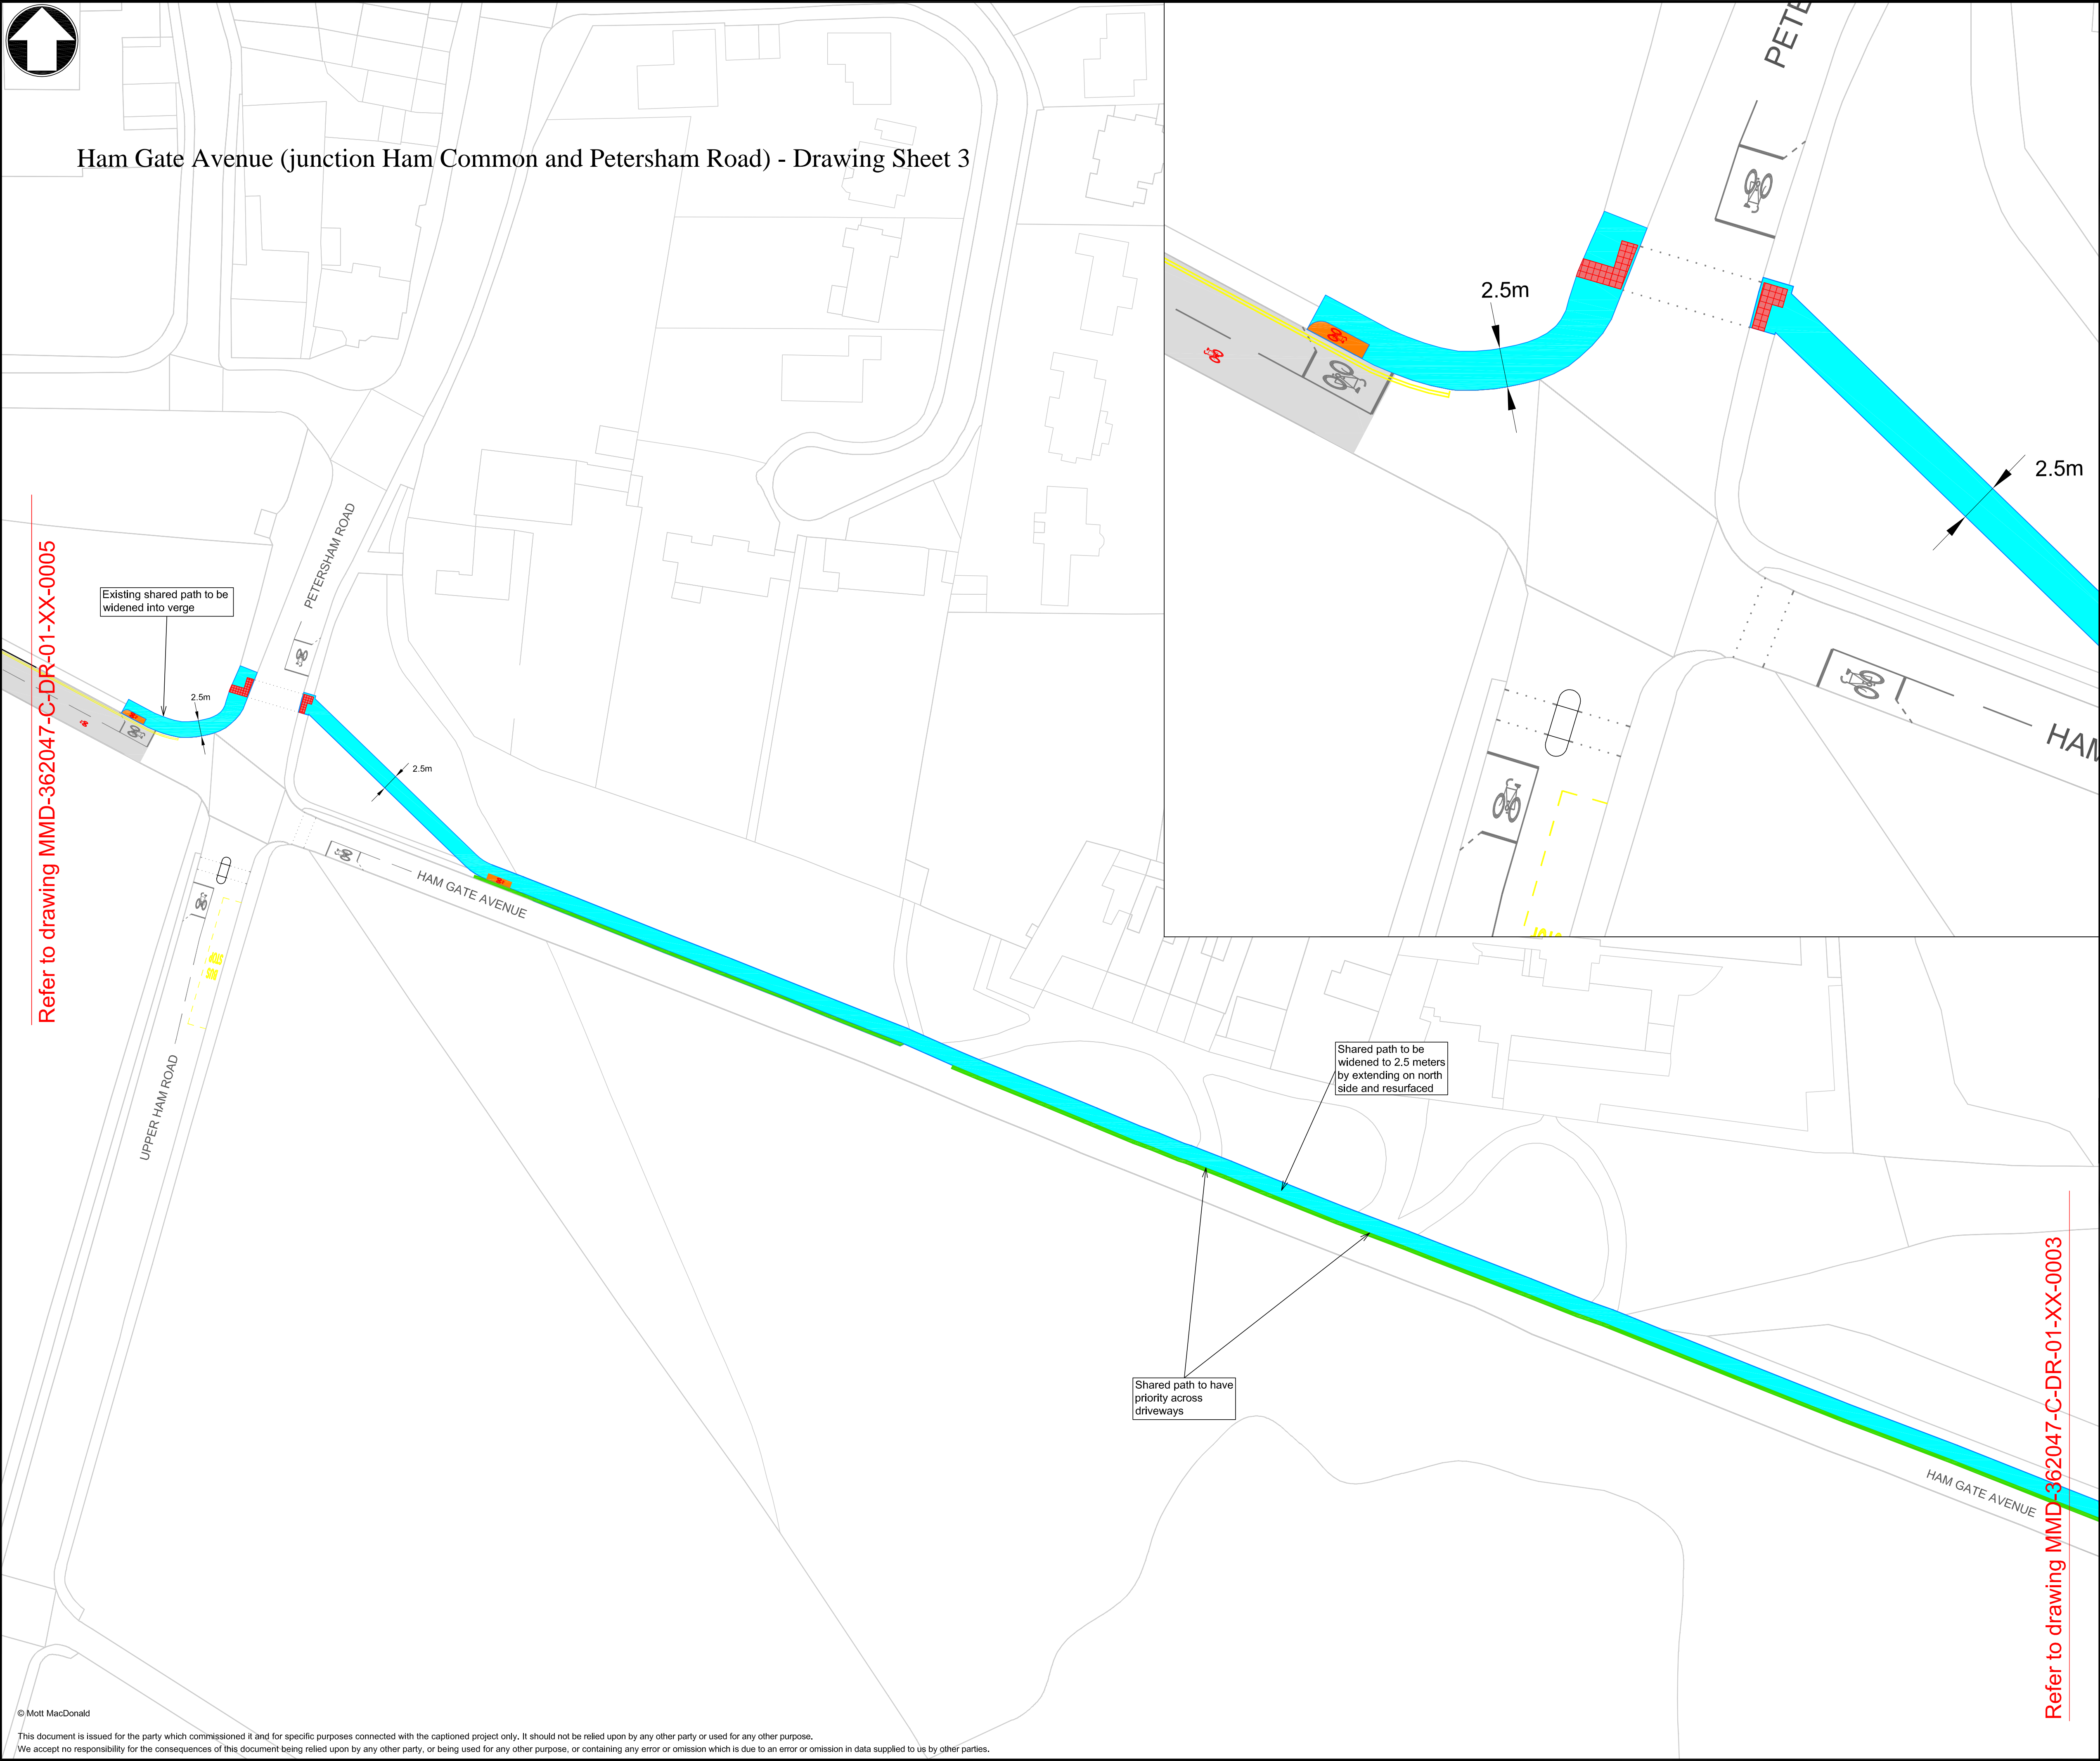

Key to symbols	
	Cyclists on carriageway section
	Modified footway
	Cyclist / Pedestrian shared path
	Cyclist dismount section
	Cycle lane
	Cycle drop kerb
	Proposed build out
	Proposed raised table
	Grass verge
	Tactile surface
	Existing road markings
	Proposed road markings
	Existing parking restrictions
	Proposed parking restrictions
	Existing parking bays
	Existing Bus Stop / Stand
	Existing speed Cushion
	Existing traffic / pedestrian island
	Proposed traffic / pedestrian island

Reference drawings					
P3	26/09/2016	FC/AS	Comments From TfL Design Review	RR	RR
P2	25/08/2016	FC/AS	Comments From Pre Sponsor's Review	RR	RR
P1	18/08/2016	FC/AS	Feasibility design for review	RR	RR
Rev	Date	Drawn	Description	Ch'k'd	App'd

M

M

MOTT
MACDONALD

Mott MacDonald House
8-10 Sydenham Road
Croydon, CR0 2EE
United Kingdom
T +44 (0)20 8774 2000
F +44 (0)20 8681 5706
W www.mottmac.com


Client

Title



Proposed Quietway Route 1
Feasibility Design

Sheet 3 of 15

Designed	FC / AS	Eng check	RR	
Drawn	FC / AS	Coordination		
Dwg check	RR	Approved		
Scale at A1	NTS	Status	PRE	Rev
Drawing Number				P3
MMD-362047-C-DR-01-XX-0004				

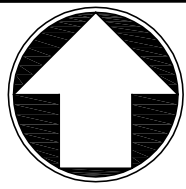

Ham Common (junction Martingales Close and Ham Common) - Drawing Sheet 4

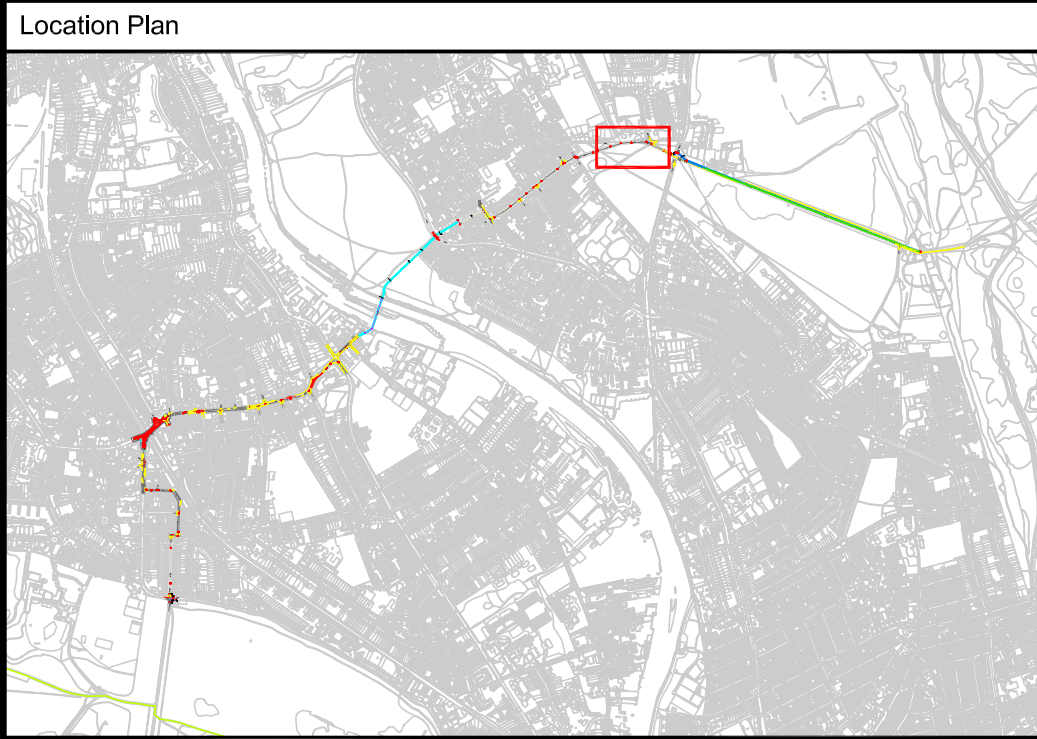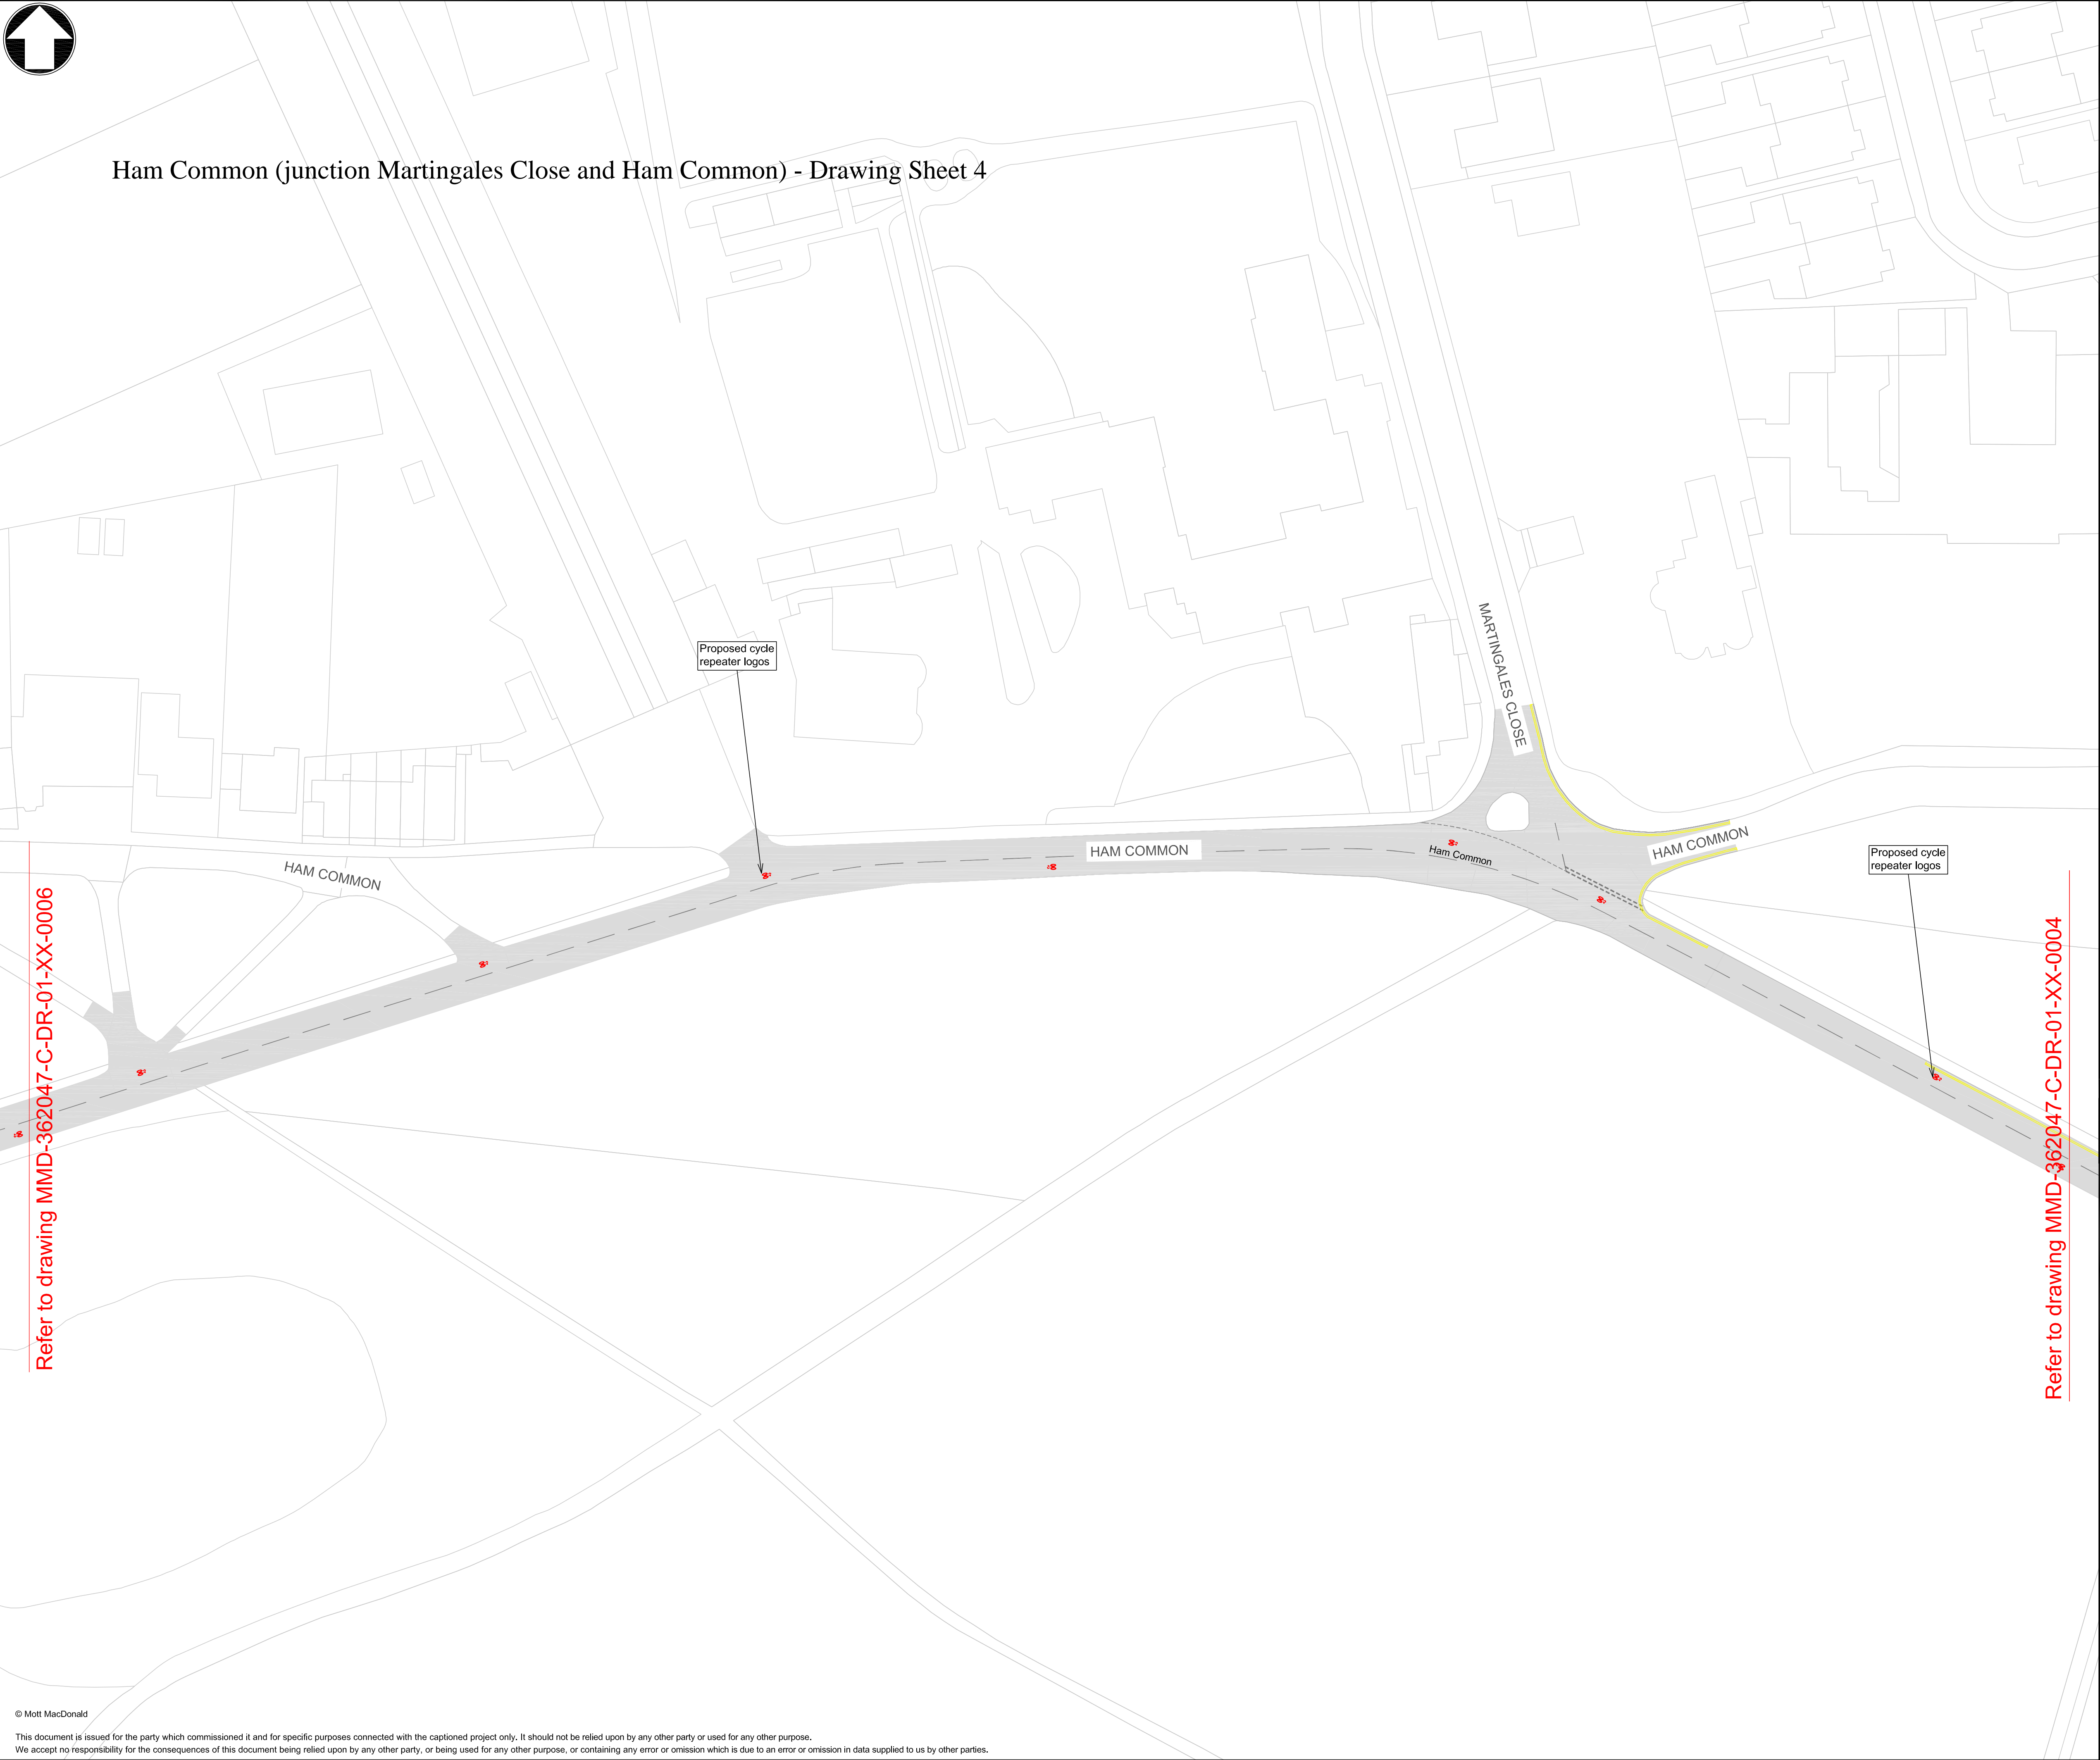

Key to symbols	
	Cyclists on carriageway section
	Modified footway
	Cyclist / Pedestrian shared path
	Cyclist dismount section
	Cycle lane
	Cycle drop kerb
	Proposed build out
	Proposed raised table
	Grass verge
	Tactile surface
	Existing road markings
	Proposed road markings
	Existing parking restrictions
	Proposed parking restrictions
	Existing parking bays
	Existing Bus Stop / Stand
	Existing speed Cushion
	Existing traffic / pedestrian island
	Proposed traffic / pedestrian island

Reference drawings					
P3	26/09/2016	FC/AS	Comments From TfL Design Review	RR	RR
P2	25/08/2016	FC/AS	Comments From Pre Sponsor's Review	RR	RR
P1	18/08/2016	FC/AS	Feasibility design for review	RR	RR
Rev	Date	Drawn	Description	Ch'k'd	App'd

M

M

MOTT
MACDONALD

Mott MacDonald House
8-10 Sydenham Road
Croydon, CR0 2EE
United Kingdom
T +44 (0)20 8774 2000
F +44 (0)20 8681 5706
W www.mottmac.com


Client

Title

Proposed Quietway Route 1
Feasibility Design

Sheet 4 of 15

Designed	FC / AS	Eng check	RR	
Drawn	FC / AS	Coordination		
Dwg check	RR	Approved		
Scale at A1	NTS	Status	PRE	Rev
				P3
Drawing Number				
MMD-362047-C-DR-01-XX-0005				

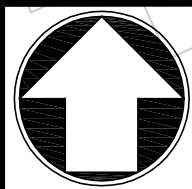


Lock Road and Ham Common - Drawing Sheet 5



Refer to drawing MMD-362047-C-DR-01-XX-0007

Refer to drawing MMD-362047-C-DR-01-XX-0005

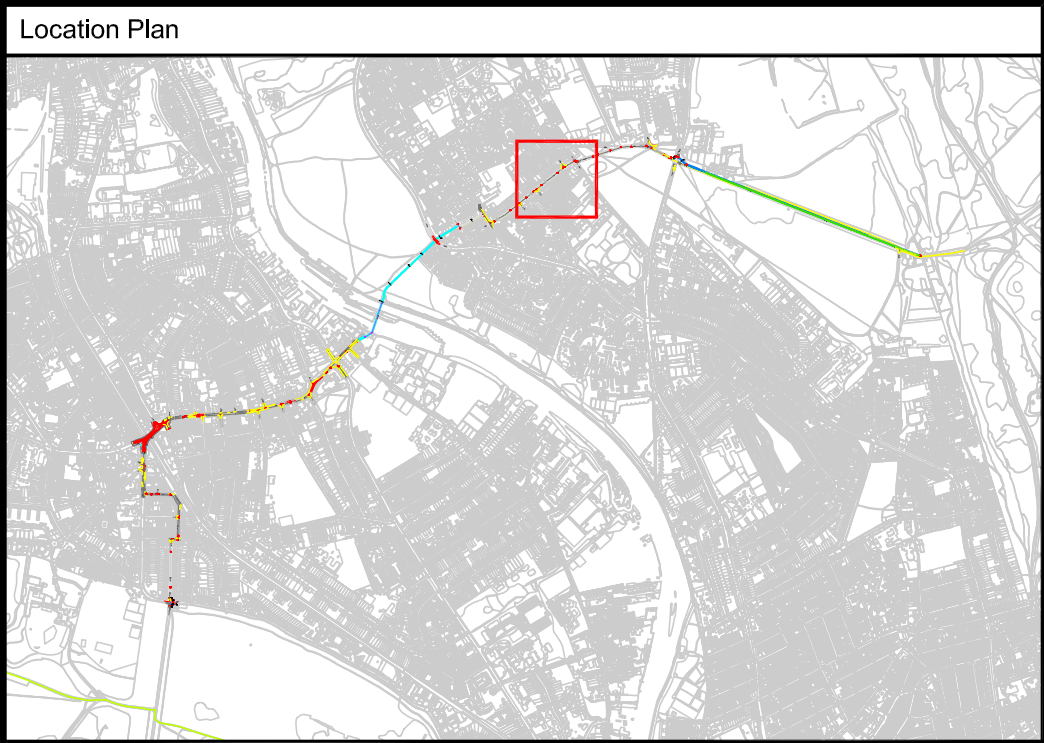

Key to symbols	
	Cyclists on carriageway section
	Modified footway
	Cyclist / Pedestrian shared path
	Cyclist dismount section
	Cycle lane
	Cycle drop kerb
	Proposed build out
	Proposed raised table
	Grass verge
	Tactile surface
	Existing road markings
	Proposed road markings
	Existing parking restrictions
	Proposed parking restrictions
	Existing parking bays
	Existing Bus Stop / Stand
	Existing speed Cushion
	Existing traffic / pedestrian island
	Proposed traffic / pedestrian island

Reference drawings					
P3	26/09/2016	FC/AS	Comments From TfL Design Review	RR	RR
P2	25/08/2016	FC/AS	Comments From Pre Sponsor's Review	RR	RR
P1	18/08/2016	FC/AS	Feasibility design for review	RR	RR
Rev	Date	Drawn	Description	Ch'k'd	App'd

M

M

MOTT
MACDONALD

Mott MacDonald House
8-10 Sydenham Road
Croydon, CR0 2EE
United Kingdom
T +44 (0)20 8774 2000
F +44 (0)20 8681 5706
W www.mottmac.com


Client

Title



Proposed Quietway Route 1
Feasiblity Design

Sheet 5 of 15

Designed	FC / AS	Eng check	RR	
Drawn	FC / AS	Coordination		
Dwg check	RR	Approved		
Scale at A1		Status	Rev	
NTS		PRE	P3	
Drawing Number				
MMD-362047-C-DR-01-XX-0006				

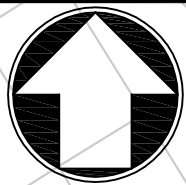

Hardwick Road (junction of Broughton Avenue) - Drawing Sheet 6

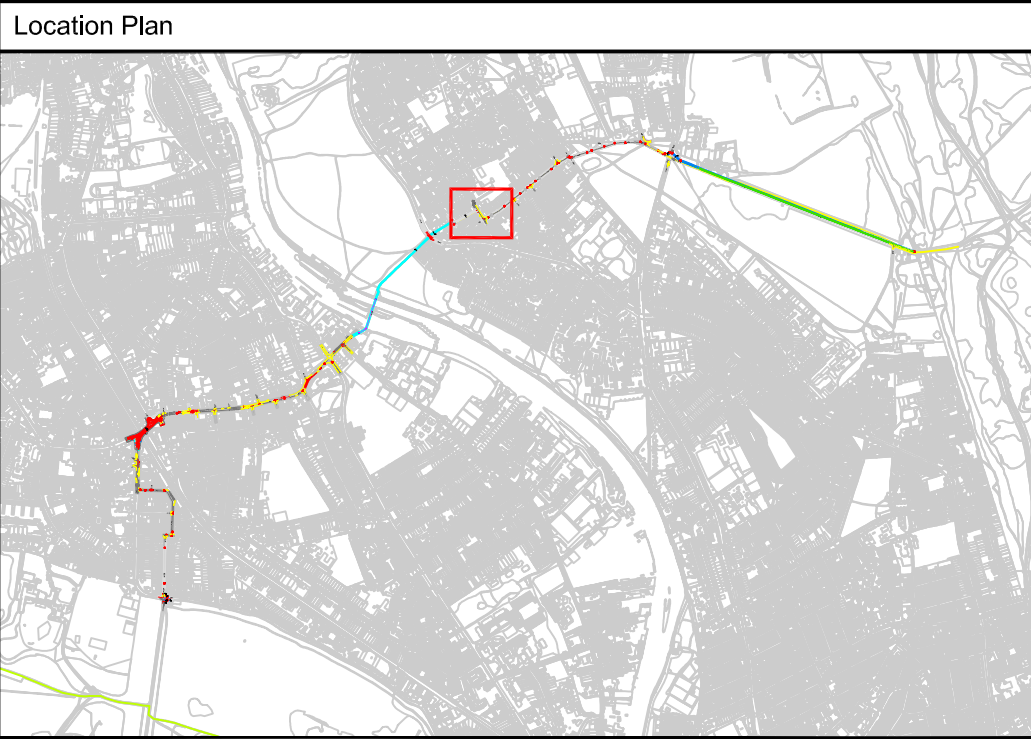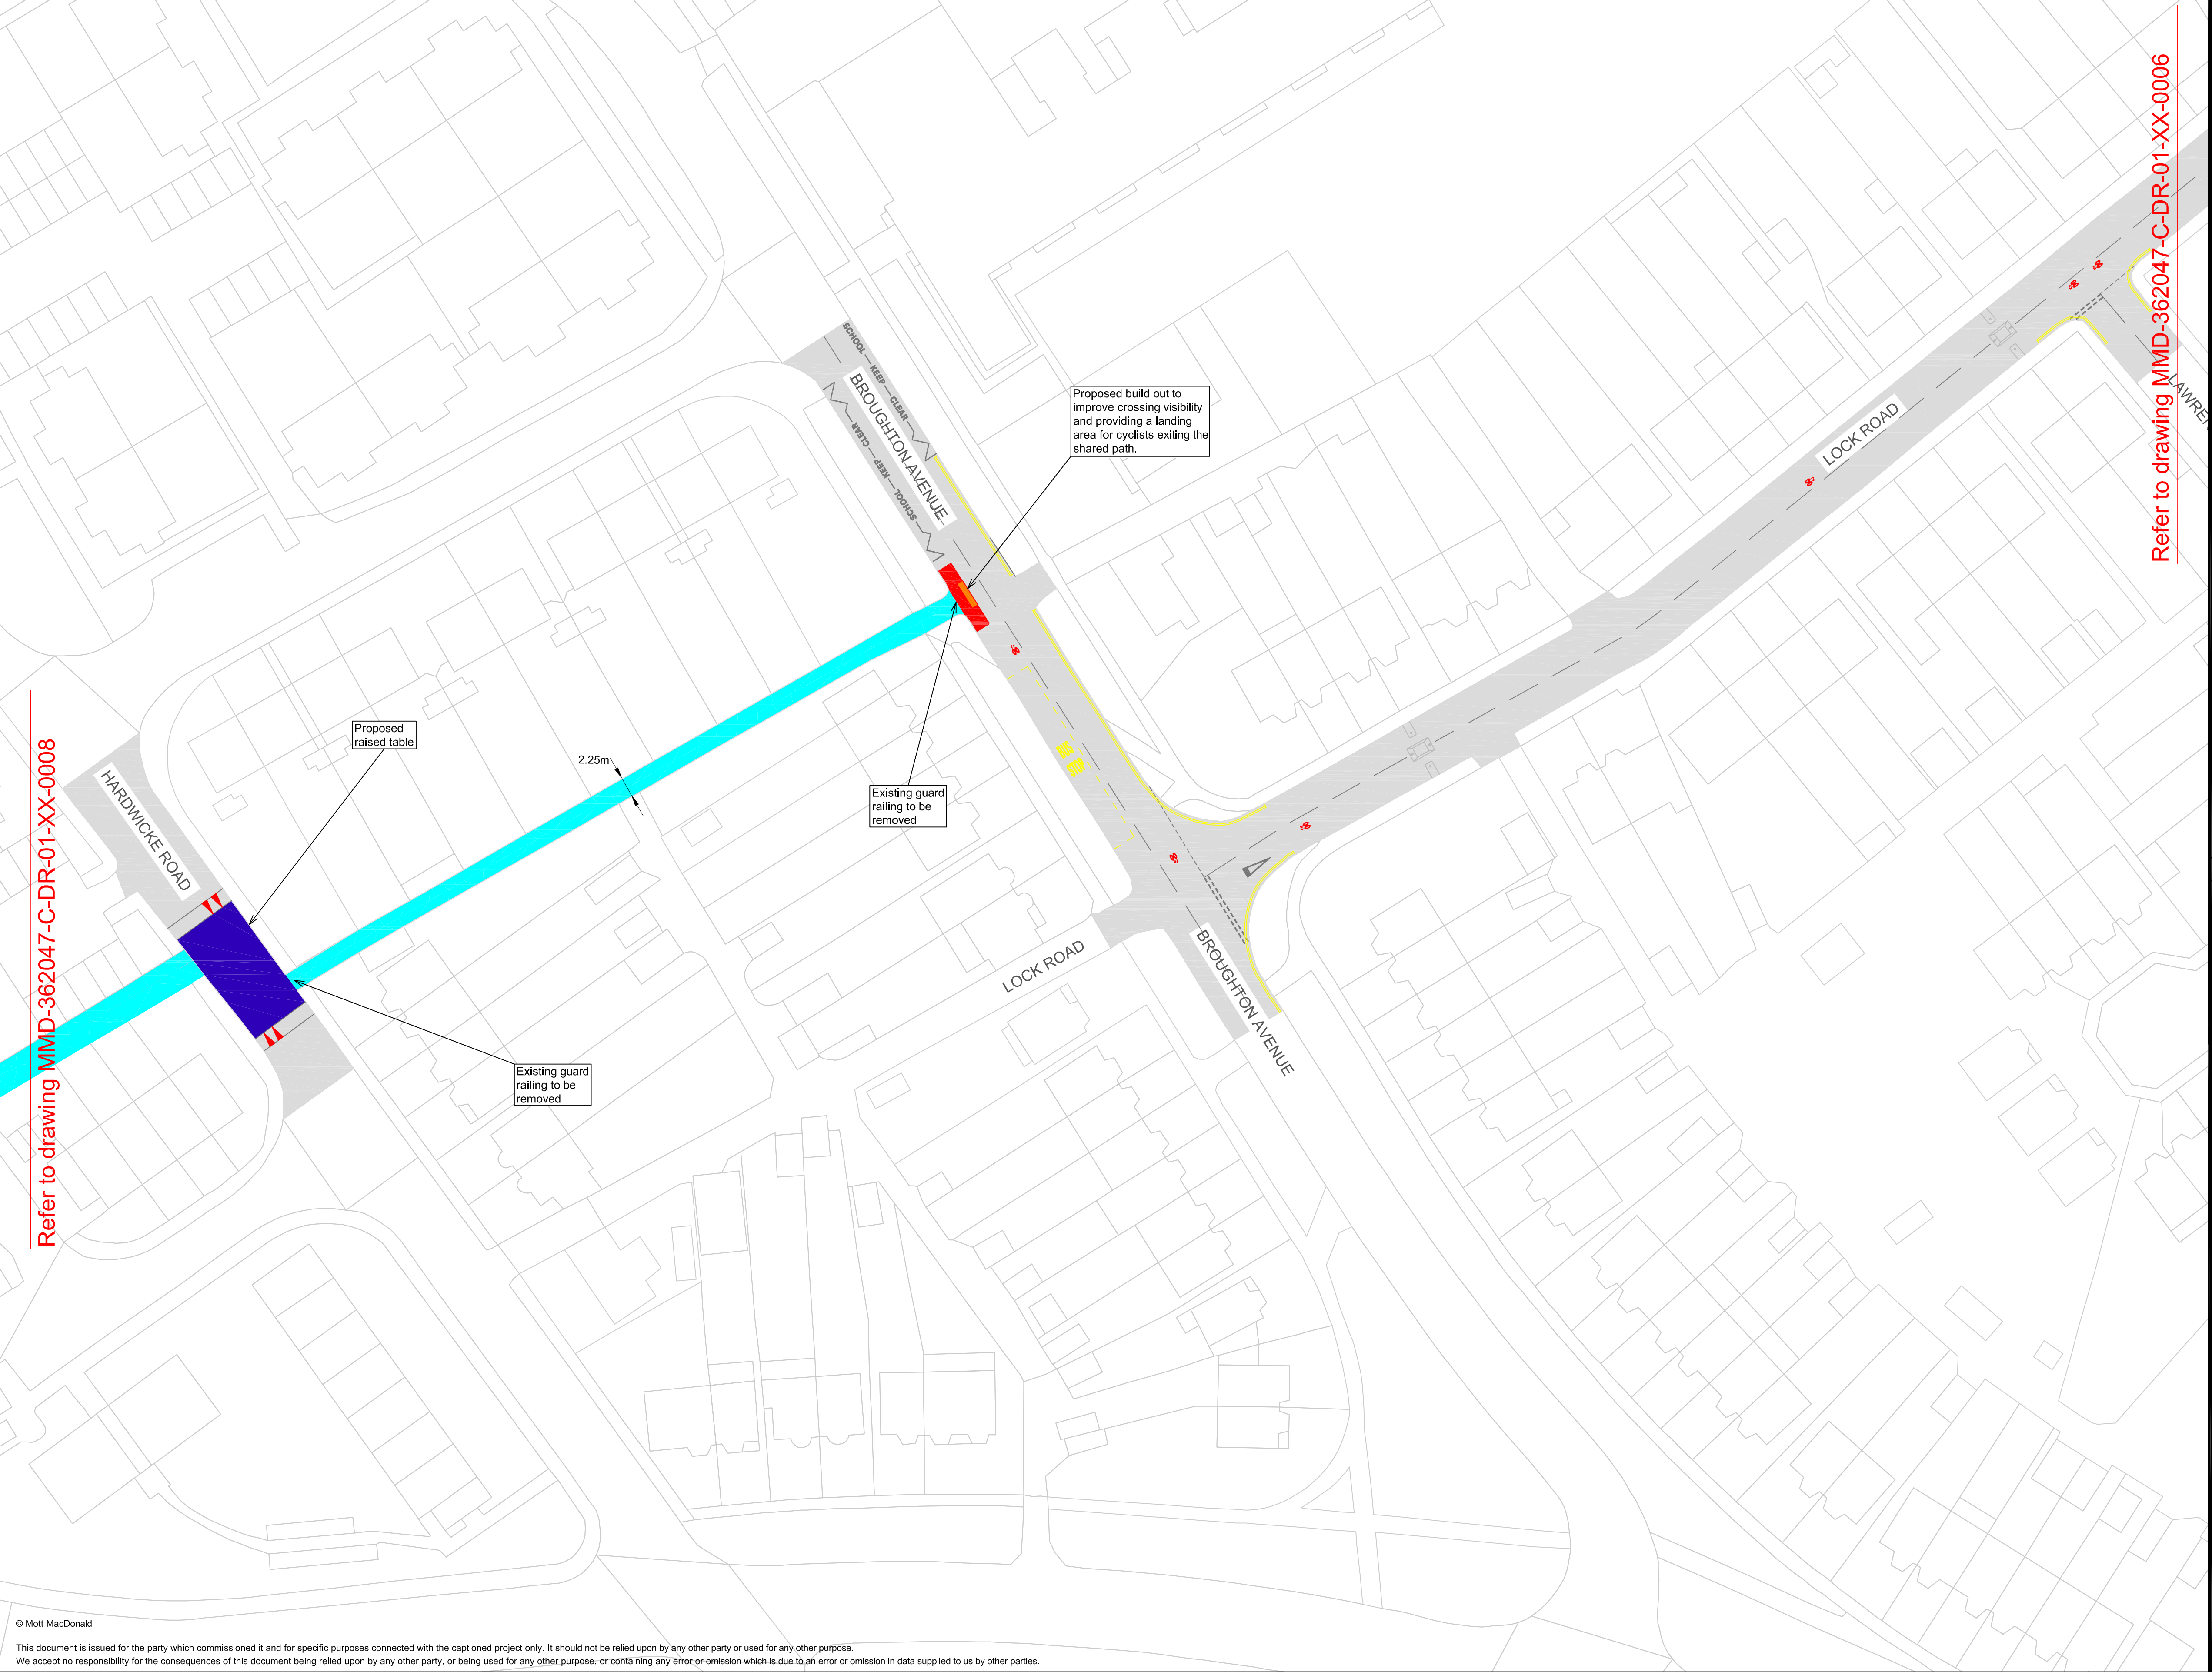

Key to symbols	
	Cyclists on carriageway section
	Modified footway
	Cyclist / Pedestrian shared path
	Cyclist dismount section
	Cycle lane
	Cycle drop kerb
	Proposed build out
	Proposed raised table
	Grass verge
	Tactile surface
	Existing road markings
	Proposed road markings
	Existing parking restrictions
	Proposed parking restrictions
	Existing parking bays
	Existing Bus Stop / Stand
	Existing speed Cushion
	Existing traffic / pedestrian island
	Proposed traffic / pedestrian island

Reference drawings					
P3	26/09/2016	FC/AS	Comments From TfL Design Review	RR	RR
P2	25/08/2016	FC/AS	Comments From Pre Sponsor's Review	RR	RR
P1	18/08/2016	FC/AS	Feasibility design for review	RR	RR
Rev	Date	Drawn	Description	Ch'k'd	App'd

M

M

MOTT
MACDONALD

Mott MacDonald House
8-10 Sydenham Road
Croydon, CR0 2EE
United Kingdom
T +44 (0)20 8774 2000
F +44 (0)20 8681 5706
www.mottmac.com


Client

Title



Proposed Quietway Route 1
Feasibility Design

Sheet 6 of 15

Designed	FC / AS	Eng check	RR	
Drawn	FC / AS	Coordination		
Dwg check	RR	Approved		
Scale at A1	NTS	Status	PRE	Rev
Drawing Number				P3
MMD-362047-C-DR-01-XX-0007				

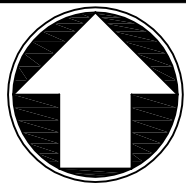

Riverside Drive - Drawing Sheet 7

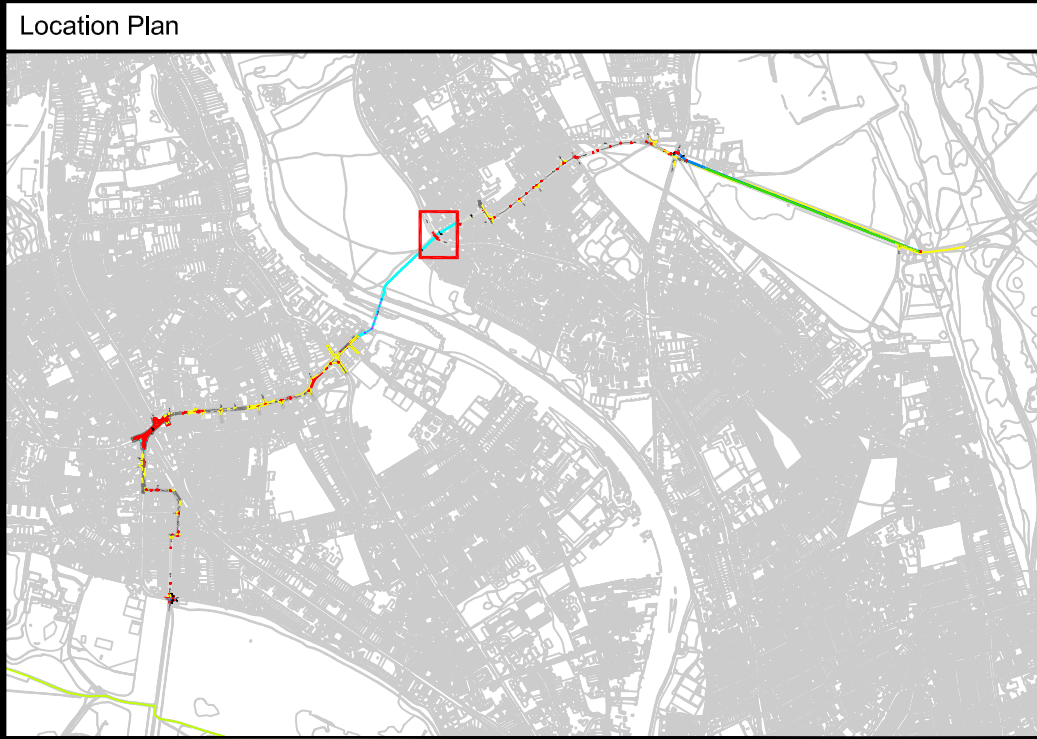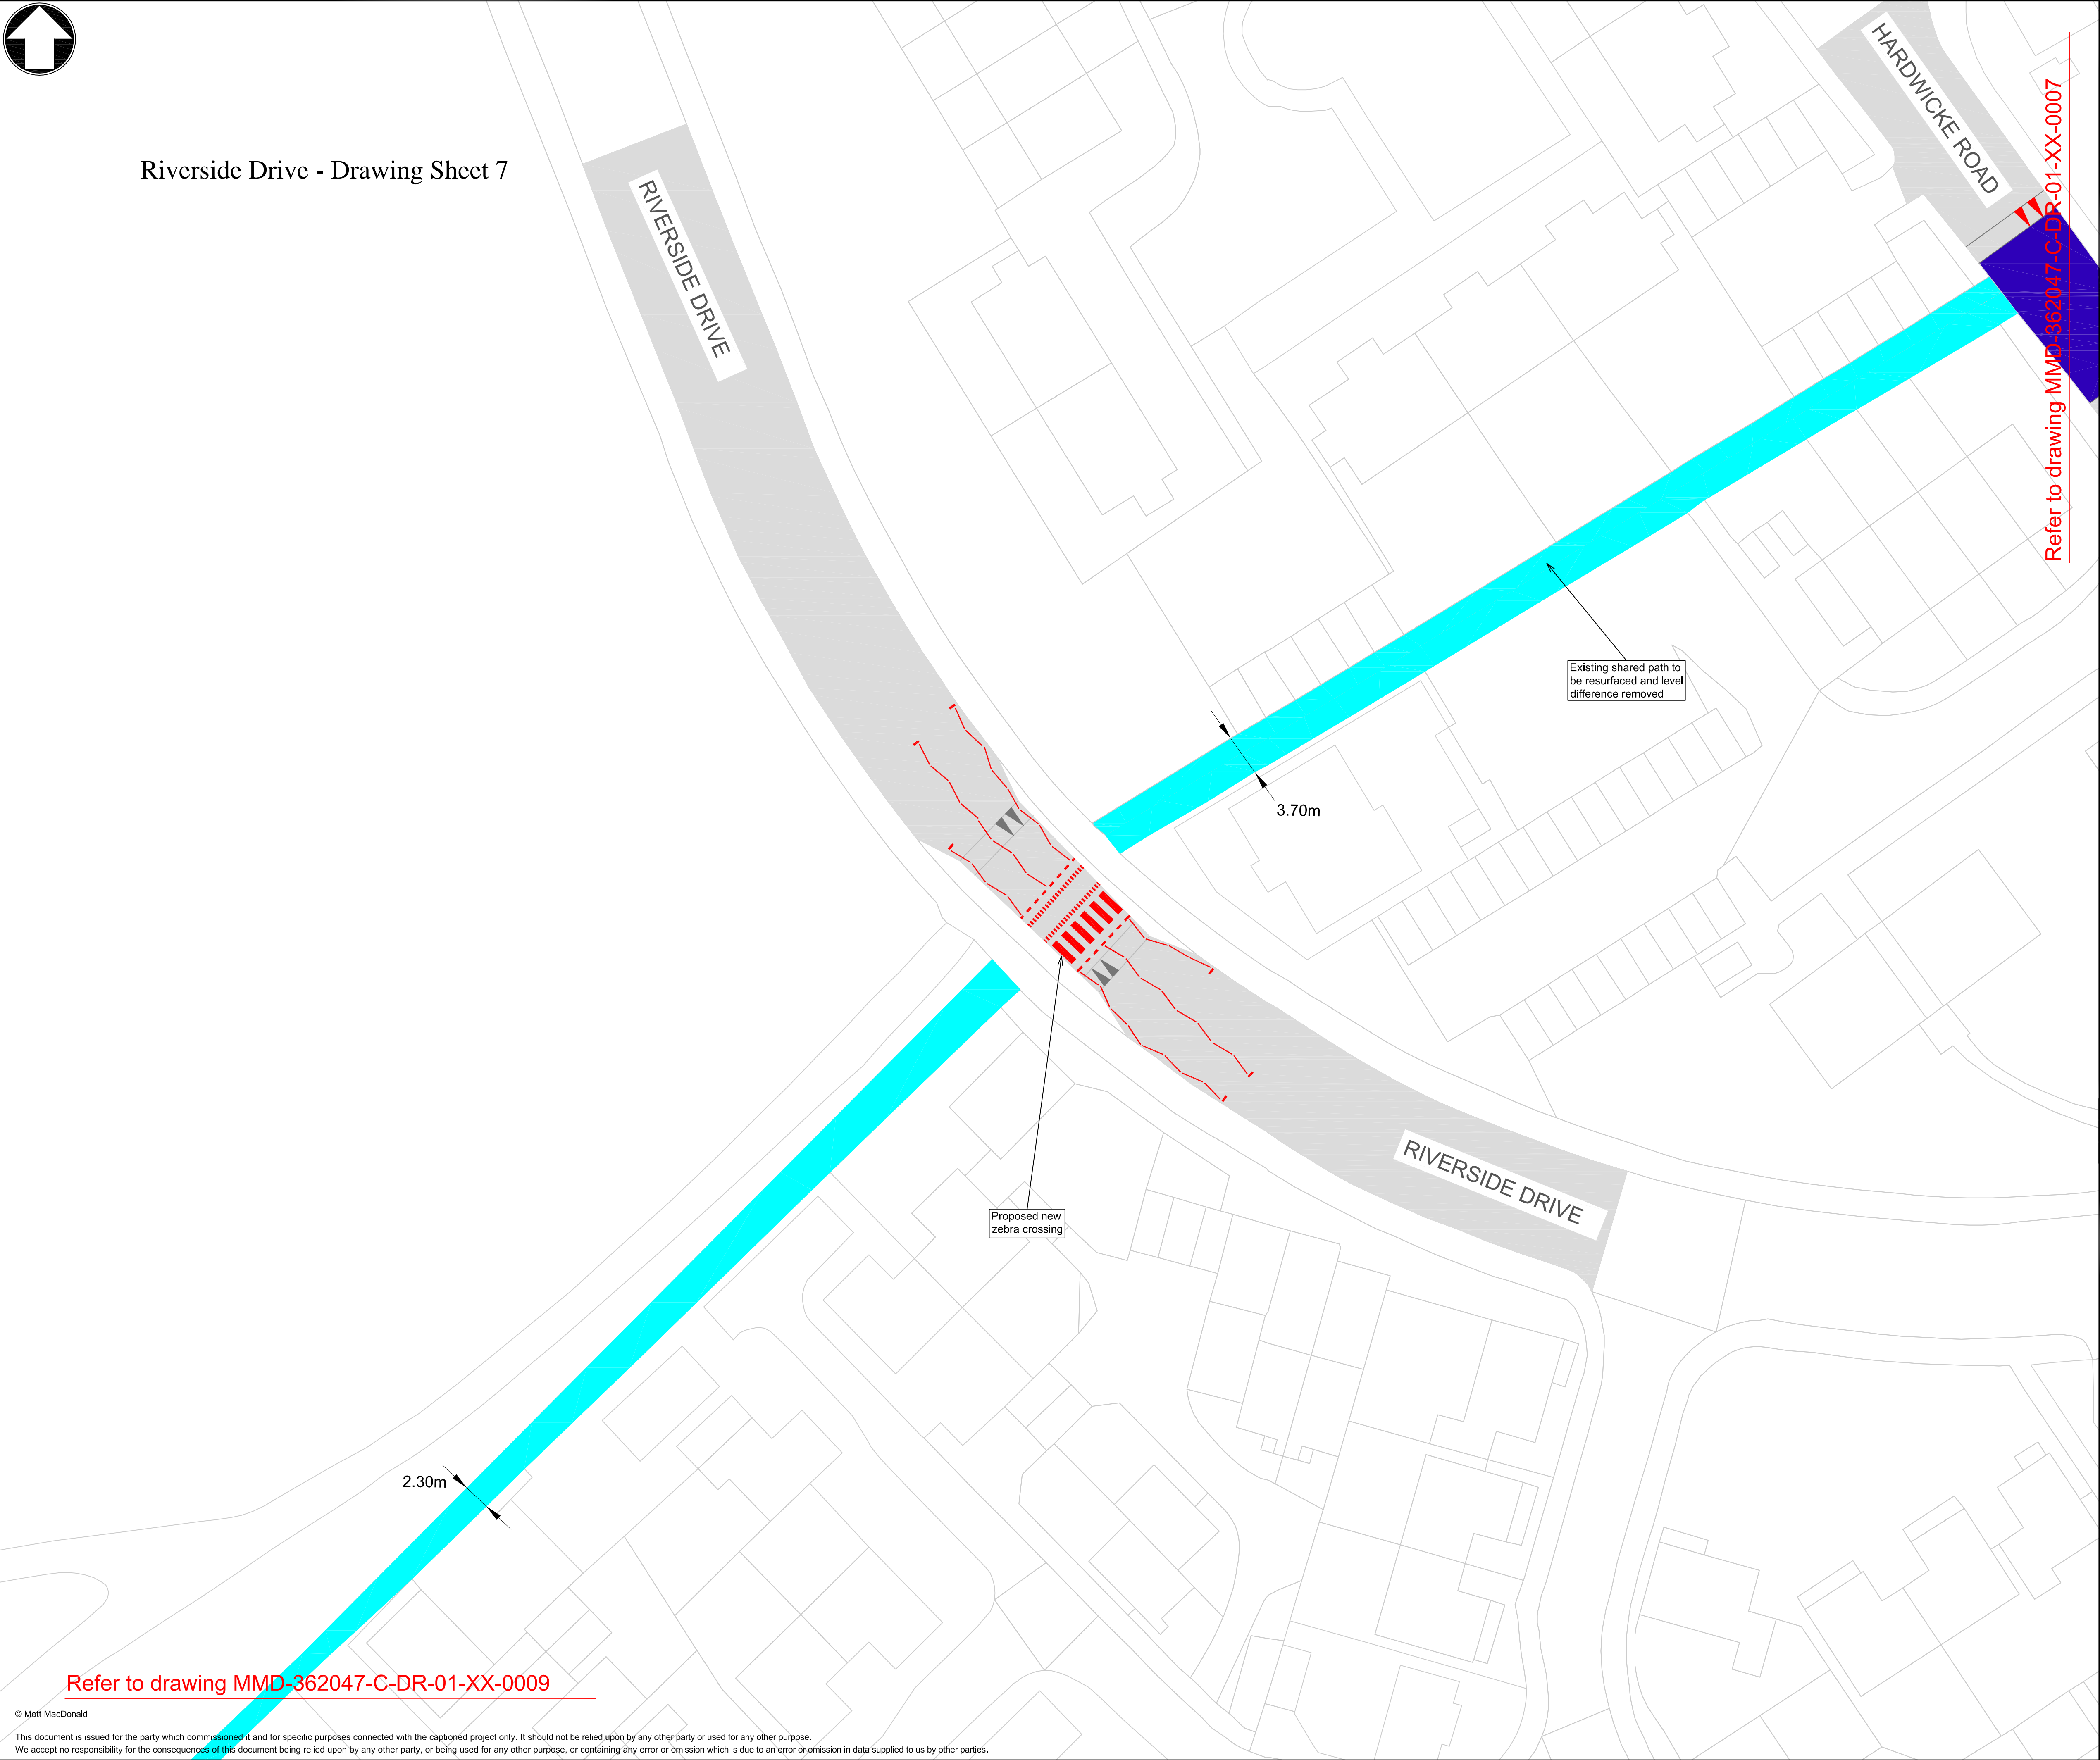

Key to symbols	
	Cyclists on carriageway section
	Modified footway
	Cyclist / Pedestrian shared path
	Cyclist dismount section
	Cycle lane
	Cycle drop kerb
	Proposed build out
	Proposed raised table
	Grass verge
	Tactile surface
	Existing road markings
	Proposed road markings
	Existing parking restrictions
	Proposed parking restrictions
	Existing parking bays
	Existing Bus Stop / Stand
	Existing speed Cushion
	Existing traffic / pedestrian island
	Proposed traffic / pedestrian island

Reference drawings					
P3	26/09/2016	FC/AS	Comments From TfL Design Review	RR	RR
P2	25/08/2016	FC/AS	Comments From Pre Sponsor's Review	RR	RR
P1	18/08/2016	FC/AS	Feasibility design for review	RR	RR
Rev	Date	Drawn	Description	Ch'k'd	App'd

Mott MacDonald House
8-10 Sydenham Road
Croydon, CR0 2EE
United Kingdom
T +44 (0)20 8774 2000
F +44 (0)20 8681 5706
www.mottmac.com


Client

Title

Proposed Quietway Route 1
Feasibility Design

Sheet 7 of 15

Designed	FC / AS	Eng check	RR	
Drawn	FC / AS	Coordination		
Dwg check	RR	Approved		
Scale at A1	NTS	Status	PRE	Rev P3
Drawing Number				
MMD-362047-C-DR-01-XX-0008				

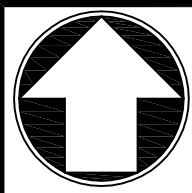


Teddington Lock - Drawing Sheet 8

Refer to drawing MMD-362047-C-DR-01-XX-0008

Refer to drawing MMD-362047-C-DR-01-XX-0010

Cycle Dismount section

Position of chicanes to be reviewed

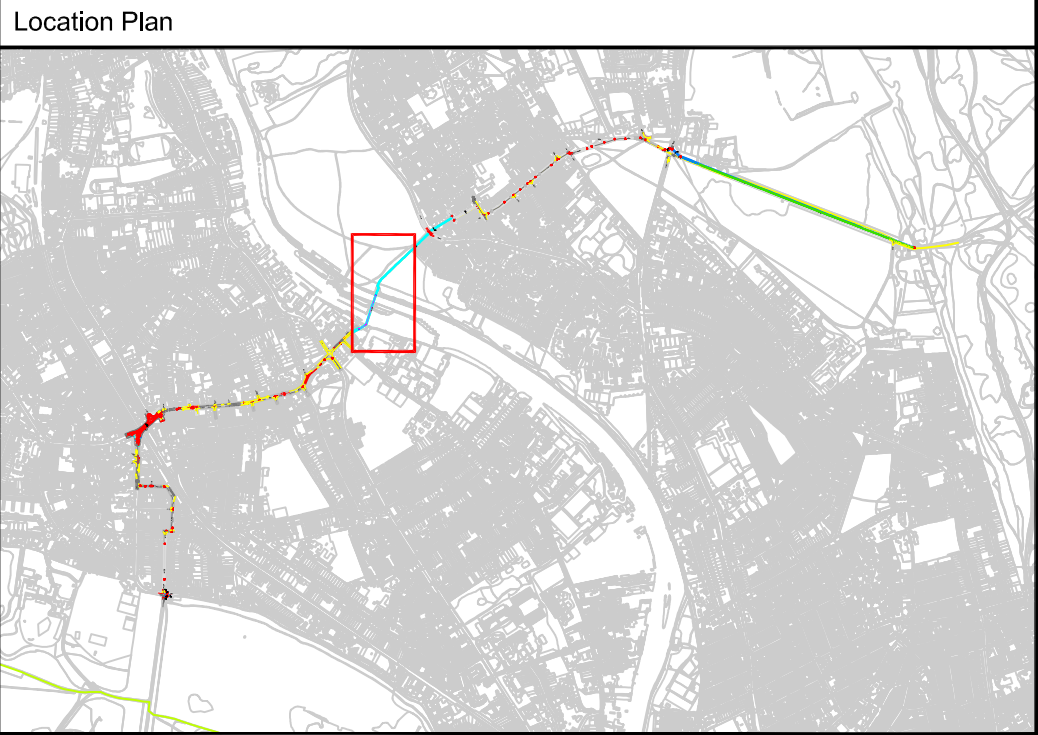

Key to symbols	
	Cyclists on carriageway section
	Modified footway
	Cyclist / Pedestrian shared path
	Cyclist dismount section
	Cycle lane
	Cycle drop kerb
	Proposed build out
	Proposed raised table
	Grass verge
	Tactile surface
	Existing road markings
	Proposed road markings
	Existing parking restrictions
	Proposed parking restrictions
	Existing parking bays
	Existing Bus Stop / Stand
	Existing speed Cushion
	Existing traffic / pedestrian island
	Proposed traffic / pedestrian island

Reference drawings					
P3	26/09/2016	FC/AS	Comments From TfL Design Review	RR	RR
P2	25/08/2016	FC/AS	Comments From Pre Sponsor's Review	RR	RR
P1	18/08/2016	FC/AS	Feasibility design for review	RR	RR
Rev	Date	Drawn	Description	Ch'k'd	App'd

M

MOTT
MACDONALD

Mott MacDonald House
8-10 Sydenham Road
Croydon, CR0 2EE
United Kingdom
T +44 (0)20 8774 2000
F +44 (0)20 8681 5706
www.mottmac.com


Client

Title

Proposed Quietway Route 1
Feasibility Design


Sheet 8 of 15

Designed	FC / AS	Eng check	RR	
Drawn	FC / AS	Coordination		
Dwg check	RR	Approved		
Scale at A1	NTS	Status	PRE	Rev
				P3
Drawing Number				
MMD-362047-C-DR-01-XX-0009				

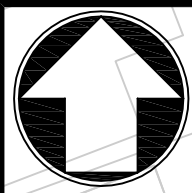


Ferry Road (junctions at Kingston Road and Broom Road) - Drawing Sheet 9

Refer to drawing MMD-362047-C-DR-01-XX-0009

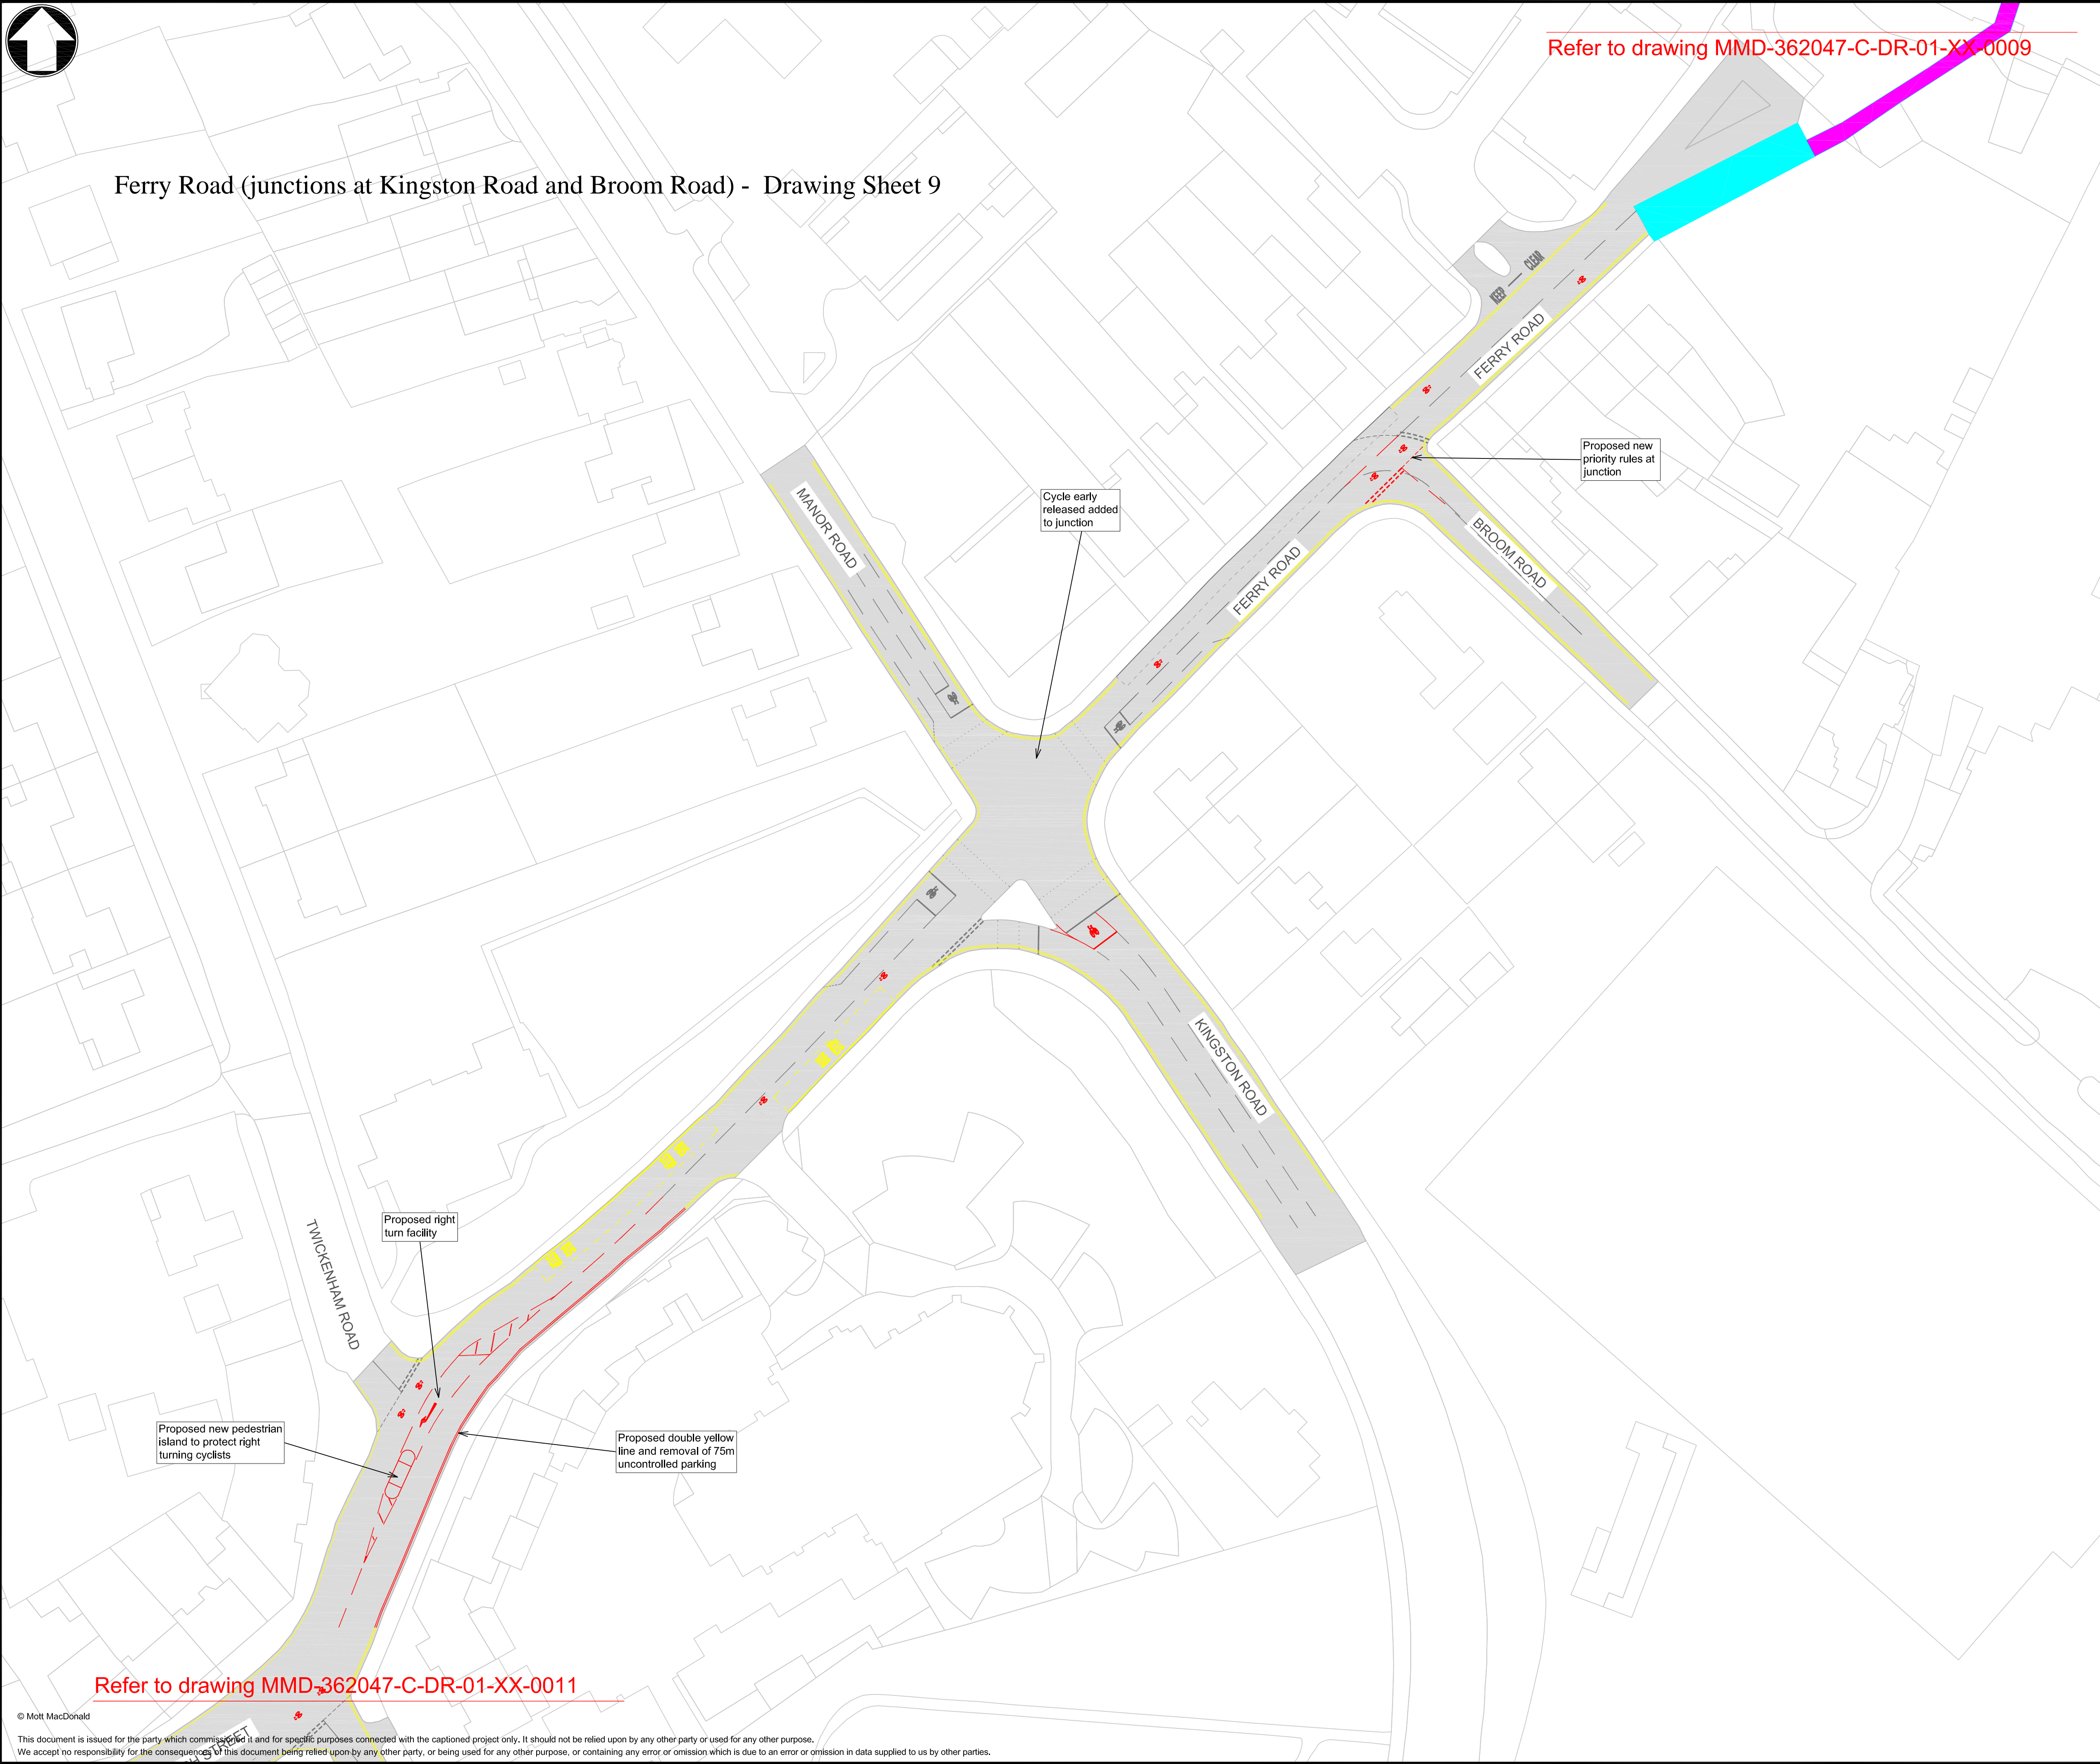

Refer to drawing MMD-362047-C-DR-01-XX-0011

Location Plan

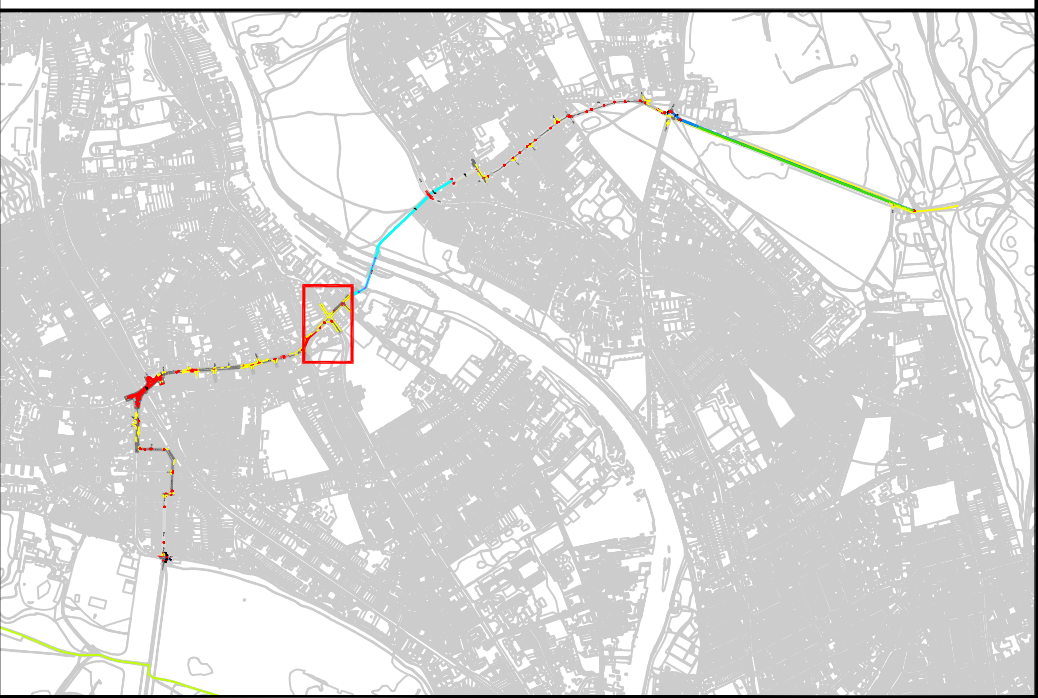

Key to symbols

- Cyclists on carriageway section
- Modified footway
- Cyclist / Pedestrian shared path
- Cyclist dismount section
- Cycle lane
- Cycle drop kerb
- Proposed build out
- Proposed raised table
- Grass verge
- Tactile surface
- Existing road markings
- Proposed road markings
- Existing parking restrictions
- Proposed parking restrictions
- Existing parking bays
- Existing Bus Stop / Stand
- Existing speed Cushion
- Existing traffic / pedestrian island
- Proposed traffic / pedestrian island

Reference drawings

Rev	Date	Drawn	Description	Ch'k'd	App'd
P3	26/09/2016	FC/AS	Comments From TfL Design Review	RR	RR
P2	25/08/2016	FC/AS	Comments From Pre Sponsor's Review	RR	RR
P1	18/08/2016	FC/AS	Feasibility design for review	RR	RR

M

MOTT
MACDONALD

Mott MacDonald House
8-10 Sydenham Road
Croydon, CR0 2EE
United Kingdom
T +44 (0)20 8774 2000
F +44 (0)20 8681 5706
www.mottmac.com

Client




Title


Proposed Quietway Route 1
Feasibility Design

Sheet 9 of 15

Designed	FC / AS	Eng check	RR	
Drawn	FC / AS	Coordination		
Dwg check	RR	Approved		
Scale at A1	NTS	Status	PRE	Rev
Drawing Number				P3
MMD-362047-C-DR-01-XX-0010				

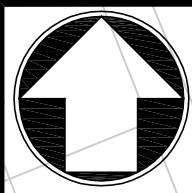

Teddington High Street (junctions between Udney Road and Twickenham Road) –
Drawing Sheet 10

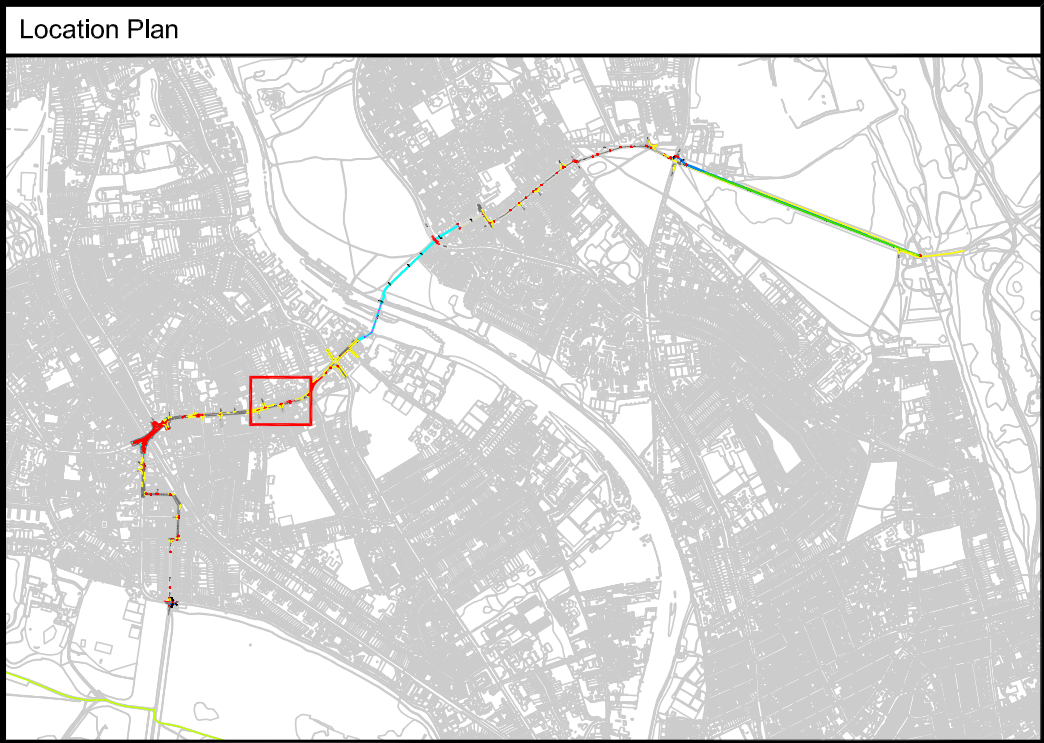

Key to symbols	
	Cyclists on carriageway section
	Modified footway
	Cyclist / Pedestrian shared path
	Cyclist dismount section
	Cycle lane
	Cycle drop kerb
	Proposed build out
	Proposed raised table
	Grass verge
	Tactile surface
	Existing road markings
	Proposed road markings
	Existing parking restrictions
	Proposed parking restrictions
	Existing parking bays
	Existing Bus Stop / Stand
	Existing speed Cushion
	Existing traffic / pedestrian island
	Proposed traffic / pedestrian island

Reference drawings					
P3	26/09/2016	FC/AS	Comments From TfL Design Review	RR	RR
P2	25/08/2016	FC/AS	Comments From Pre Sponsor's Review	RR	RR
P1	18/08/2016	FC/AS	Feasibility design for review	RR	RR
Rev	Date	Drawn	Description	Ch'k'd	App'd

M

M

MOTT
MACDONALD

Mott MacDonald House
8-10 Sydenham Road
Croydon, CR0 2EE
United Kingdom
T +44 (0)20 8774 2000
F +44 (0)20 8681 5706
www.mottmac.com

Client

Title

Proposed Quietway Route 1
Feasibility Design

Sheet 10 of 15


Designed	FC / AS	Eng check	RR	
Drawn	FC / AS	Coordination		
Dwg check	RR	Approved		
Scale at A1	NTS	Status	PRE	Rev
Drawing Number	MMD-362047-C-DR-01-XX-0011			



Teddington High Street (junctions between Vicarage Road and Udney Park Road) –
Drawing Sheet 11

Refer to drawing MMD-362047-C-DR-01-XX-0013

Refer to drawing MMD-362047-C-DR-01-XX-0017

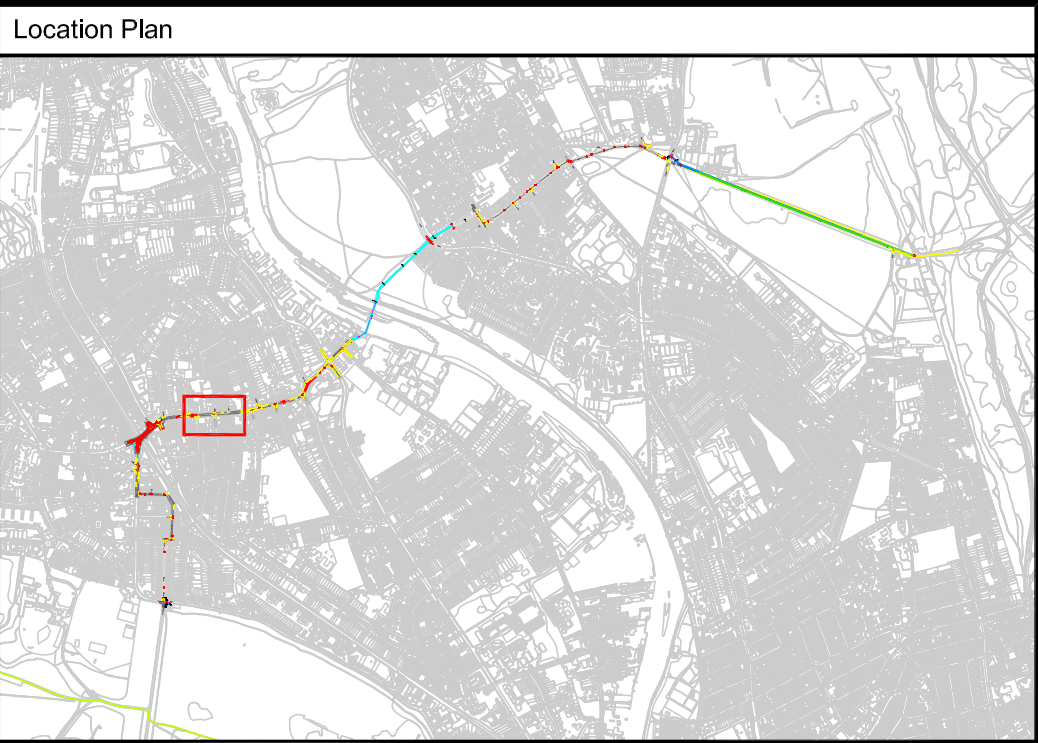

Key to symbols	
	Cyclists on carriageway section
	Modified footway
	Cyclist / Pedestrian shared path
	Cyclist dismount section
	Cycle lane
	Cycle drop kerb
	Proposed build out
	Proposed raised table
	Grass verge
	Tactile surface
	Existing road markings
	Proposed road markings
	Existing parking restrictions
	Proposed parking restrictions
	Existing parking bays
	Existing Bus Stop / Stand
	Existing speed Cushion
	Existing traffic / pedestrian island
	Proposed traffic / pedestrian island

Reference drawings					
P3	26/09/2016	FC/AS	Comments From TfL Design Review	RR	RR
P2	25/08/2016	FC/AS	Comments From Pre Sponsor's Review	RR	RR
P1	18/08/2016	FC/AS	Feasibility design for review	RR	RR
Rev	Date	Drawn	Description	Ch'k'd	App'd

Mott MacDonald House
8-10 Sydenham Road
Croydon, CR0 2EE
United Kingdom
T +44 (0)20 8774 2000
F +44 (0)20 8681 5706
www.mottmac.com


Client

Title



Proposed Quietway Route 1
Feasibility Design

Sheet 11 of 15

Designed	FC / AS	Eng check	RR	
Drawn	FC / AS	Coordination		
Dwg check	RR	Approved		
Scale at A1	NTS	Status	PRE	Rev
Drawing Number	MMD-362047-C-DR-01-XX-0012			

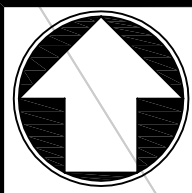

Teddington High Street (junctions with Park Road / Broad Street to Vicarage Road) –
Drawing Sheet 12

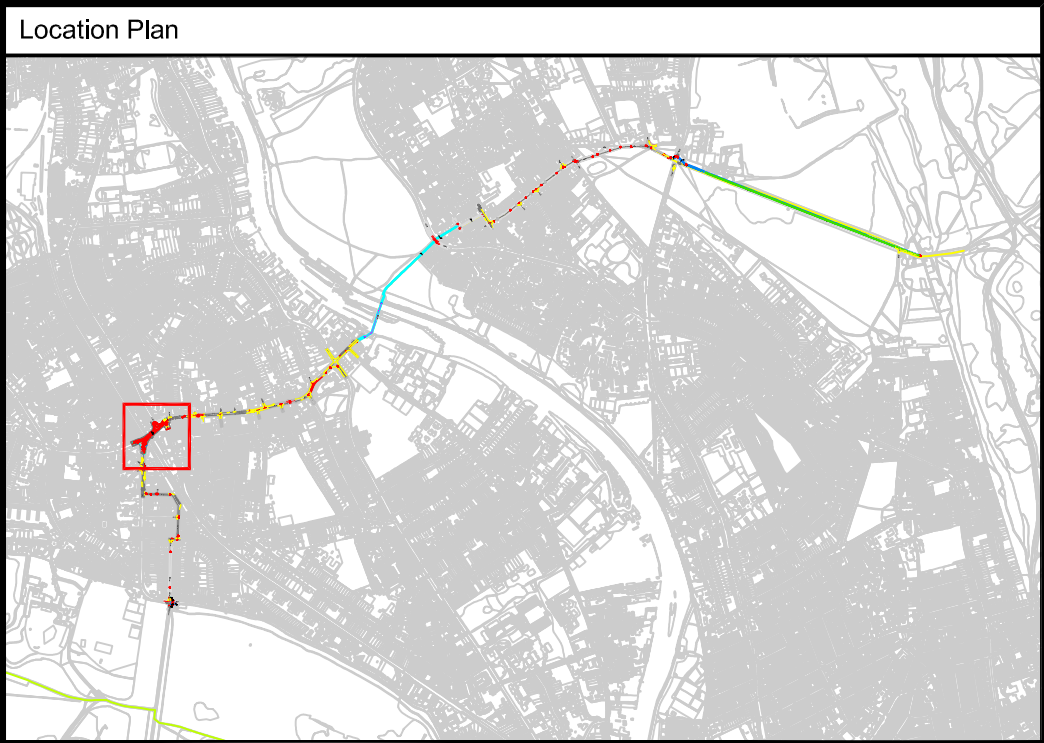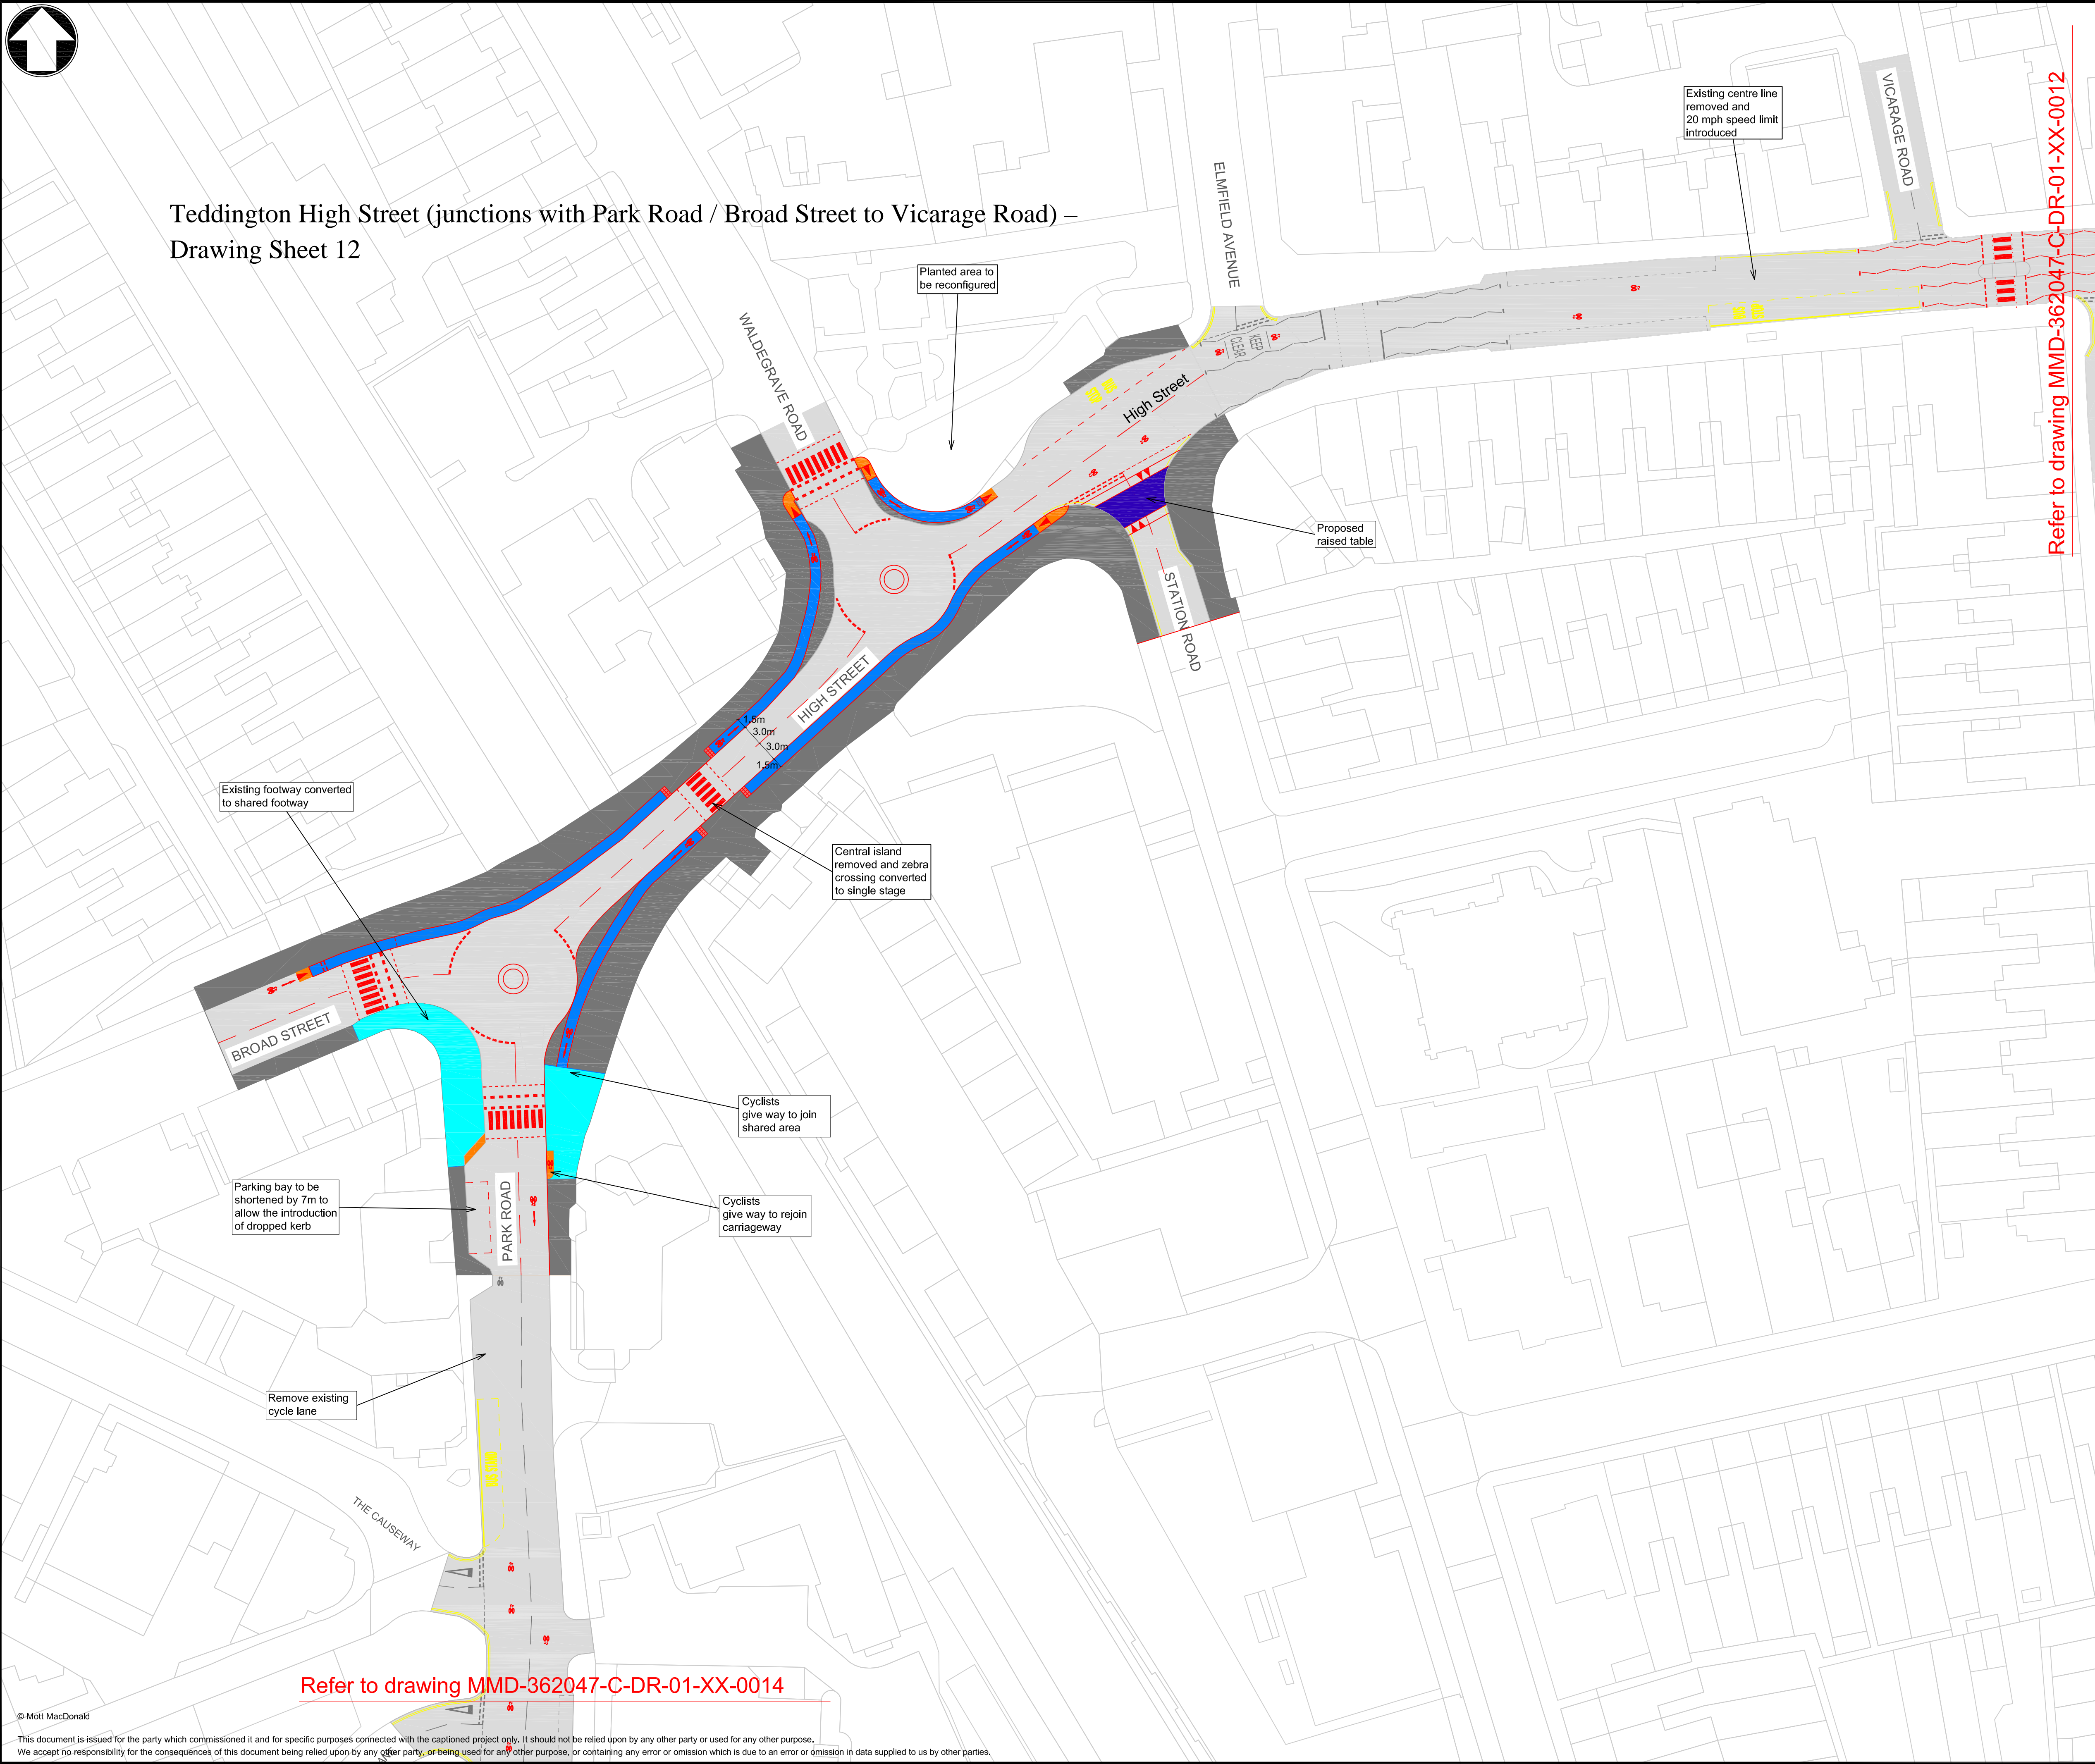

Key to symbols	
	Cyclists on carriageway section
	Modified footway
	Cyclist / Pedestrian shared path
	Cyclist dismount section
	Cycle lane
	Cycle drop kerb
	Proposed build out
	Proposed raised table
	Grass verge
	Tactile surface
	Existing road markings
	Proposed road markings
	Existing parking restrictions
	Proposed parking restrictions
	Existing parking bays
	Existing Bus Stop / Stand
	Existing speed Cushion
	Existing traffic / pedestrian island
	Proposed traffic / pedestrian island

Reference drawings					
P3	26/09/2016	FC/AS	Comments From TfL Design Review	RR	RR
P2	25/08/2016	FC/AS	Comments From Pre Sponsor's Review	RR	RR
P1	18/08/2016	FC/AS	Feasibility design for review	RR	RR
Rev	Date	Drawn	Description	Ch'k'd	App'd

**MOTT
MACDONALD**

Mott MacDonald House
8-10 Sydenham Road
Croydon, CR0 2EE
United Kingdom
T +44 (0)20 8774 2000
F +44 (0)20 8681 5706
www.mottmac.com

Client


**LONDON BOROUGH OF
RICHMOND UPON THAMES**

Title

**Proposed Quietway Route 1
Feasibility Design**


Sheet 12 of 15

Designed	FC / AS	Eng check	RR	
Drawn	FC / AS	Coordination		
Dwg check	RR	Approved		
Scale at A1	NTS	Status	PRE	Rev P3
Drawing Number				
MMD-362047-C-DR-01-XX-0013				

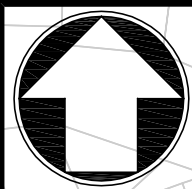


Refer to drawing MMD-362047-C-DR-01-XX-0013

Park Road and Adelaide Road - Drawing Sheet 13

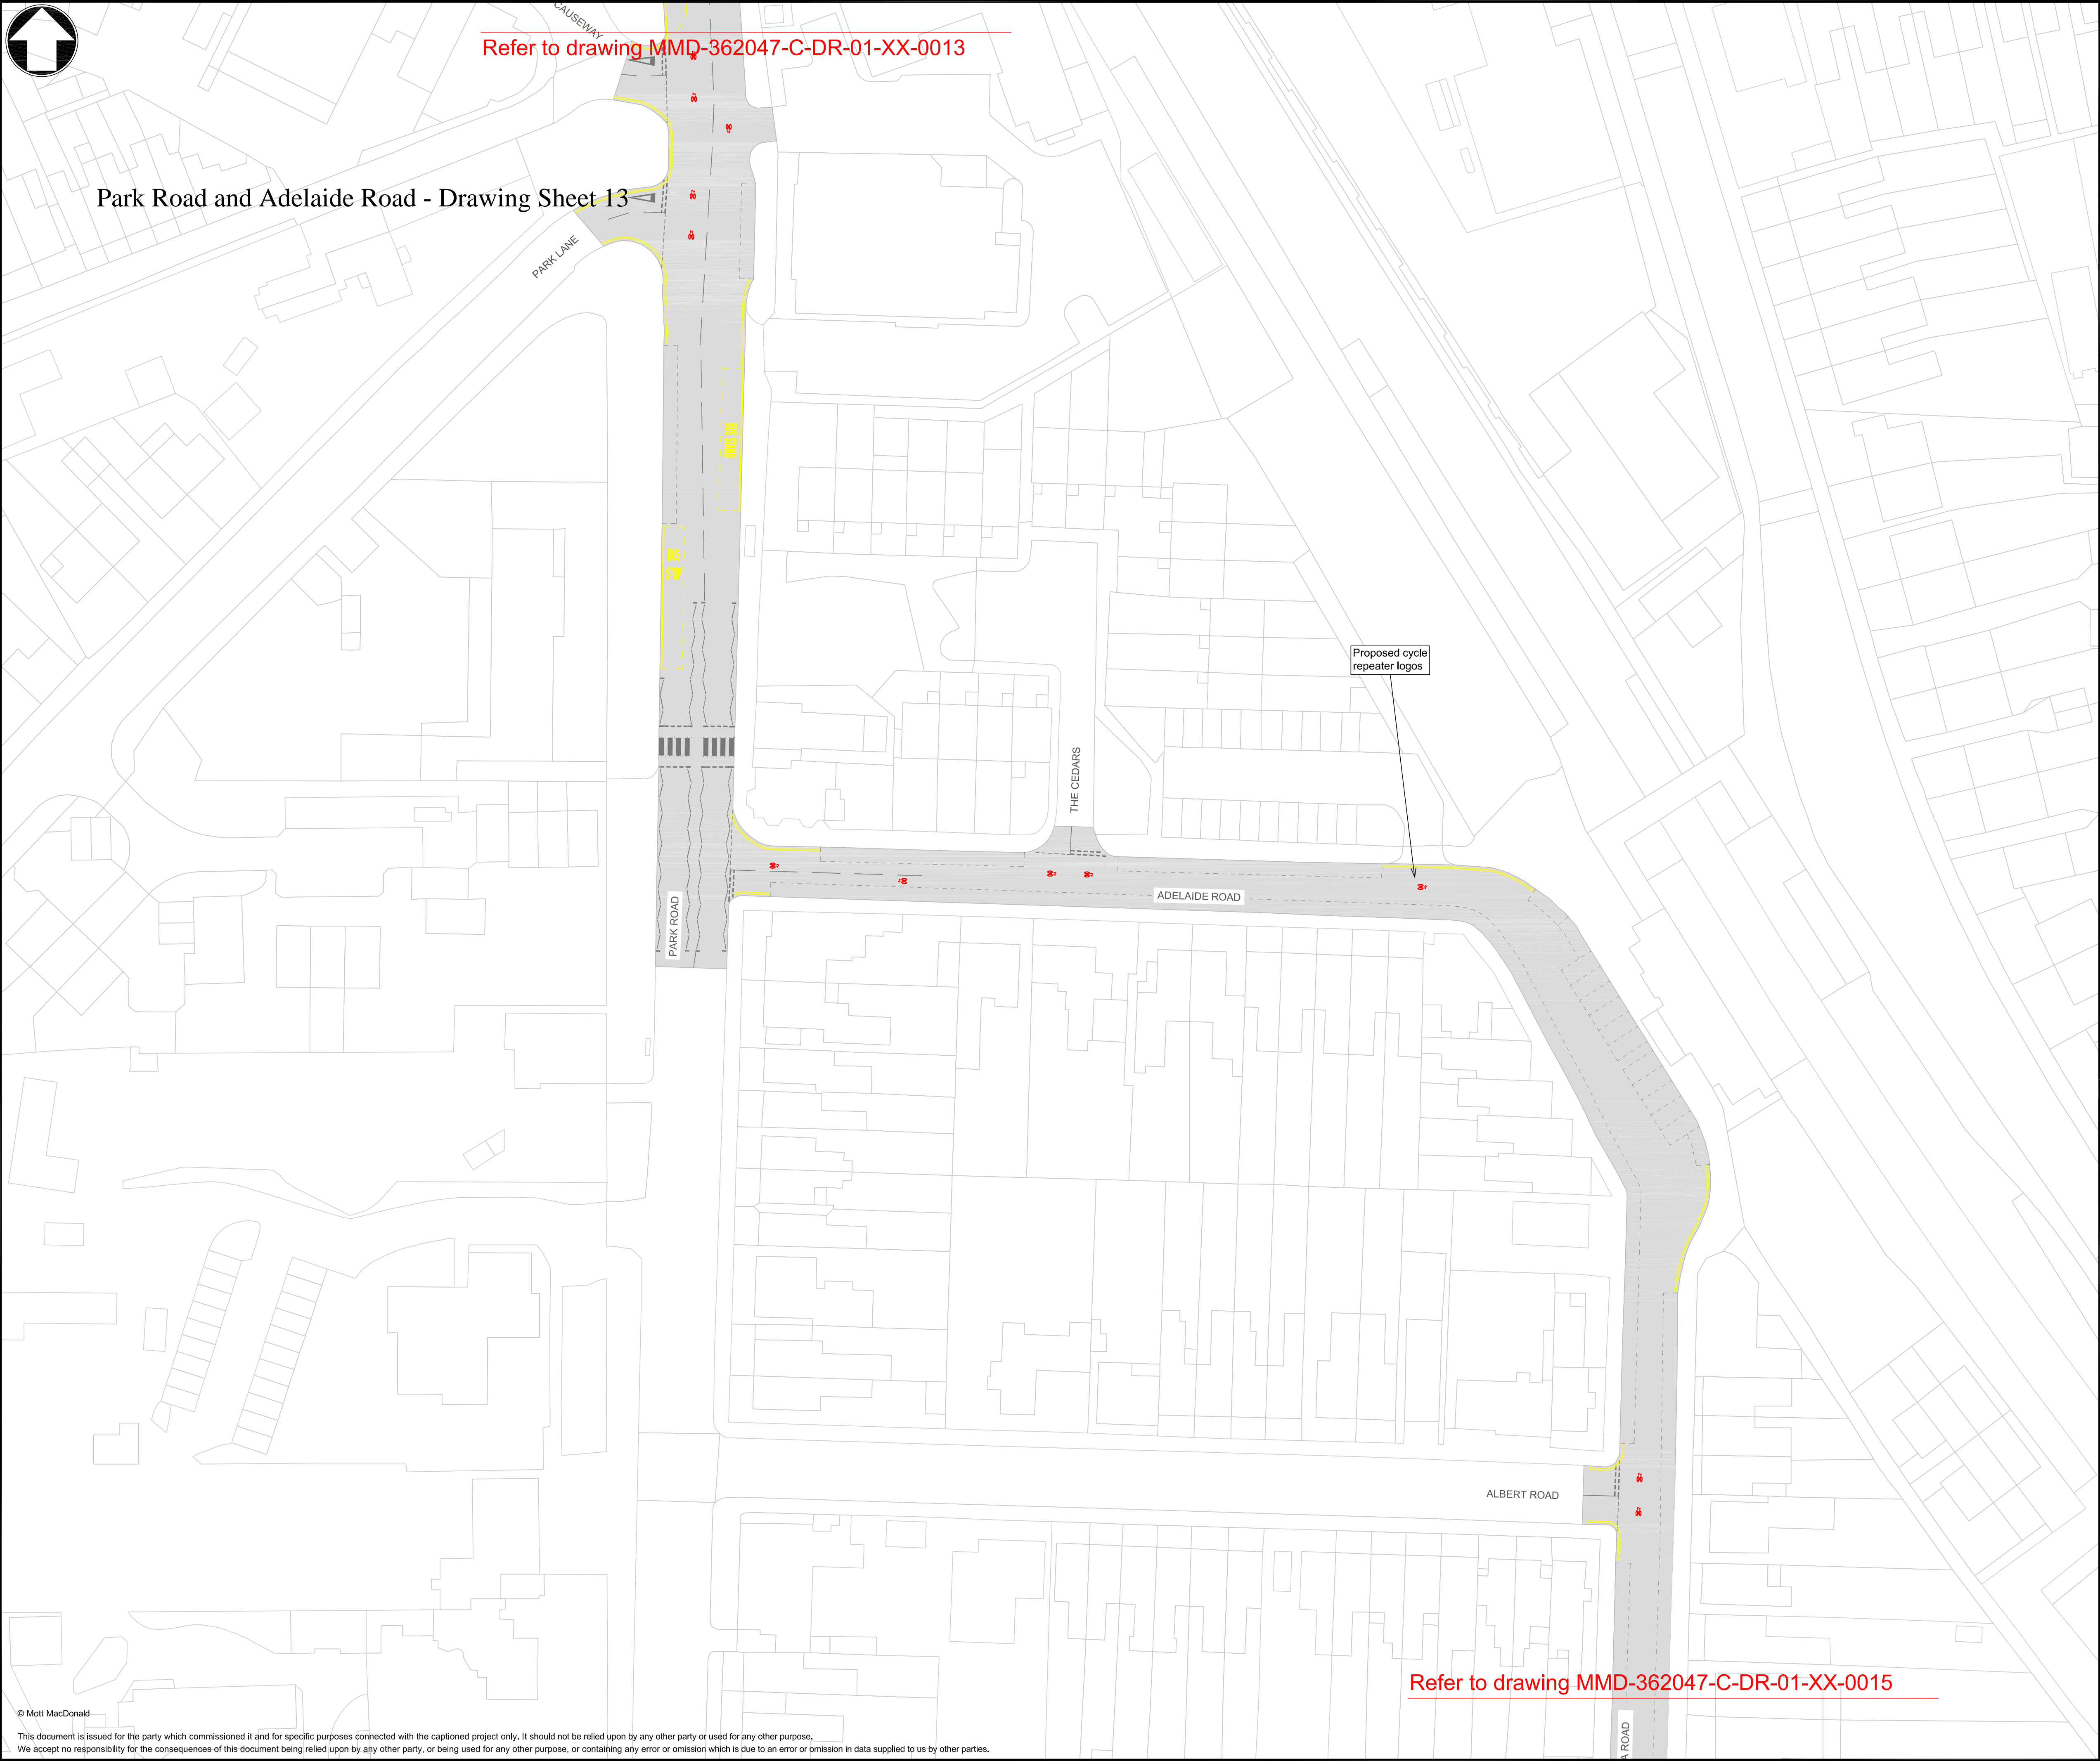

Refer to drawing MMD-362047-C-DR-01-XX-0015

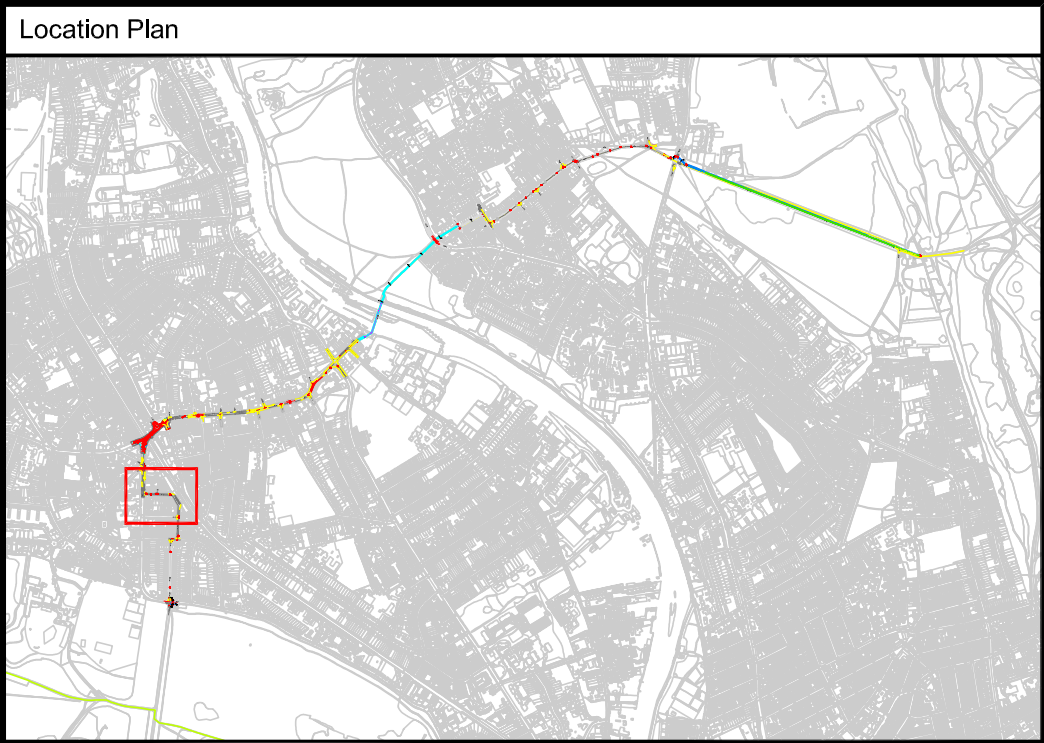

Key to symbols	
	Cyclists on carriageway section
	Modified footway
	Cyclist / Pedestrian shared path
	Cyclist dismount section
	Cycle lane
	Cycle drop kerb
	Proposed build out
	Proposed raised table
	Grass verge
	Tactile surface
	Existing road markings
	Proposed road markings
	Existing parking restrictions
	Proposed parking restrictions
	Existing parking bays
	Existing Bus Stop / Stand
	Existing speed Cushion
	Existing traffic / pedestrian island
	Proposed traffic / pedestrian island

Reference drawings					
P3	26/09/2016	FC/AS	Comments From TfL Design Review	RR	RR
P2	25/08/2016	FC/AS	Comments From Pre Sponsor's Review	RR	RR
P1	18/08/2016	FC/AS	Feasibility design for review	RR	RR
Rev	Date	Drawn	Description	Ch'k'd	App'd

M

M

MOTT
MACDONALD

Mott MacDonald House
8-10 Sydenham Road
Croydon, CR0 2EE
United Kingdom
T +44 (0)20 8774 2000
F +44 (0)20 8681 5706
www.mottmac.com


Client

Title

Proposed Quietway Route 1
Feasibility Design

Sheet 13 of 15

Designed	FC / AS	Eng check	RR	
Drawn	FC / AS	Coordination		
Dwg check	RR	Approved		
Scale at A1	NTS	Status	PRE	Rev P3
Drawing Number MMD-362047-C-DR-01-XX-0014				

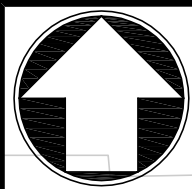


Victoria Road, Clarence Road and Avenue Gardens - Drawing Sheet 14

Refer to drawing MMD-362047-C-DR-01-XX-0014

Proposed cycle
repeater logos

Refer to drawing MMD-362047-C-DR-01-XX-0016

Location Plan

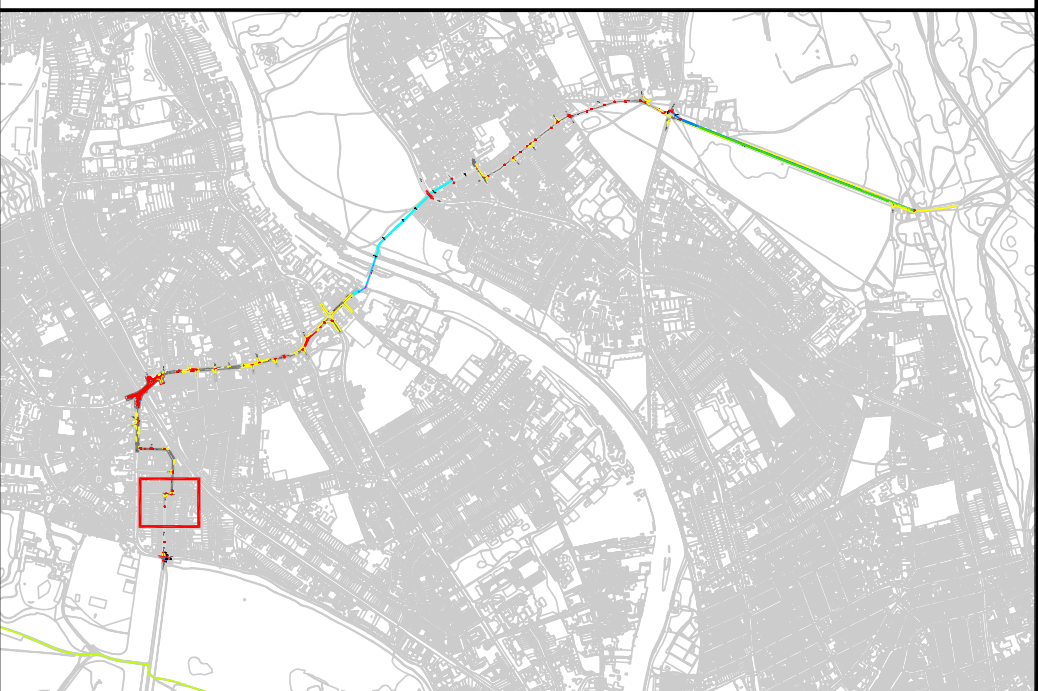

Key to symbols

- Cyclists on carriageway section
- Modified footway
- Cyclist / Pedestrian shared path
- Cyclist dismount section
- Cycle lane
- Cycle drop kerb
- Proposed build out
- Proposed raised table
- Grass verge
- Tactile surface
- Existing road markings
- Proposed road markings
- Existing parking restrictions
- Proposed parking restrictions
- Existing parking bays
- Existing Bus Stop / Stand
- Existing speed Cushion
- Existing traffic / pedestrian island
- Proposed traffic / pedestrian island

Reference drawings

Rev	Date	Drawn	Description	Ch'k'd	App'd
P3	26/09/2016	FC/AS	Comments From TfL Design Review	RR	RR
P2	25/08/2016	FC/AS	Comments From Pre Sponsor's Review	RR	RR
P1	18/08/2016	FC/AS	Feasibility design for review	RR	RR

M

MOTT
MACDONALD

Mott MacDonald House
8-10 Sydenham Road
Croydon, CR0 2EE
United Kingdom
T +44 (0)20 8774 2000
F +44 (0)20 8681 5706
W www.mottmac.com

Client




Title

Proposed Quietway Route 1
Feasibility Design


Sheet 14 of 15

Designed	FC / AS	Eng check	RR	
Drawn	FC / AS	Coordination		
Dwg check	RR	Approved		
Scale at A1	NTS	Status	PRE	Rev
Drawing Number				P3
MMD-362047-C-DR-01-XX-0015				

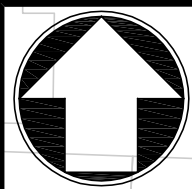

Refer to drawing MMD-362047-C-DR-01-XX-0015

Park Road (junctions with Avenue Gardens and Chestnut Avenue) - Drawing Sheet 15

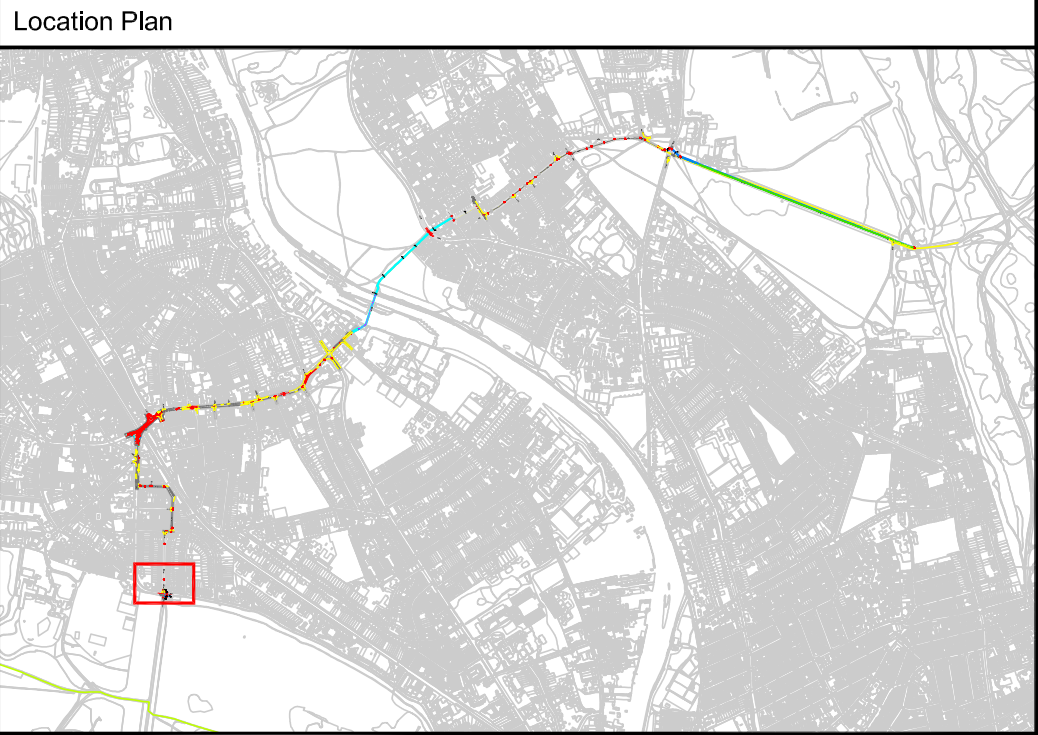

Key to symbols	
	Cyclists on carriageway section
	Modified footway
	Cyclist / Pedestrian shared path
	Cyclist dismount section
	Cycle lane
	Cycle drop kerb
	Proposed build out
	Proposed raised table
	Grass verge
	Tactile surface
	Existing road markings
	Proposed road markings
	Existing parking restrictions
	Proposed parking restrictions
	Existing parking bays
	Existing Bus Stop / Stand
	Existing speed Cushion
	Existing traffic / pedestrian island
	Proposed traffic / pedestrian island

Reference drawings					
P3	26/09/2016	FC/AS	Comments From TfL Design Review	RR	RR
P2	25/08/2016	FC/AS	Comments From Pre Sponsor's Review	RR	RR
P1	18/08/2016	FC/AS	Feasibility design for review	RR	RR
Rev	Date	Drawn	Description	Ch'k'd	App'd

**MOTT
MACDONALD**

Mott MacDonald House
8-10 Sydenham Road
Croydon, CR0 2EE
United Kingdom
T +44 (0)20 8774 2000
F +44 (0)20 8681 5706
W www.mottmac.com

Client

**LONDON BOROUGH OF
RICHMOND UPON THAMES**

Title

Proposed Quietway Route 1
Feasibility Design

Sheet 15 of 15

Designed	FC / AS		Eng check	RR	
Drawn	FC / AS		Coordination		
Dwg check	RR		Approved		
Scale at A1	NTS	Status	PRE	Rev	P3
Drawing Number					
MMD-362047-C-DR-01-XX-0016					