
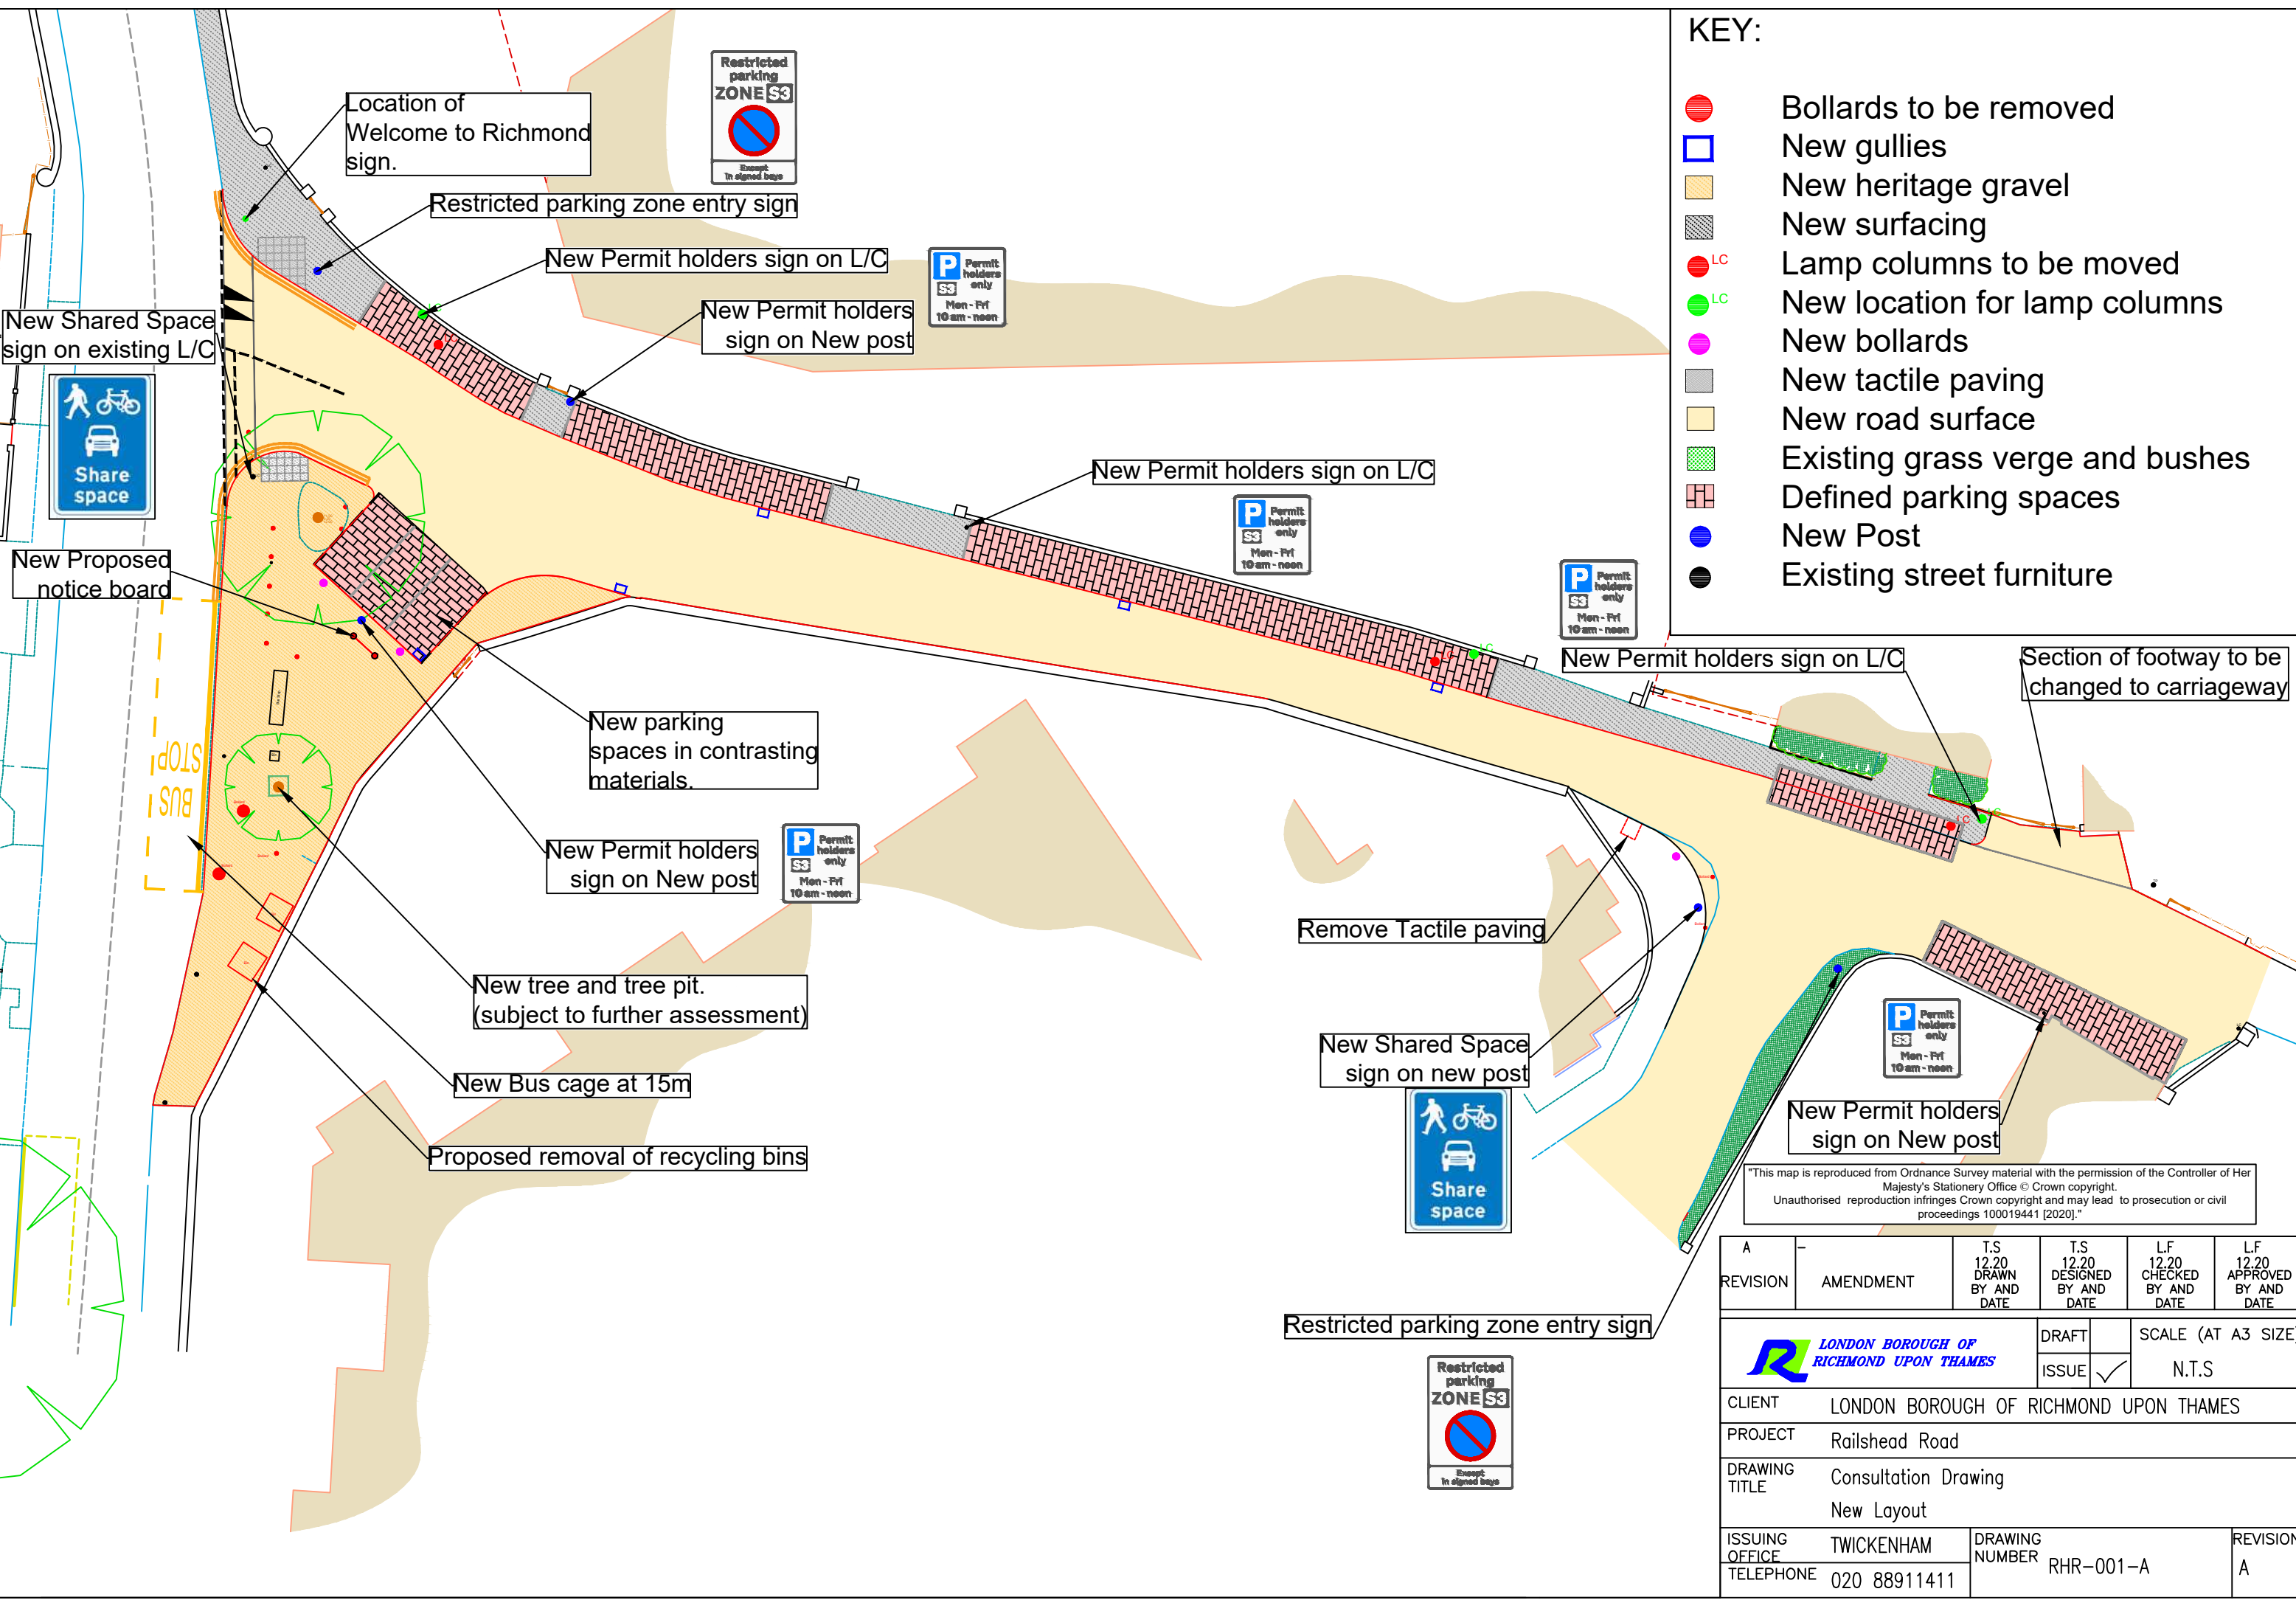


KEY:

-  Bollards to be removed
-  New gullies
-  New heritage gravel
-  New surfacing
-  Lamp columns to be moved
-  New location for lamp columns
-  New bollards
-  New tactile paving
-  New road surface
-  Existing grass verge and bushes
-  Defined parking spaces
-  New Post
-  Existing street furniture

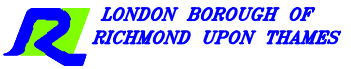

"This map is reproduced from Ordnance Survey material with the permission of the Controller of Her Majesty's Stationery Office © Crown copyright. Unauthorised reproduction infringes Crown copyright and may lead to prosecution or civil proceedings 100019441 [2020]."

REVISION	AMENDMENT	T.S 12.20 DRAWN BY AND DATE	T.S 12.20 DESIGNED BY AND DATE	L.F 12.20 CHECKED BY AND DATE	L.F 12.20 APPROVED BY AND DATE
A	-				
				DRAFT SCALE (AT A3 SIZE)	
		ISSUE <input checked="" type="checkbox"/>		N.T.S	
CLIENT		LONDON BOROUGH OF RICHMOND UPON THAMES			
PROJECT		Railshead Road			
DRAWING TITLE		Consultation Drawing New Layout			
ISSUING OFFICE	TWICKENHAM	DRAWING NUMBER		REVISION	
TELEPHONE	020 88911411	RHR-001-A		A	