


"This map is reproduced from Ordnance Survey material with the permission of the Controller of Her Majesty's Stationery Office © Crown copyright. Unauthorised reproduction infringes Crown copyright and may lead to prosecution or civil proceedings 100019441 [2022]."



Ham Riverside School Playing Fields

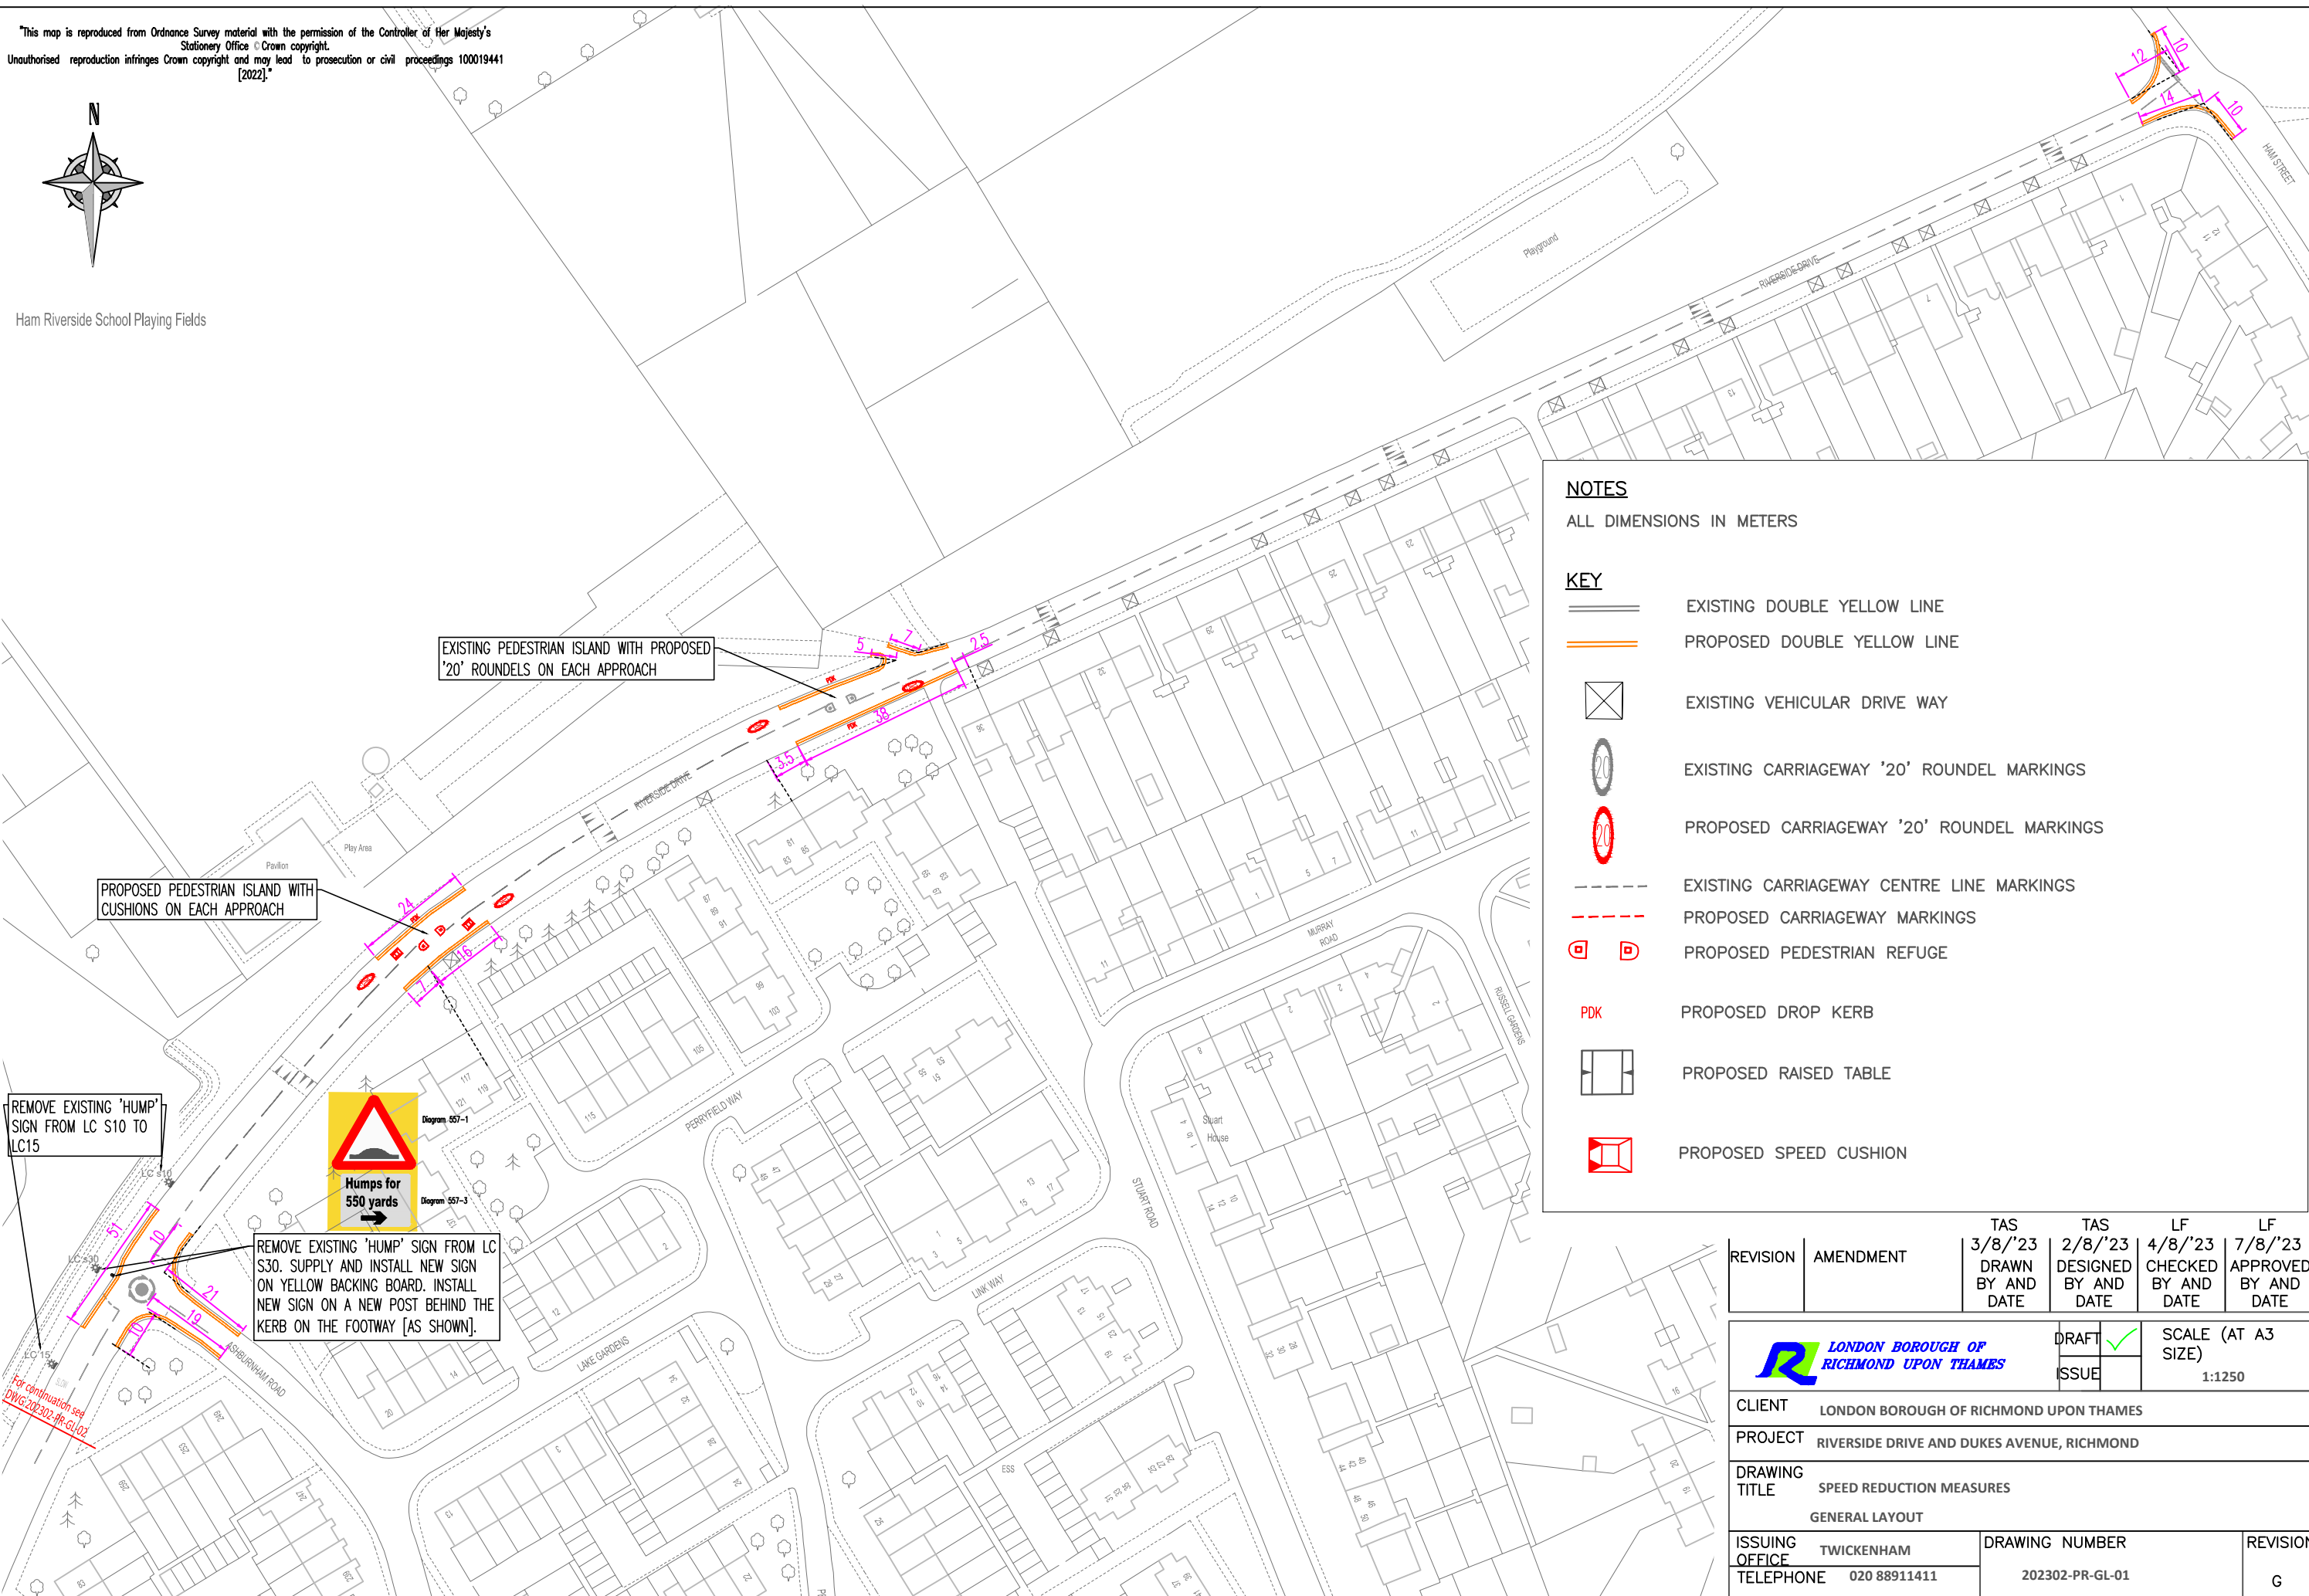

EXISTING PEDESTRIAN ISLAND WITH PROPOSED '20' ROUNDLS ON EACH APPROACH

PROPOSED PEDESTRIAN ISLAND WITH CUSHIONS ON EACH APPROACH

REMOVE EXISTING 'HUMP' SIGN FROM LC S10 TO LC15



REMOVE EXISTING 'HUMP' SIGN FROM LC S30. SUPPLY AND INSTALL NEW SIGN ON YELLOW BACKING BOARD. INSTALL NEW SIGN ON A NEW POST BEHIND THE KERB ON THE FOOTWAY [AS SHOWN].

For continuation see DWG 202302-PR-GL-02

**NOTES**

ALL DIMENSIONS IN METERS

**KEY**

- EXISTING DOUBLE YELLOW LINE
- PROPOSED DOUBLE YELLOW LINE
- EXISTING VEHICULAR DRIVE WAY
- EXISTING CARRIAGEWAY '20' ROUNDL MARKINGS
- PROPOSED CARRIAGEWAY '20' ROUNDL MARKINGS
- EXISTING CARRIAGEWAY CENTRE LINE MARKINGS
- PROPOSED CARRIAGEWAY MARKINGS
- PROPOSED PEDESTRIAN REFUGE
- PROPOSED DROP KERB
- PROPOSED RAISED TABLE
- PROPOSED SPEED CUSHION

REVISION	AMENDMENT	TAS 3/8/'23 DRAWN BY AND DATE	TAS 2/8/'23 DESIGNED BY AND DATE	LF 4/8/'23 CHECKED BY AND DATE	LF 7/8/'23 APPROVED BY AND DATE
				DRAFT <input checked="" type="checkbox"/> ISSUE <input type="checkbox"/>	SCALE (AT A3 SIZE) 1:1250
CLIENT		LONDON BOROUGH OF RICHMOND UPON THAMES			
PROJECT		RIVERSIDE DRIVE AND DUKES AVENUE, RICHMOND			
DRAWING TITLE		SPEED REDUCTION MEASURES GENERAL LAYOUT			
ISSUING OFFICE	TWICKENHAM	DRAWING NUMBER		REVISION	
TELEPHONE	020 88911411	202302-PR-GL-01		G	